



MapServe

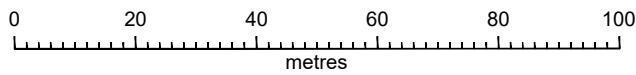

© Crown copyright 2022 Ordnance Survey 100053143

Location Plan

Scale 1:1250

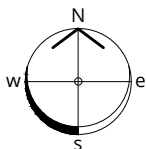

Boundary Key

- application boundary
- - - 20m outline

REV	DESCRIPTION	BY	DATE
-	-	-	-

STATUS **PLANNING**



MMA North, 36 King Harald Street, Lerwick, ZE1 0EQ
 MMA South, 20-23 Woodside Place, Glasgow, G3 7QL email: mail@mma.eco

CLIENT **Broomfield Court**

PROJECT **Convert former care home into hostel at
 751 Broomfield Road, Barmulloch, Glasgow
 G21 3HQ Glasgow City Council**

DRAWING **A001 site location**



PAPER	SCALE	FIRST ISSUE	PROJECT NO.	DRAWING NO.	REV
A4	As noted	16/11/23	22035 PP	A001	