



Notes

1. All sizes to be checked on site by the contractor prior to preparation of shop drawings or fabrication of parts
2. This drawing should not be scaled. Any discrepancies to be brought to the immediate attention of the architect.

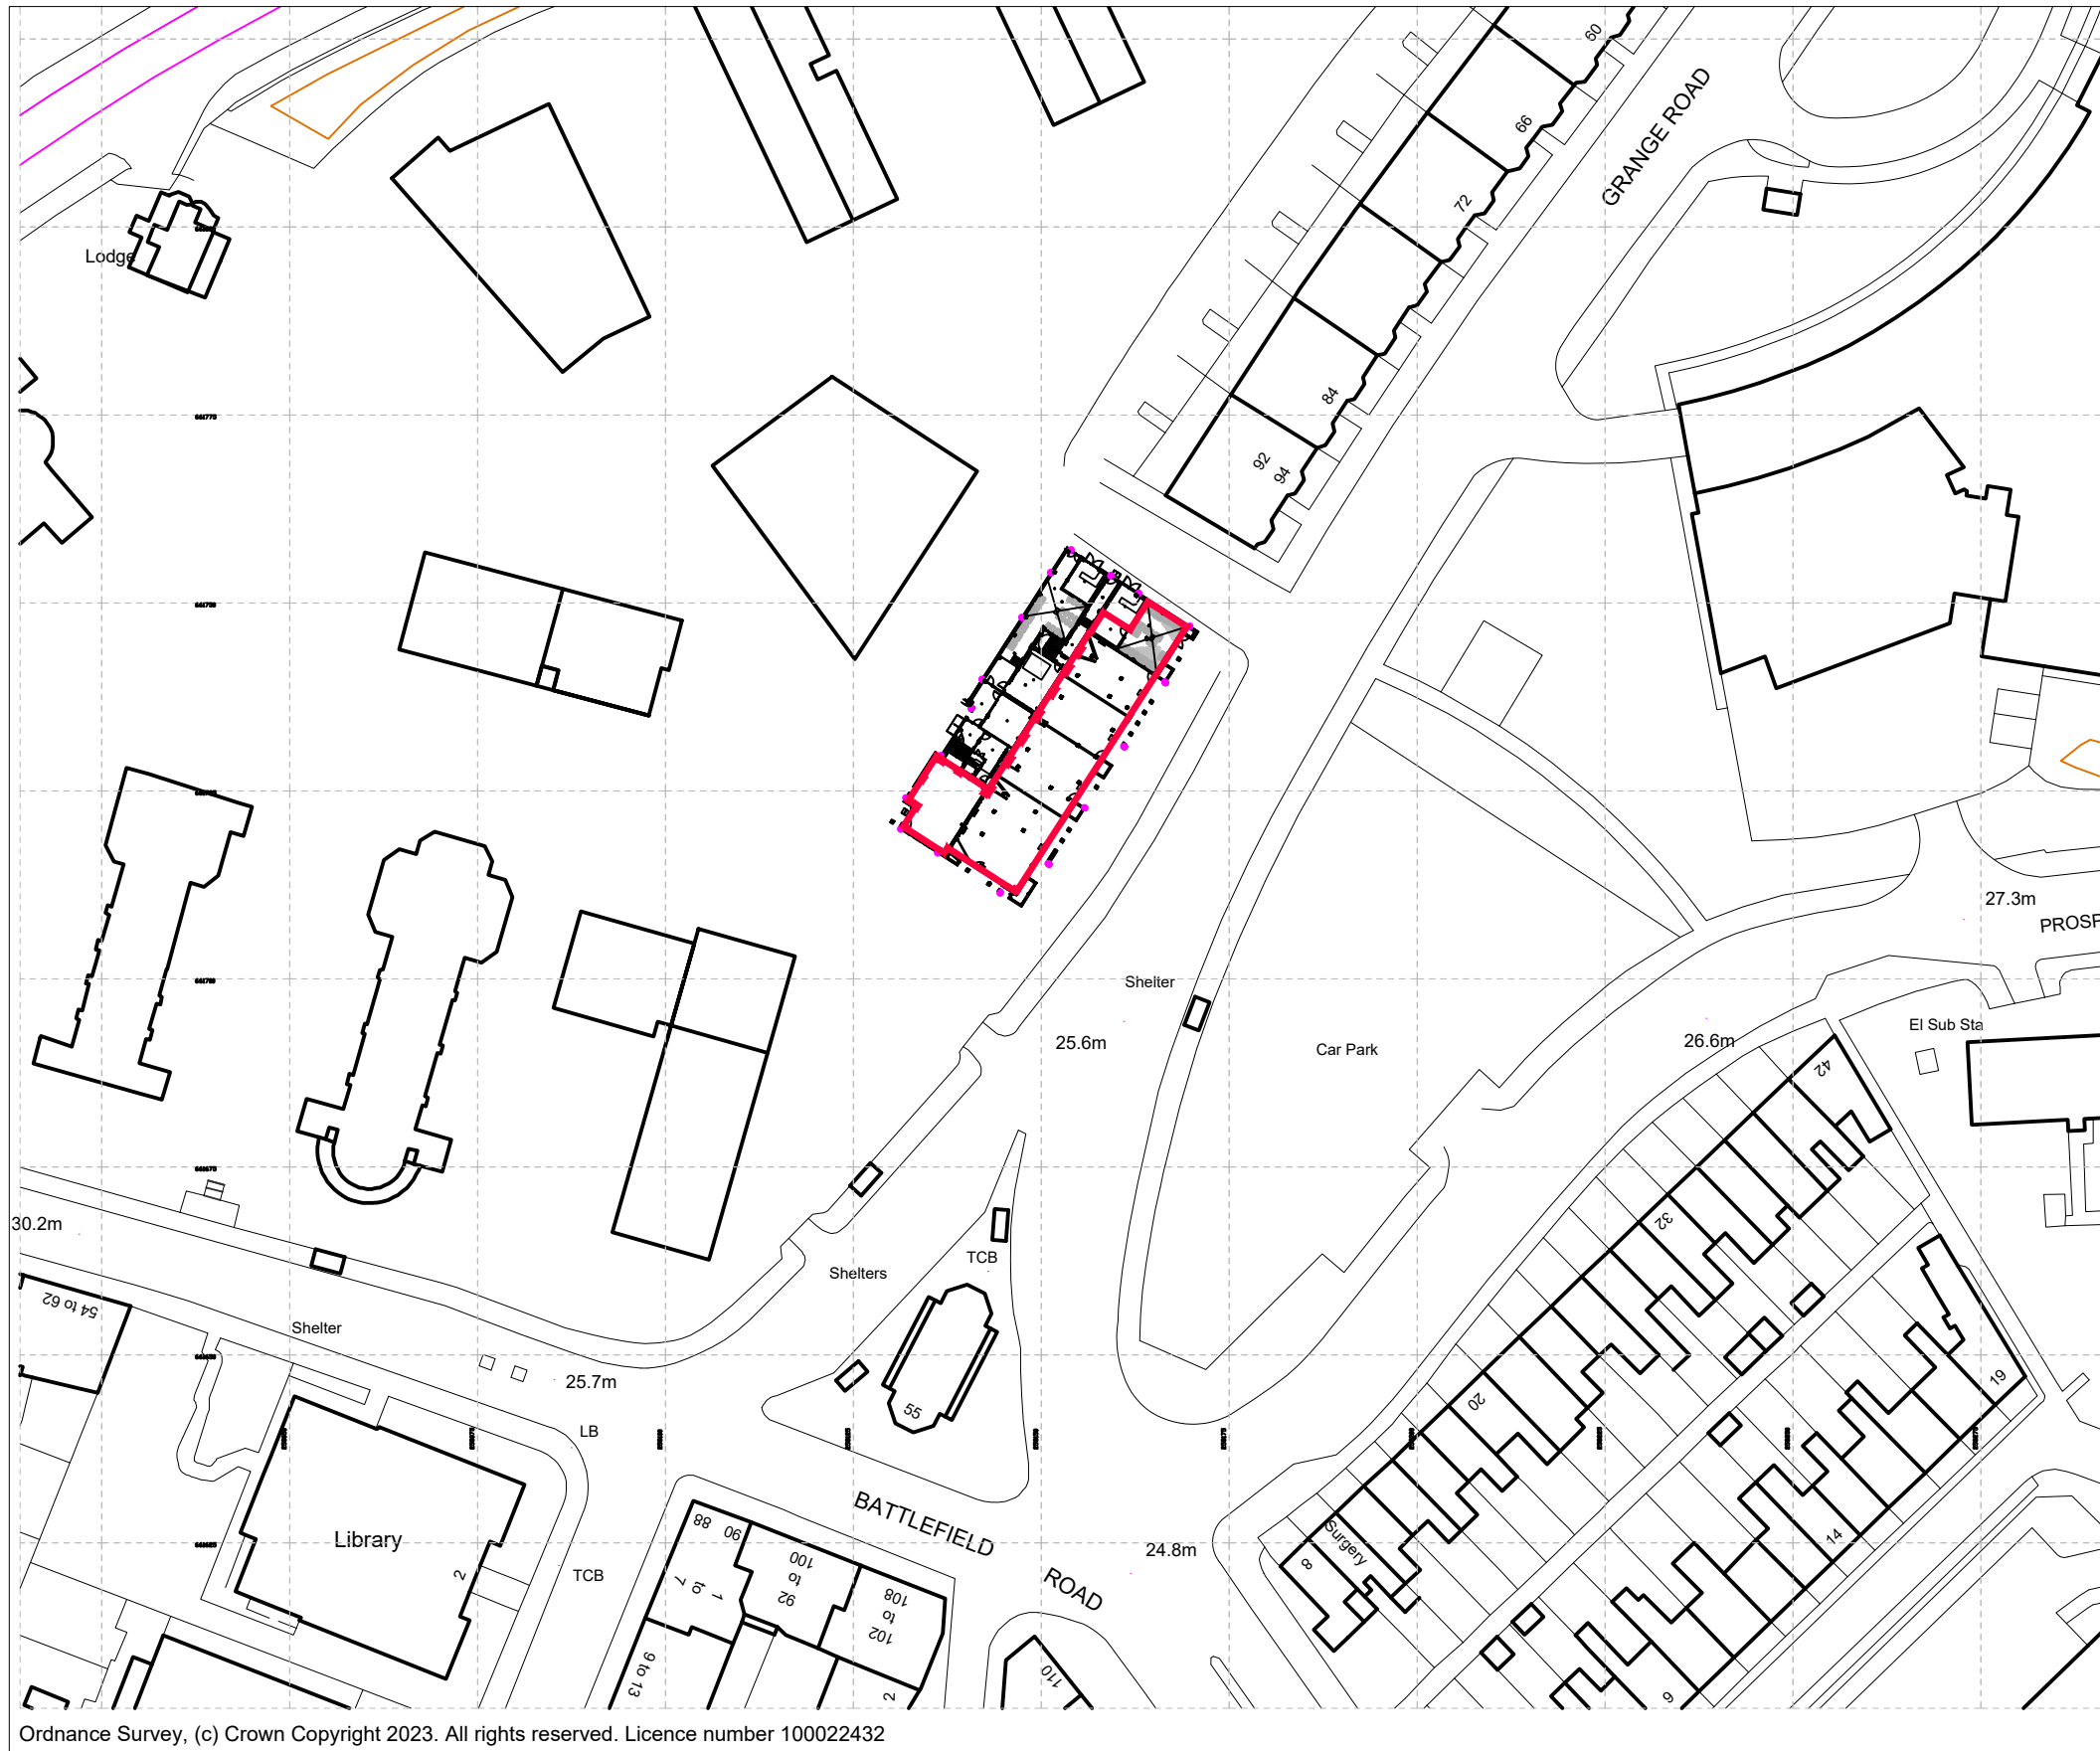

Ordnance Survey, (c) Crown Copyright 2023. All rights reserved. Licence number 100022432

LOCATION PLAN 1:1000

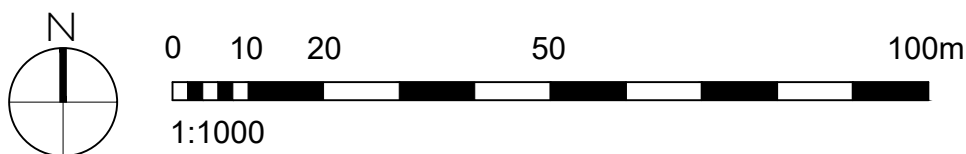

M&S
— FOOD —

Rev.	Description	By	Date

OLA

OPFER LOGAN ARCHITECTS

130 CUBIE STREET | GLASGOW | G40 2AF
T : (0141) 332 9300 F : (0141) 342 2299 E : info@olarchitects.com

Client	HM STANLEY
Project	M&S FOOD STORE BATTLEFIELD, GLASGOW
Title	LOCATION PLAN
Project No.	22352
Scale	1:1000 @ A3
Drawing No.	LOC-01
Date	DECEMBER 2023

Drawn By: NC Checked By: DW

COPYRIGHT OF DESIGN & DRAWING RESERVED
UNAUTHORISED COPYING, DISTRIBUTION OR RECEIPT OF THIS DRAWING WITHOUT THE WRITTEN CONSENT OF OLA LTD MAY CONSTITUTE AN INFRINGEMENT OF COPYRIGHT. IF IN DOUBT PLEASE CONTACT OLA LTD