



REVISIONS				
REV	DESCRIPTION	DRAWN	CHKD	DATE



**Location Plan**  
Scale = 1:1250 @ A3

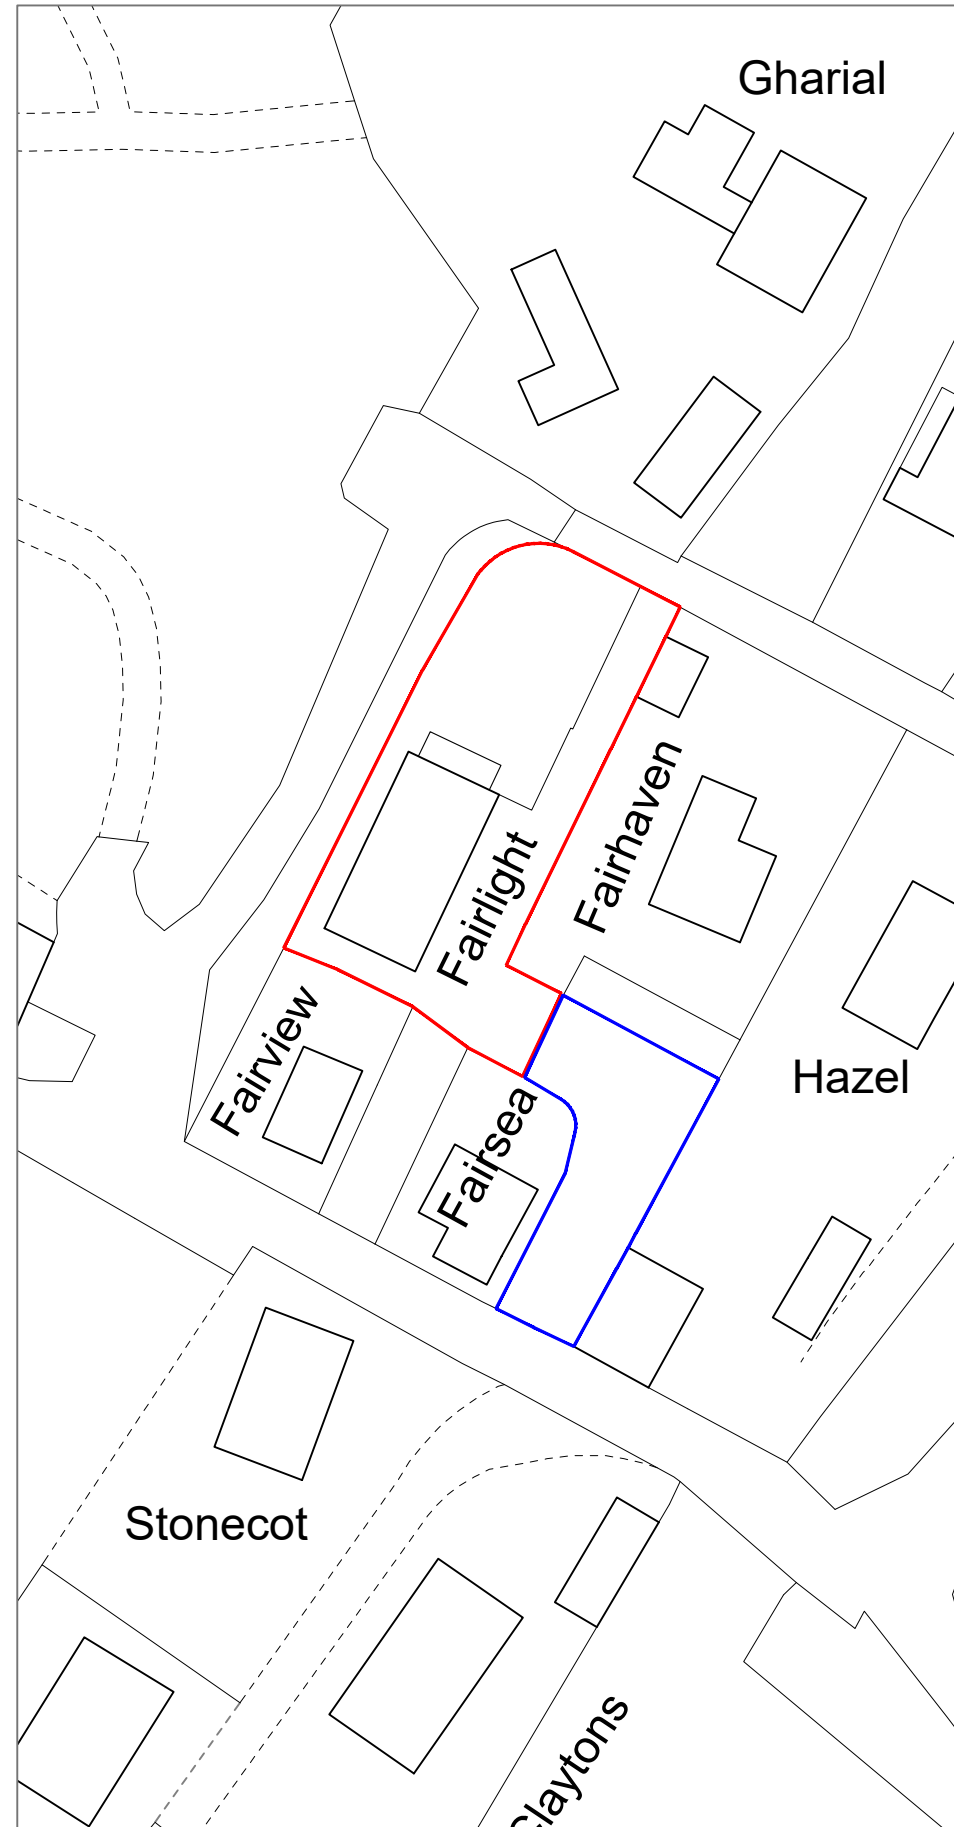

**Block Plan**  
Scale = 1:500 @ A3

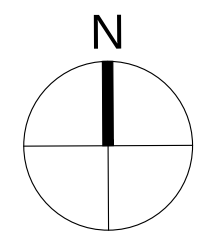

- NOTES**
1. Drawing to be read in conjunction with specification and all relevant drawings.
  2. Do not scale from this drawing unless for planning or transfer purposes - figured dimensions should be used where shown.
  3. If you are in doubt of the contents of the drawing, please report discrepancies to the architect.
  4. The architect is not liable for any faults relied on by third party consultants

<b>PROJECT</b>				
<b>Fairlight Ryde, Isle of White</b>				
<b>DRAWING TITLE</b>				
<b>Location &amp; Block Plans</b>				
<b>SHEET NO.</b>				
<b>2023-20   S1-01</b>				
<b>SCALE</b>	<b>SHEET SIZE</b>	<b>DATE</b>	<b>CLIENT</b>	<b>PURPOSE</b>
varies	A1	21 12 2023	Clydesdale	PLANNING