



EXISTING SIDE ELEVATION

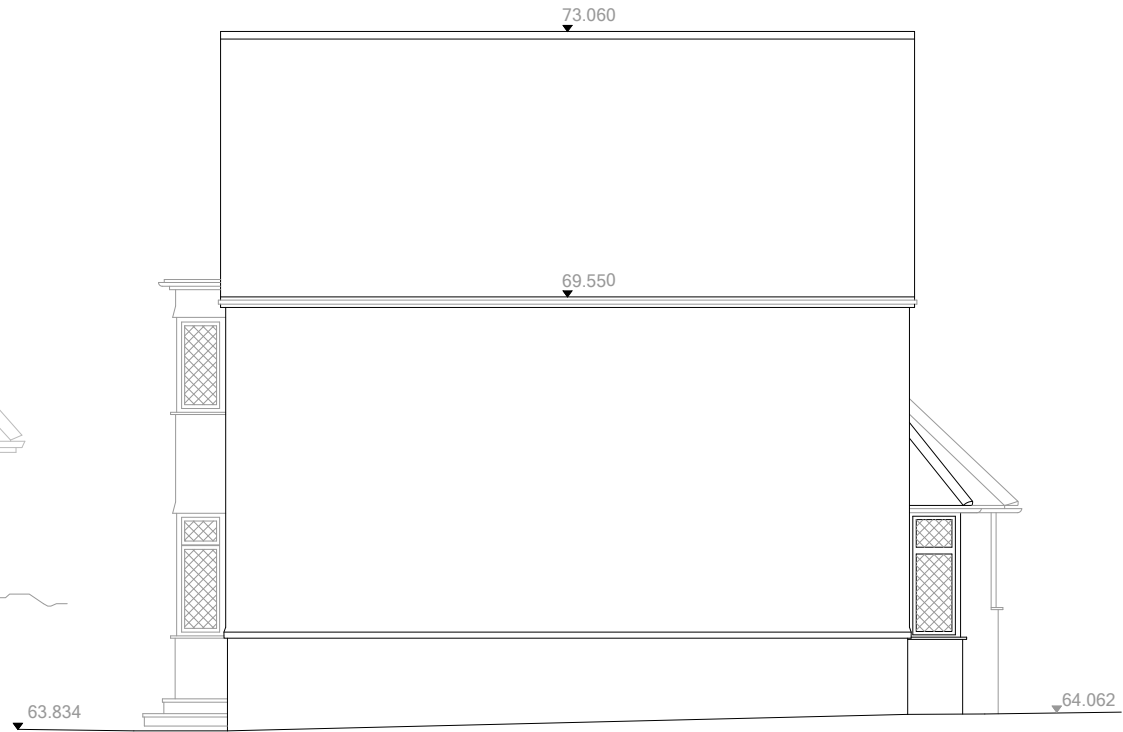

EXISTING SIDE ELEVATION

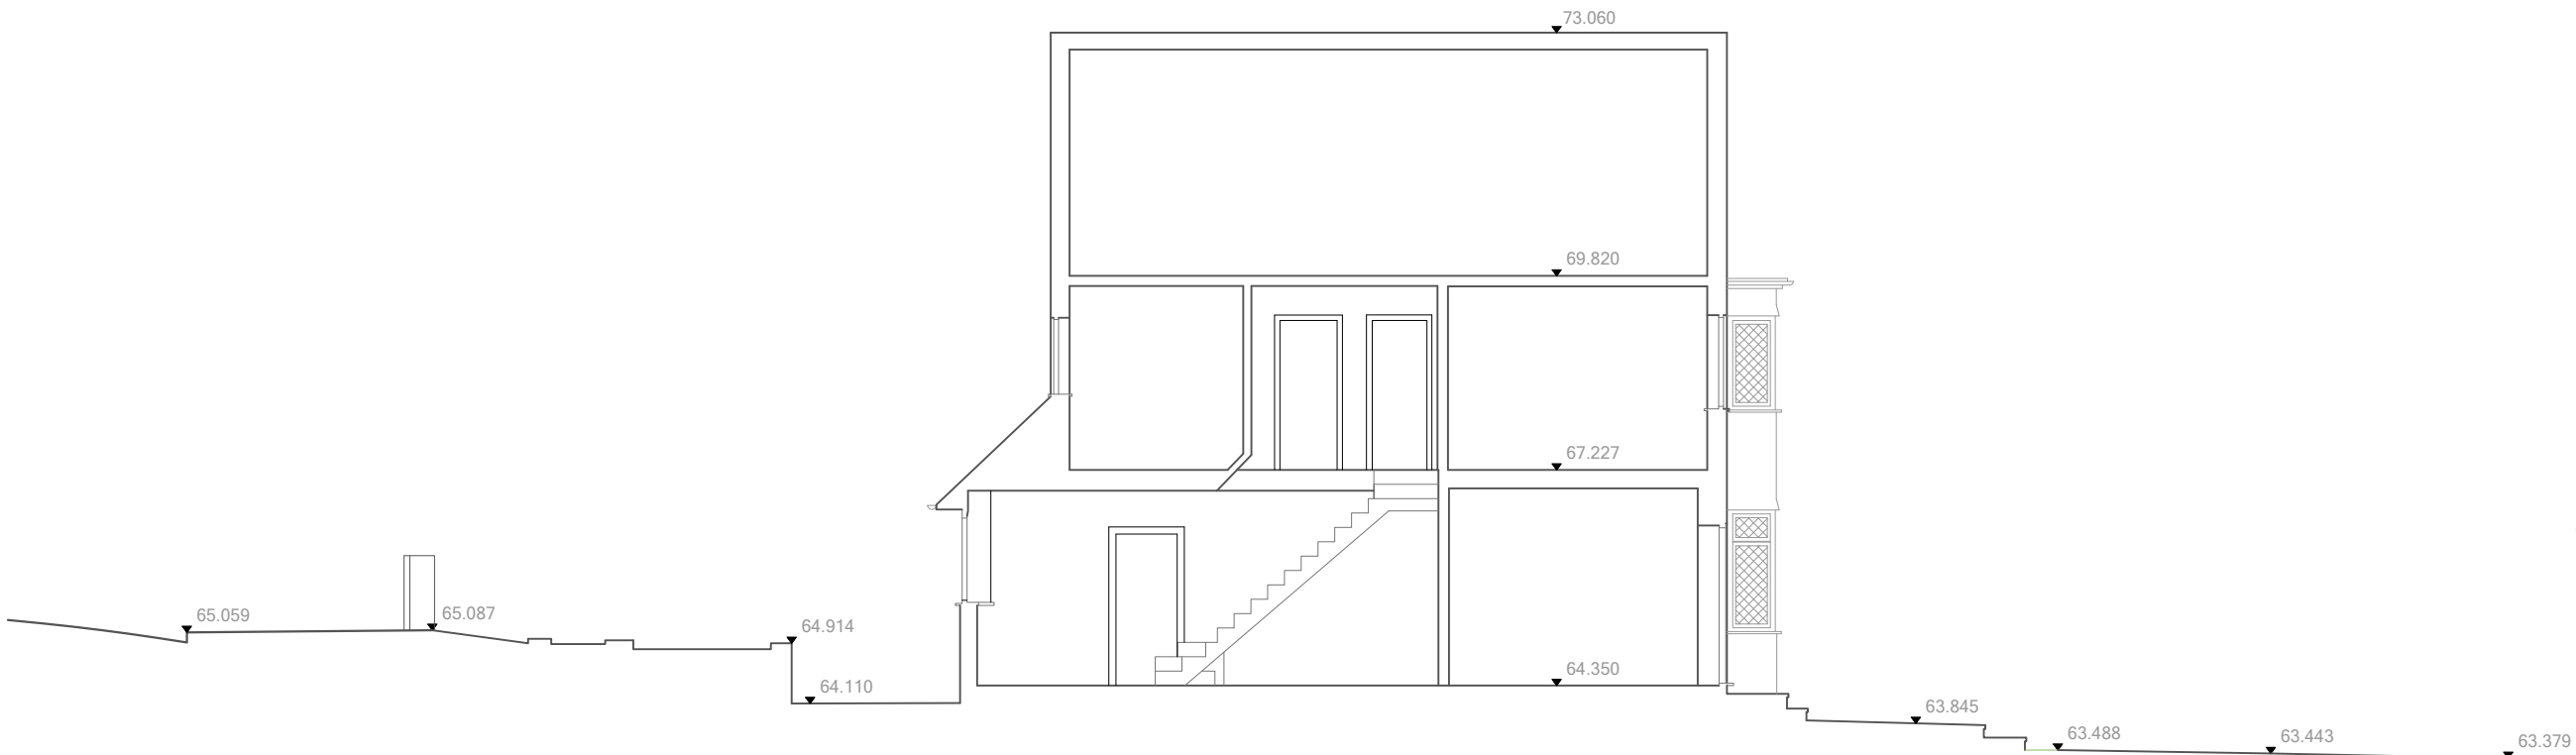

EXISTING SECTION A

Rev No.	Date	Description
---------	------	-------------

**Notes:**  
 Any inaccuracies or errors to be reported to the architect/surveyor immediately and prior to any work commencing. All dimensions to be verified on site. All work to comply with British Standards Code of practice. All external surfaces and materials to match existing. This drawing and all information provided within it is the copyright of UPP Consultants Ltd. and reproduction without prior consent is strictly forbidden.

Dwg No	Drawn
13WG-A-33-003 Drawing	DR Checked
Existing Levels - Elevations 02 & Section Scale	UPP Issue Date
1:100 @ A3	19.12.2023



Project Address	Status
13 Wycombe Gardens, London, NW11 8AN	
Client	Tom Sodeinde
	For Planning

www.weareupp.co.uk  
 info@weareupp.co.uk  
 0208 202 9996  
 Atrium, Stables Market,  
 Chalk Farm Road, London,  
 NW1 8AH

