


PROPOSED SIDE ELEVATION

PROPOSED SIDE ELEVATION

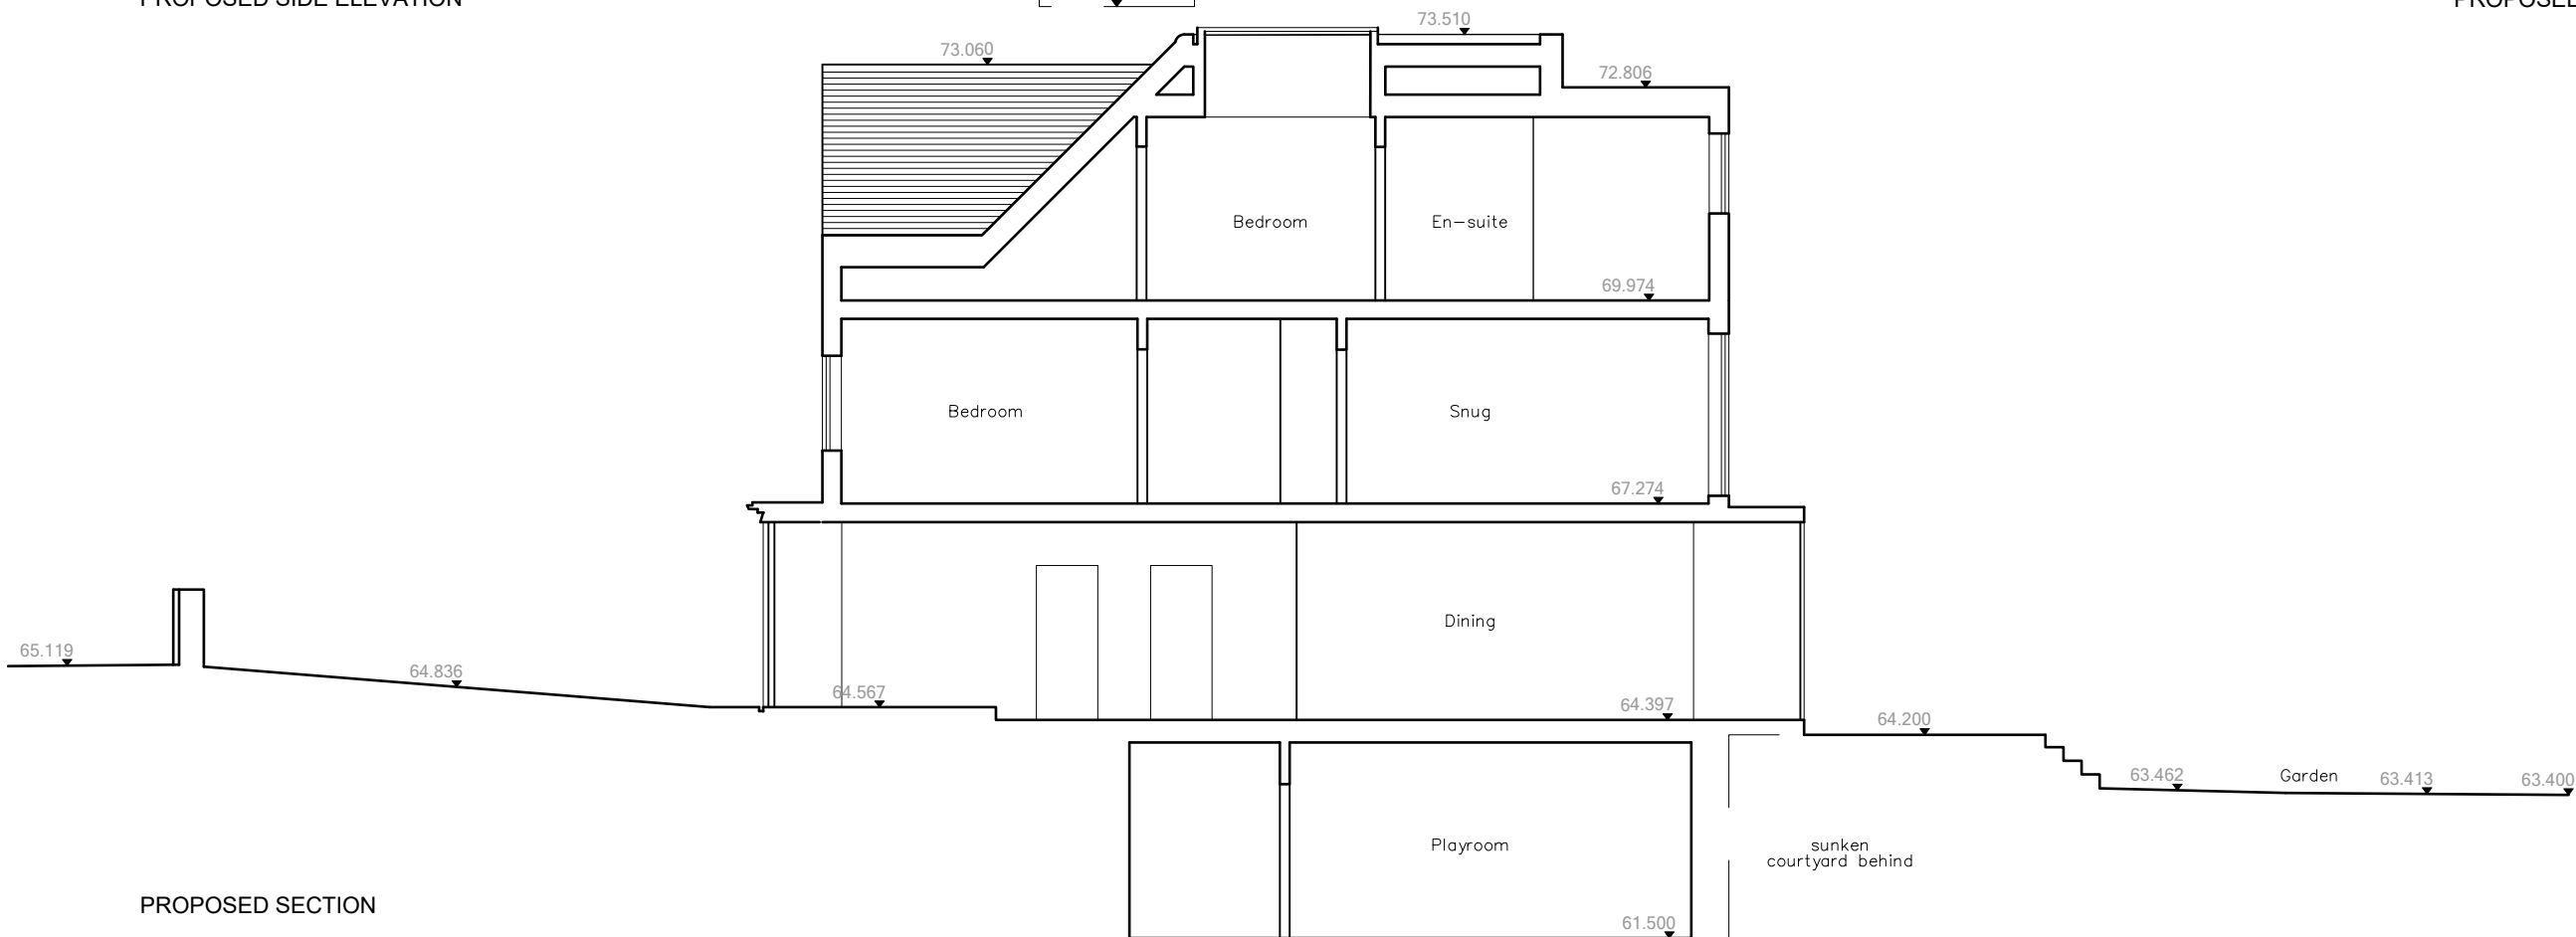

PROPOSED SECTION

Rev No.	Date	Description
---------	------	-------------

Notes:
 Any inaccuracies or errors to be reported to the architect/surveyor immediately and prior to any work commencing. All dimensions to be verified on site. All work to comply with British Standards Code of practice. All external surfaces and materials to match existing. This drawing and all information provided within it is the copyright of UPP Consultants Ltd. and reproduction without prior consent is strictly forbidden.

Dwg No Drawn

13WG-A-33-103 DR
 Drawing Checked

Proposed Levels - Elevation 02 & Section UPP
 Scale Issue Date

1:100 @ A3 19.12.2023



Project Address

13 Wycombe Gardens, London, NW11 8AN

Client Status

Tomi Sodeinde For Planning

www.weareupp.co.uk
 info@weareupp.co.uk
 0208 202 9996
 Atrium, Stables Market,
 Chalk Farm Road, London,
 NW11 8AH

