



BLOCK PLAN
SCALE : 1 : 200

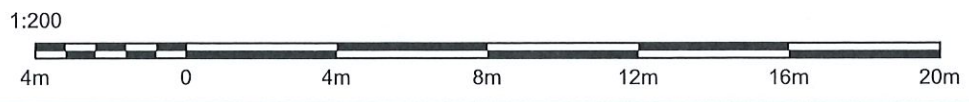




All measurements are taken using laser measure and therefore, may be subject to a small margin of error.

Car Park

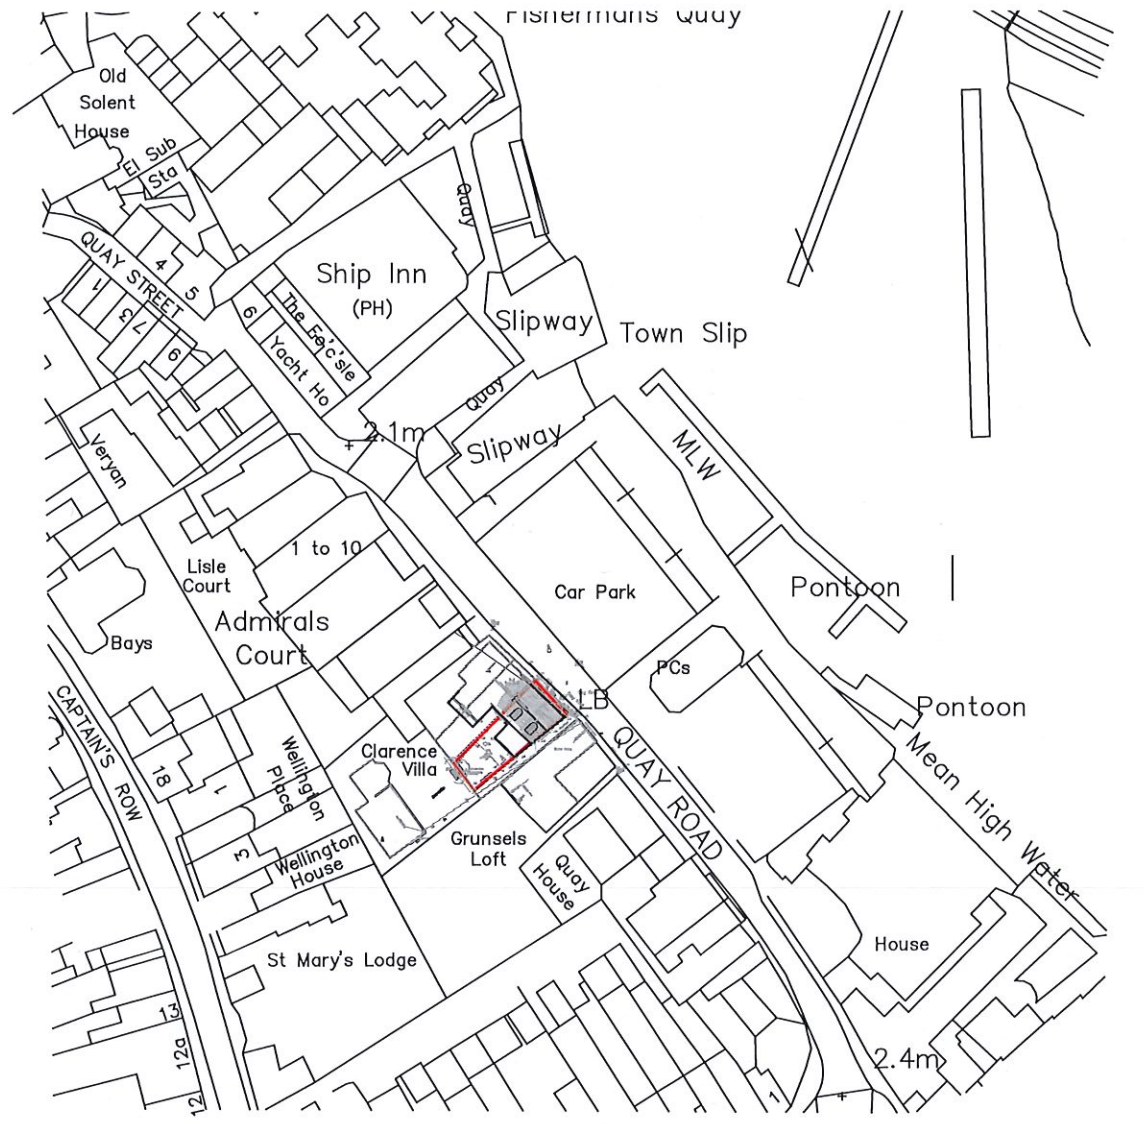

Ordnance Survey (c) Crown Copyright 2019. All rights reserved. Licence number 100022432

LOCATION PLAN
SCALE : 1 : 1250

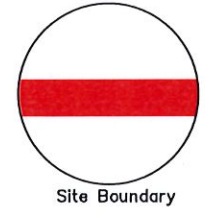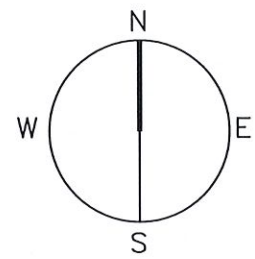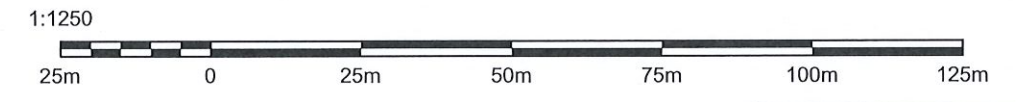

DRAYCOTT
CHARTERED SURVEYORS

82 High Street
Lymington
Hampshire
SO41 9AN
Tel: 01590 673282
Email: surveyors@draycotts.co.uk

Project: Quay Cottage, 3 Quay Road
Lymington
SO41 3AT

Client: Mr Bishop

Scale: As Shown Date: OCT '23

Paper Size: A3 Drawn By: SH

Drawing Status: Survey Drawing

Drawing Detail: Block and Location Plan

Drawing No: 101

Revision: A