



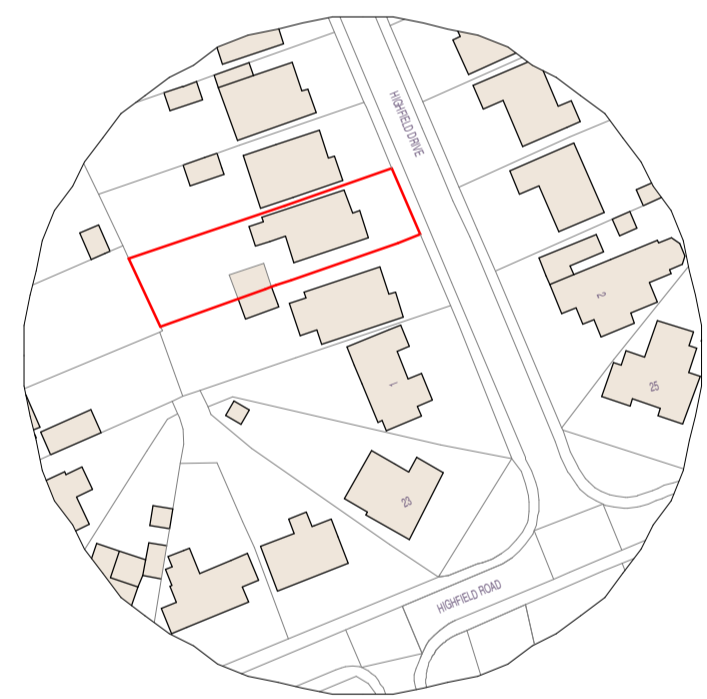

SCALE
1 : 500

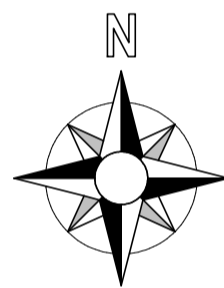


SCALE
1 : 1250


Single Storey
Extensions




SCALE
1 : 500

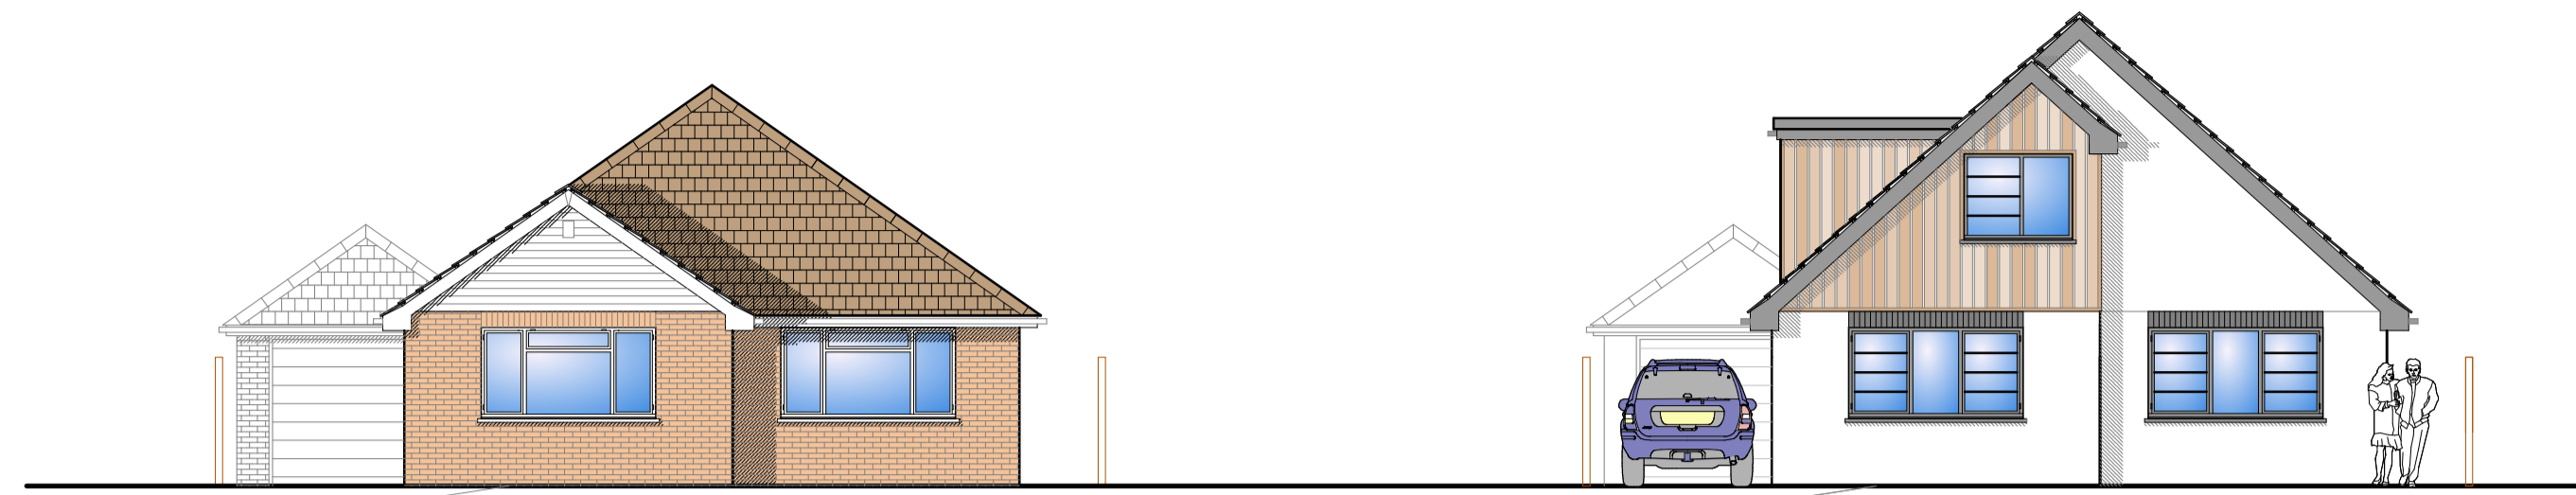


BEFORE AND AFTER ELEVATIONS

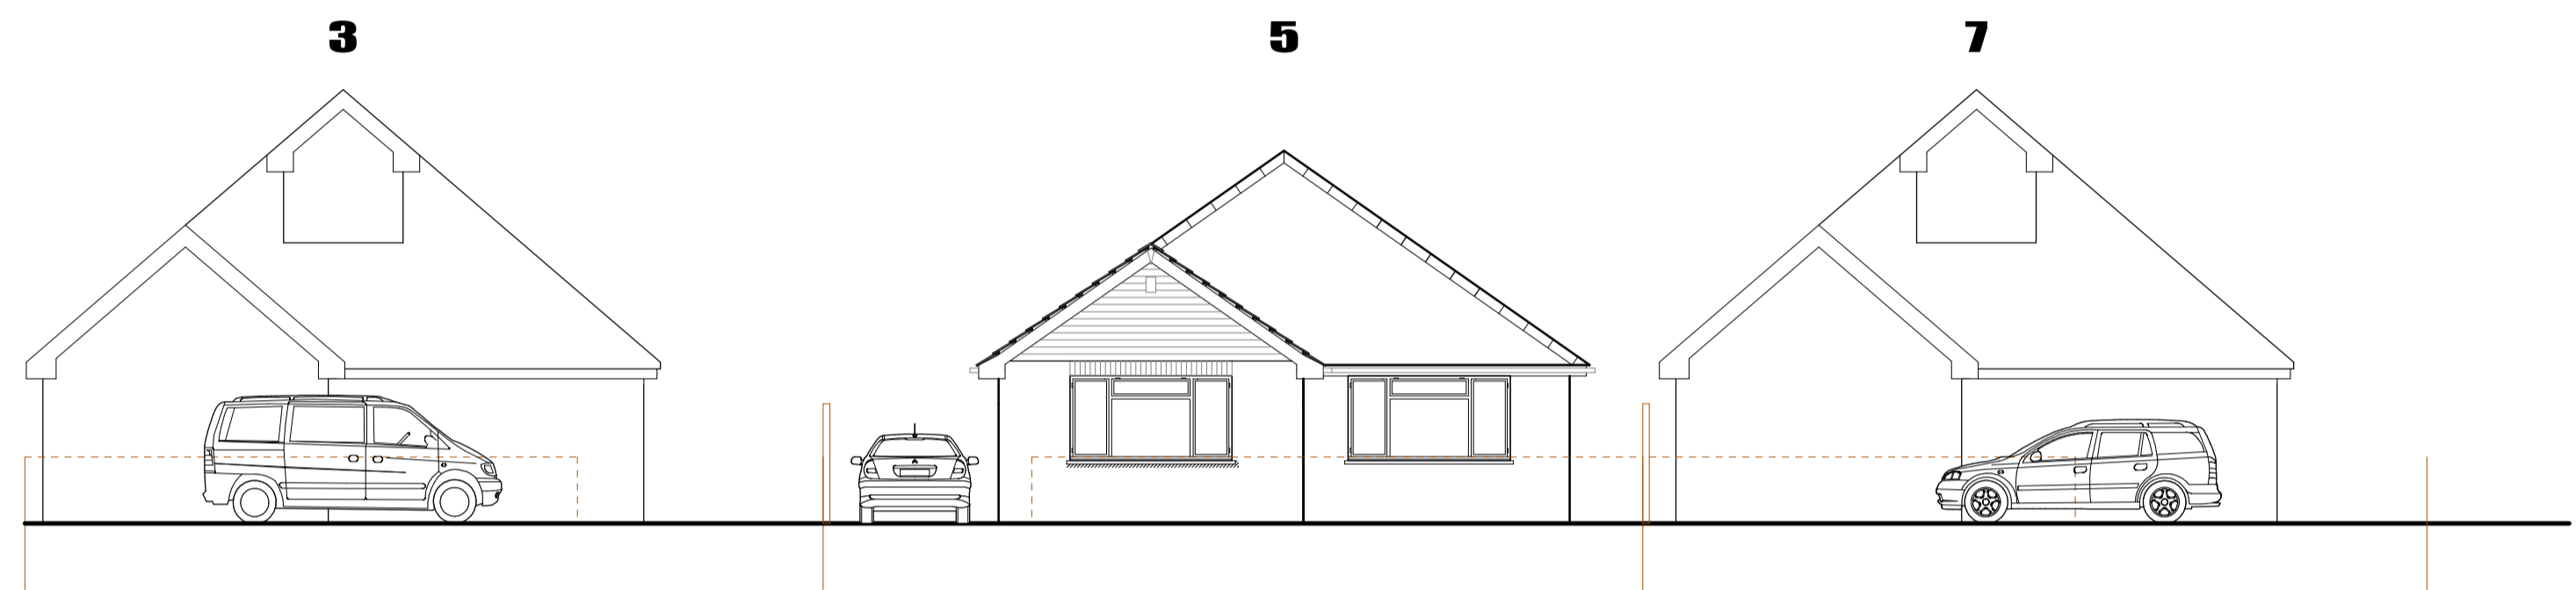

EXISTING STREET SCENE

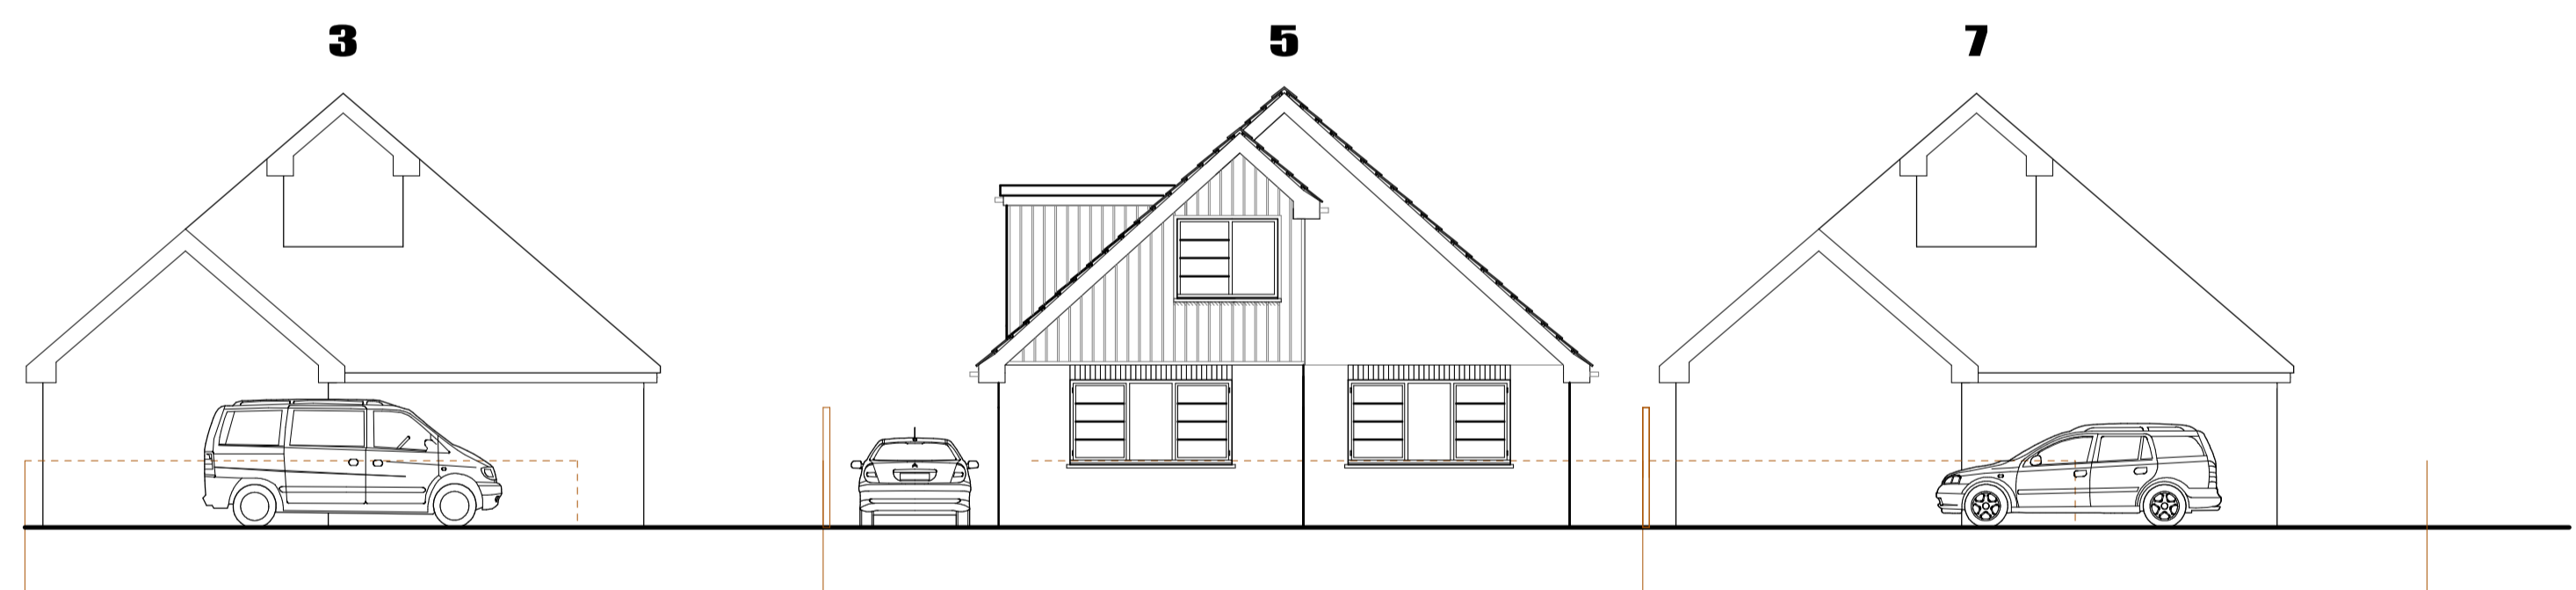

PROPOSED STREET SCENE

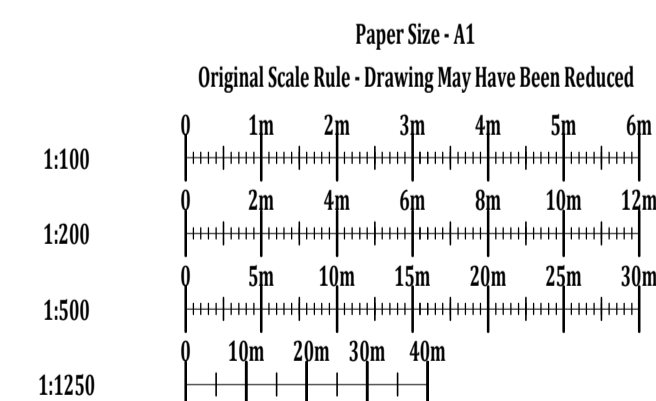

www.tradeplans.co.uk 01202 766222

TRADE PLANS

Drwg. No.

3

SITE ADDRESS
**5 HIGHFIELD DRIVE
RINGWOOD**

DRAWING REFERENCE NO.

5.HD.0823.003

PAPER

A1

DATE

11/23

DRAWN

CJ

SCALE

DRWG. NO. 3 - SITE PLANS