






FRONT ELEVATION

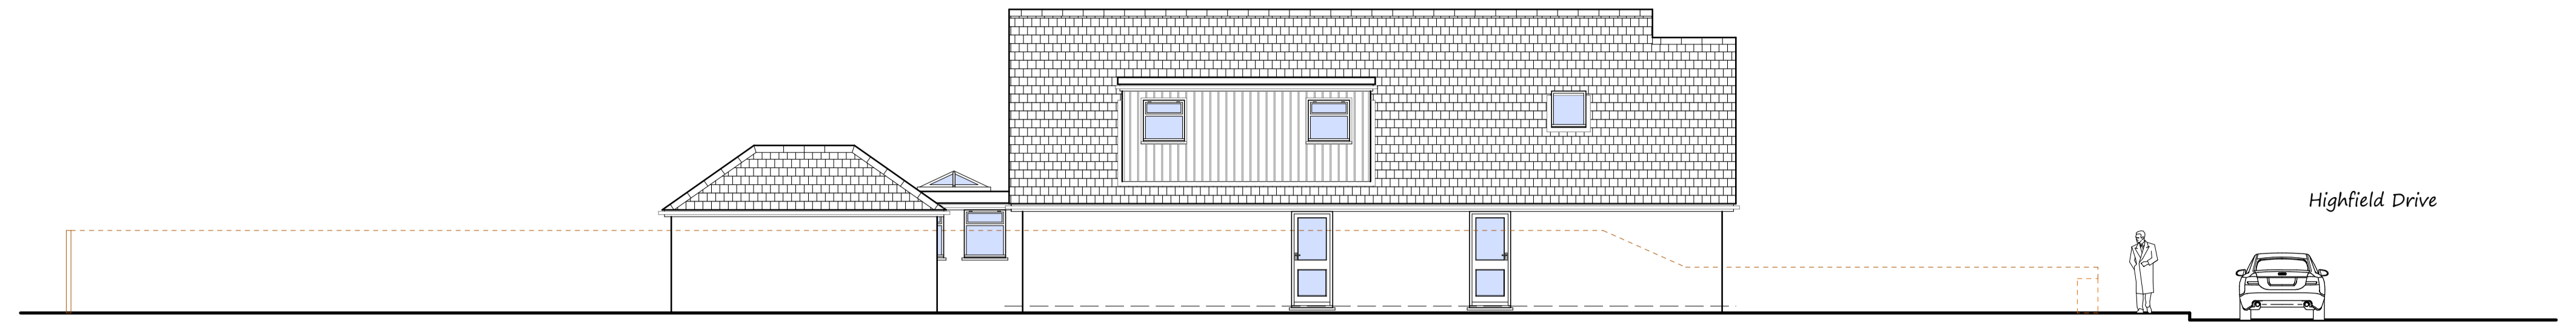


SIDE ELEVATION

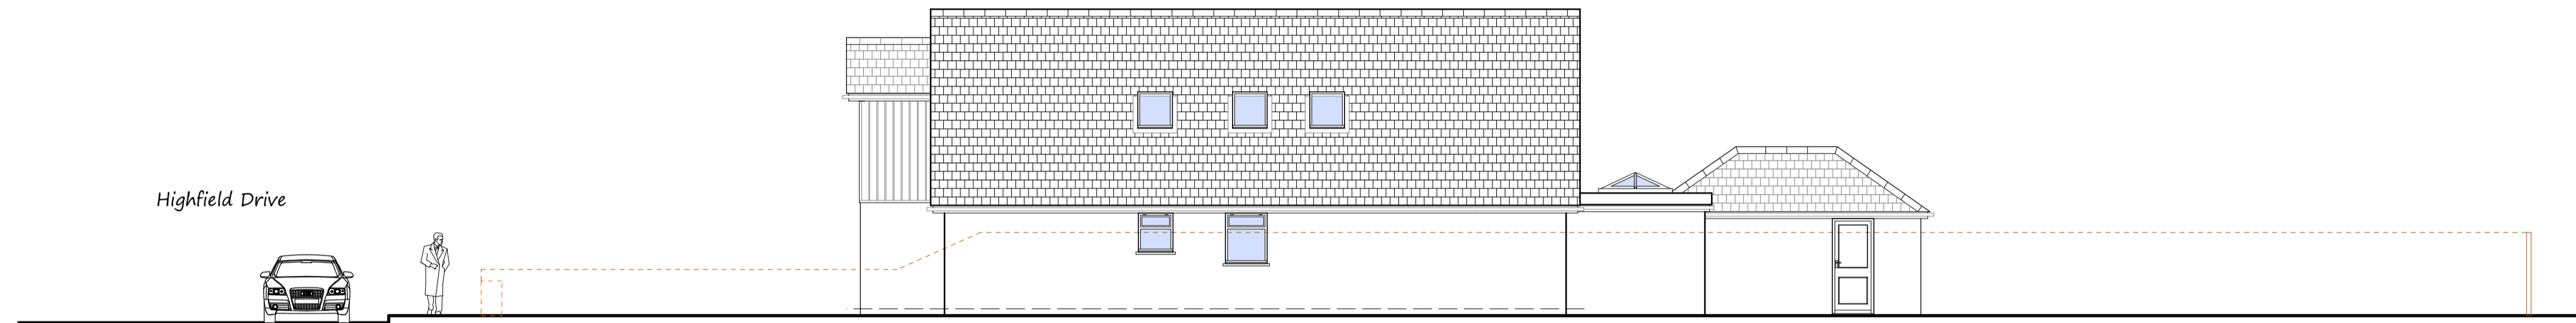


SIDE ELEVATION

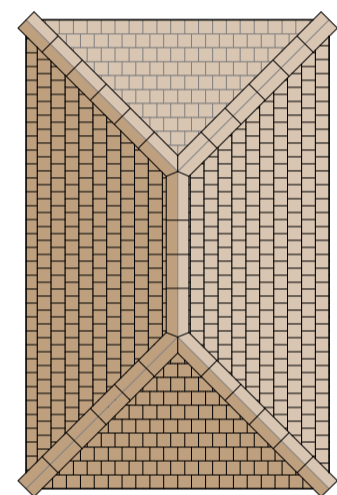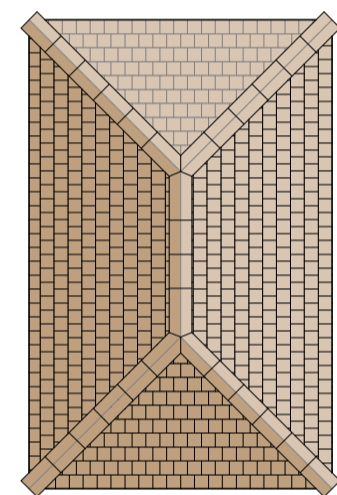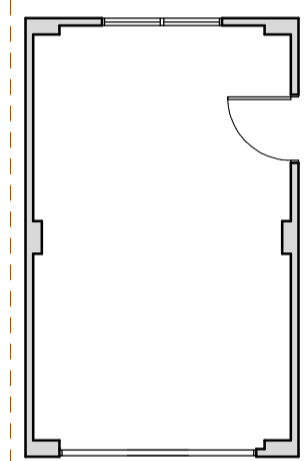


REAR ELEVATION

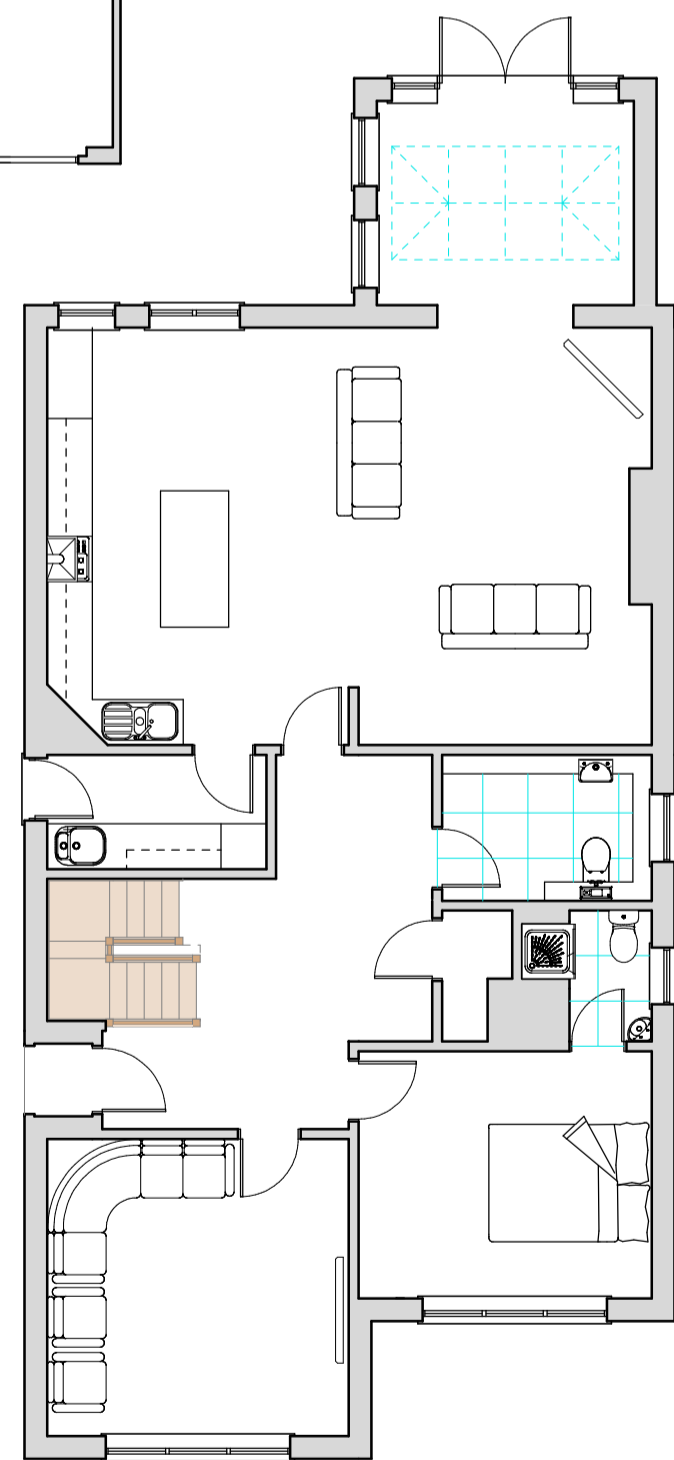

FLOOR PLAN

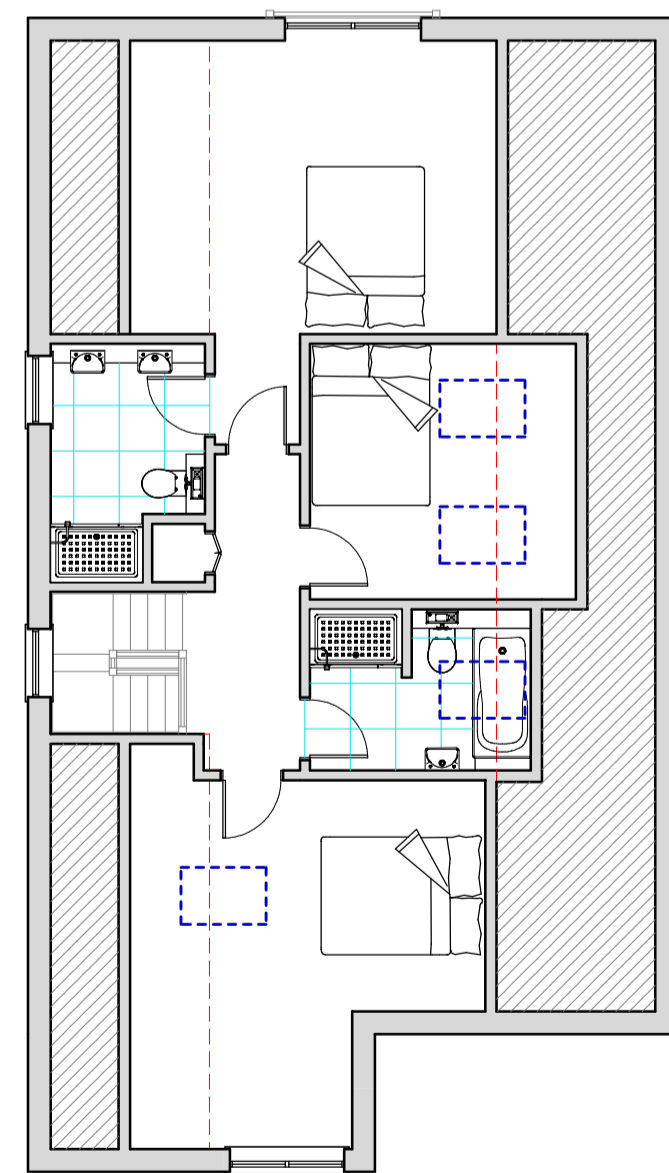

ROOF PLAN

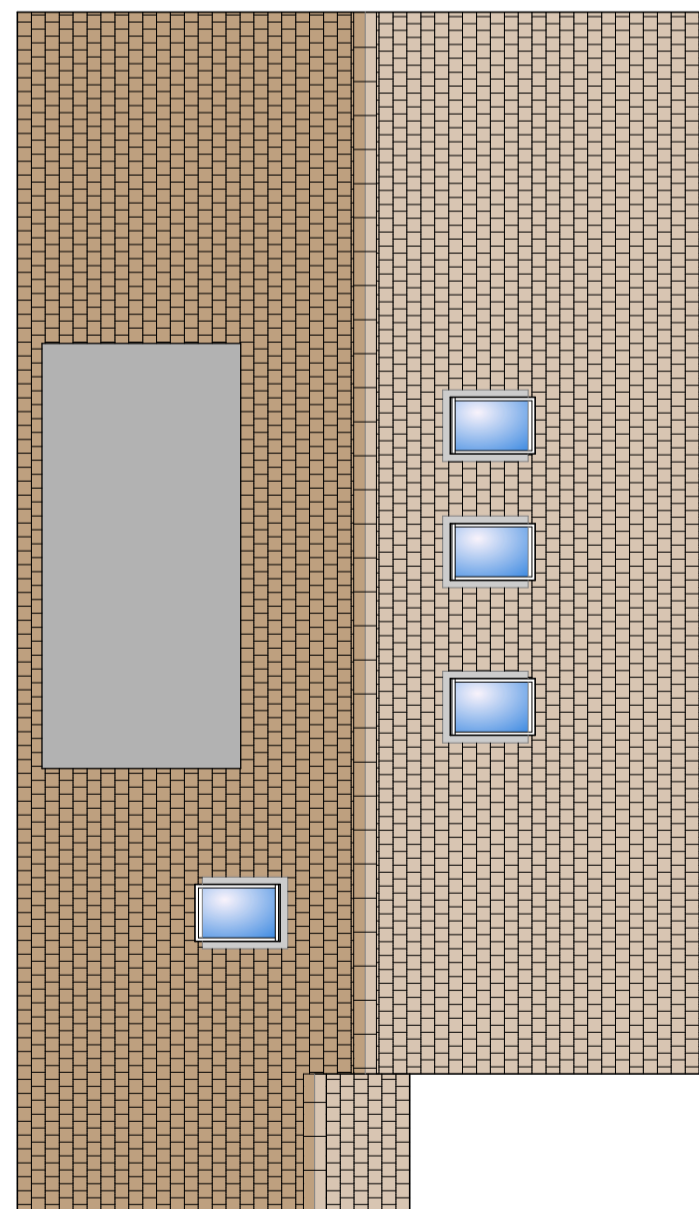

FRONT ELEVATION



REAR ELEVATION

www.tradeplans.co.uk 01202 766222



Drwg. No.

2

SITE ADDRESS
5 HIGHFIELD DRIVE
RINGWOOD

PAPER

A1

DATE

11/23

DRAWN

CJ

SCALE

1:100
1:200 @ A3

DRWG. NO. 2 - PROPOSED FLOOR PLANS AND ELEVATIONS

DRAWING REFERENCE NO.

5.HD.0823.002