


Former commercial building at 21 Green Lane now demolished. Planning application for 5 houses being considered, ref NFDC 23/11065

21 Green Lane Existing Outbuildings Existing Annex Existing House

Existing Street Scene

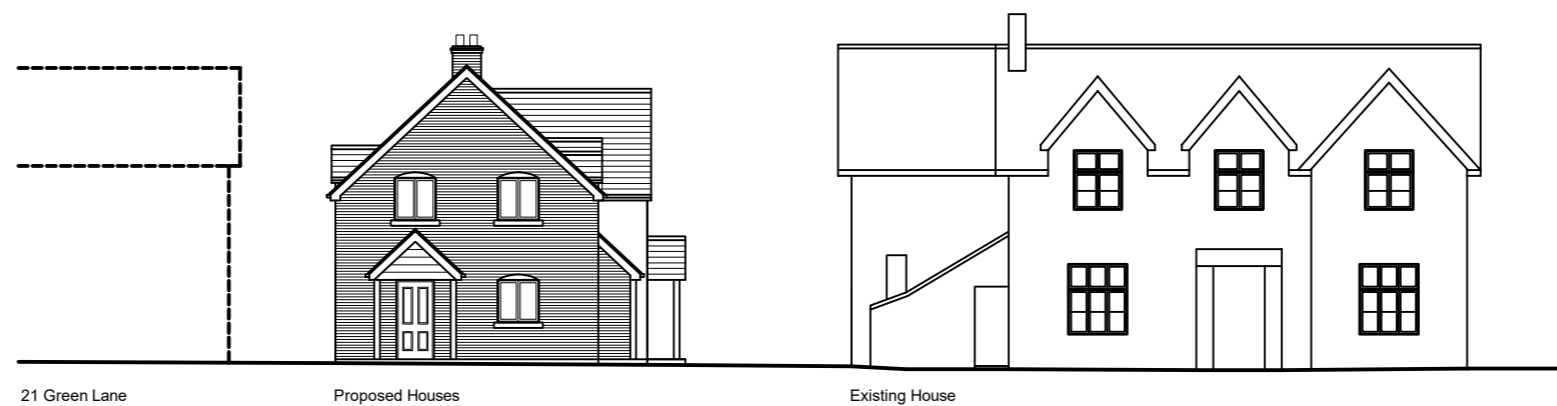

21 Green Lane Proposed Houses Existing House

Proposed Street Scene

Revisions
Rev A 12.12.23 Proposed building amended.

The contents of this drawing and the designs depicted are and remain the exclusive property under copyright of the author clear architecture

Project	23 Green Lane, Fordingbridge		
Drawing	Street Scenes	Client	T. Adams
Project No.	2115	Drawing No.	003 Rev A
Date	February 2022	Scale	1:200 @ A3
Scale Bar 1:200			