




Ordnance Survey, (c) Crown Copyright 2023. All rights reserved. Licence number 100022432

Location Plan

0 12.5m 25m

Scale: 1:1250

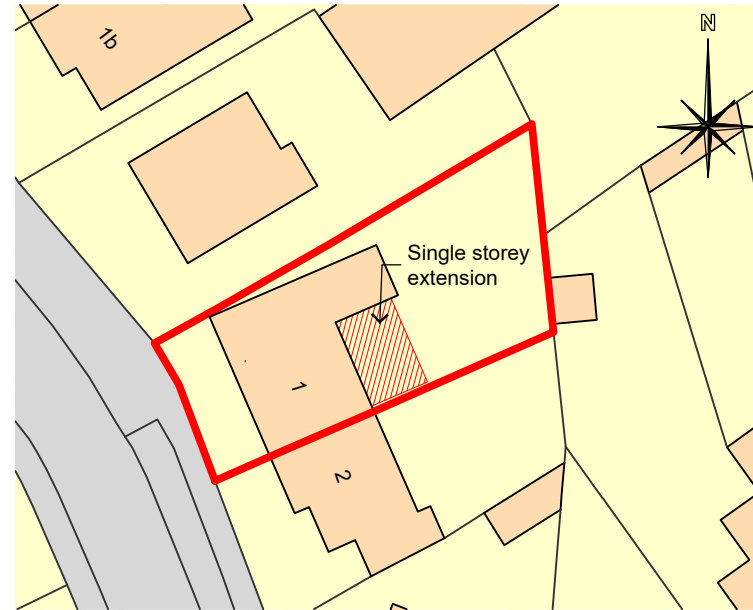

Block Plan

0 12.5m 25m

Scale: 1:1250

Do not scale from this drawing except for planning purposes only. All measurements to be checked on site prior to the commencement of works.

This drawing and any design therein is the intellectual property of R Elliott Associates Ltd and must not be reproduced, sold, transferred or used for any other purpose without the express written consent of R Elliott Associates Ltd.
© R Elliott Associates Ltd 2023



ARCHITECTURAL DESIGN
& SURVEYING

R Elliott Associates Ltd,
Dennett House, Brighton Road, Sway,
Lymington, Hampshire, SO41 6EB
01590 683176
info@rea-ltd.co.uk www.rea-ltd.co.uk

Details
1 Flushards
Lymington
SO41 3RX

Job Title
Extensions and
Alterations

Drawing Title
Location and
Block Plan

Date	December 2023	Drawn By	LH
------	---------------	----------	----

Scale	As Shown	Sheet Size	A3
-------	----------	------------	----

Drawing Number	10412 PL 01	Rev	C
----------------	-------------	-----	---