





PROPOSED FRONT ELEVATION (SOUTH)
1:50@A1, 1:100@A3

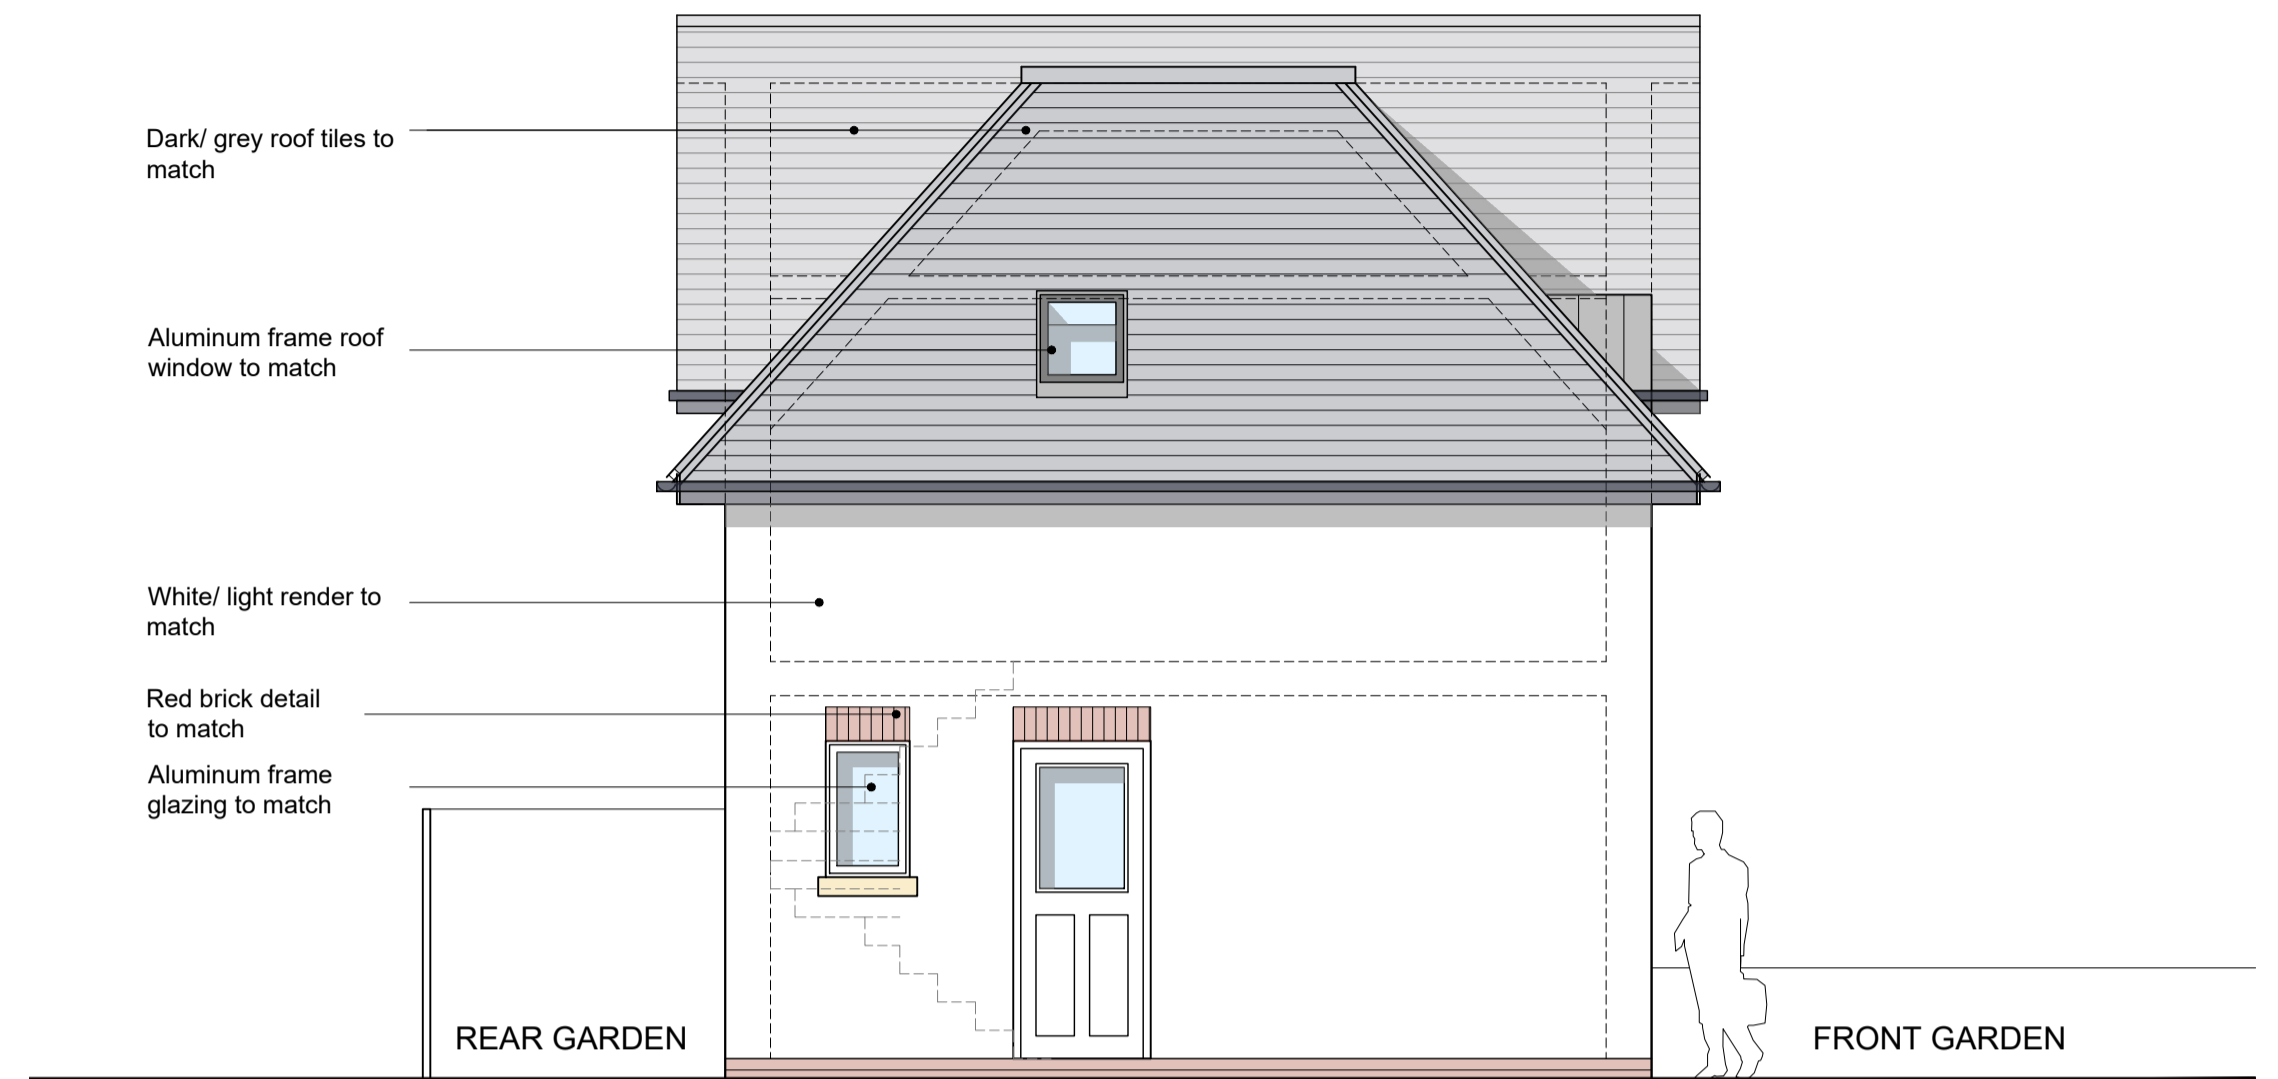


PROPOSED SIDE ELEVATION (EAST)
1:50@A1, 1:100@A3



PROPOSED REAR ELEVATION (NORTH)
1:50@A1, 1:100@A3

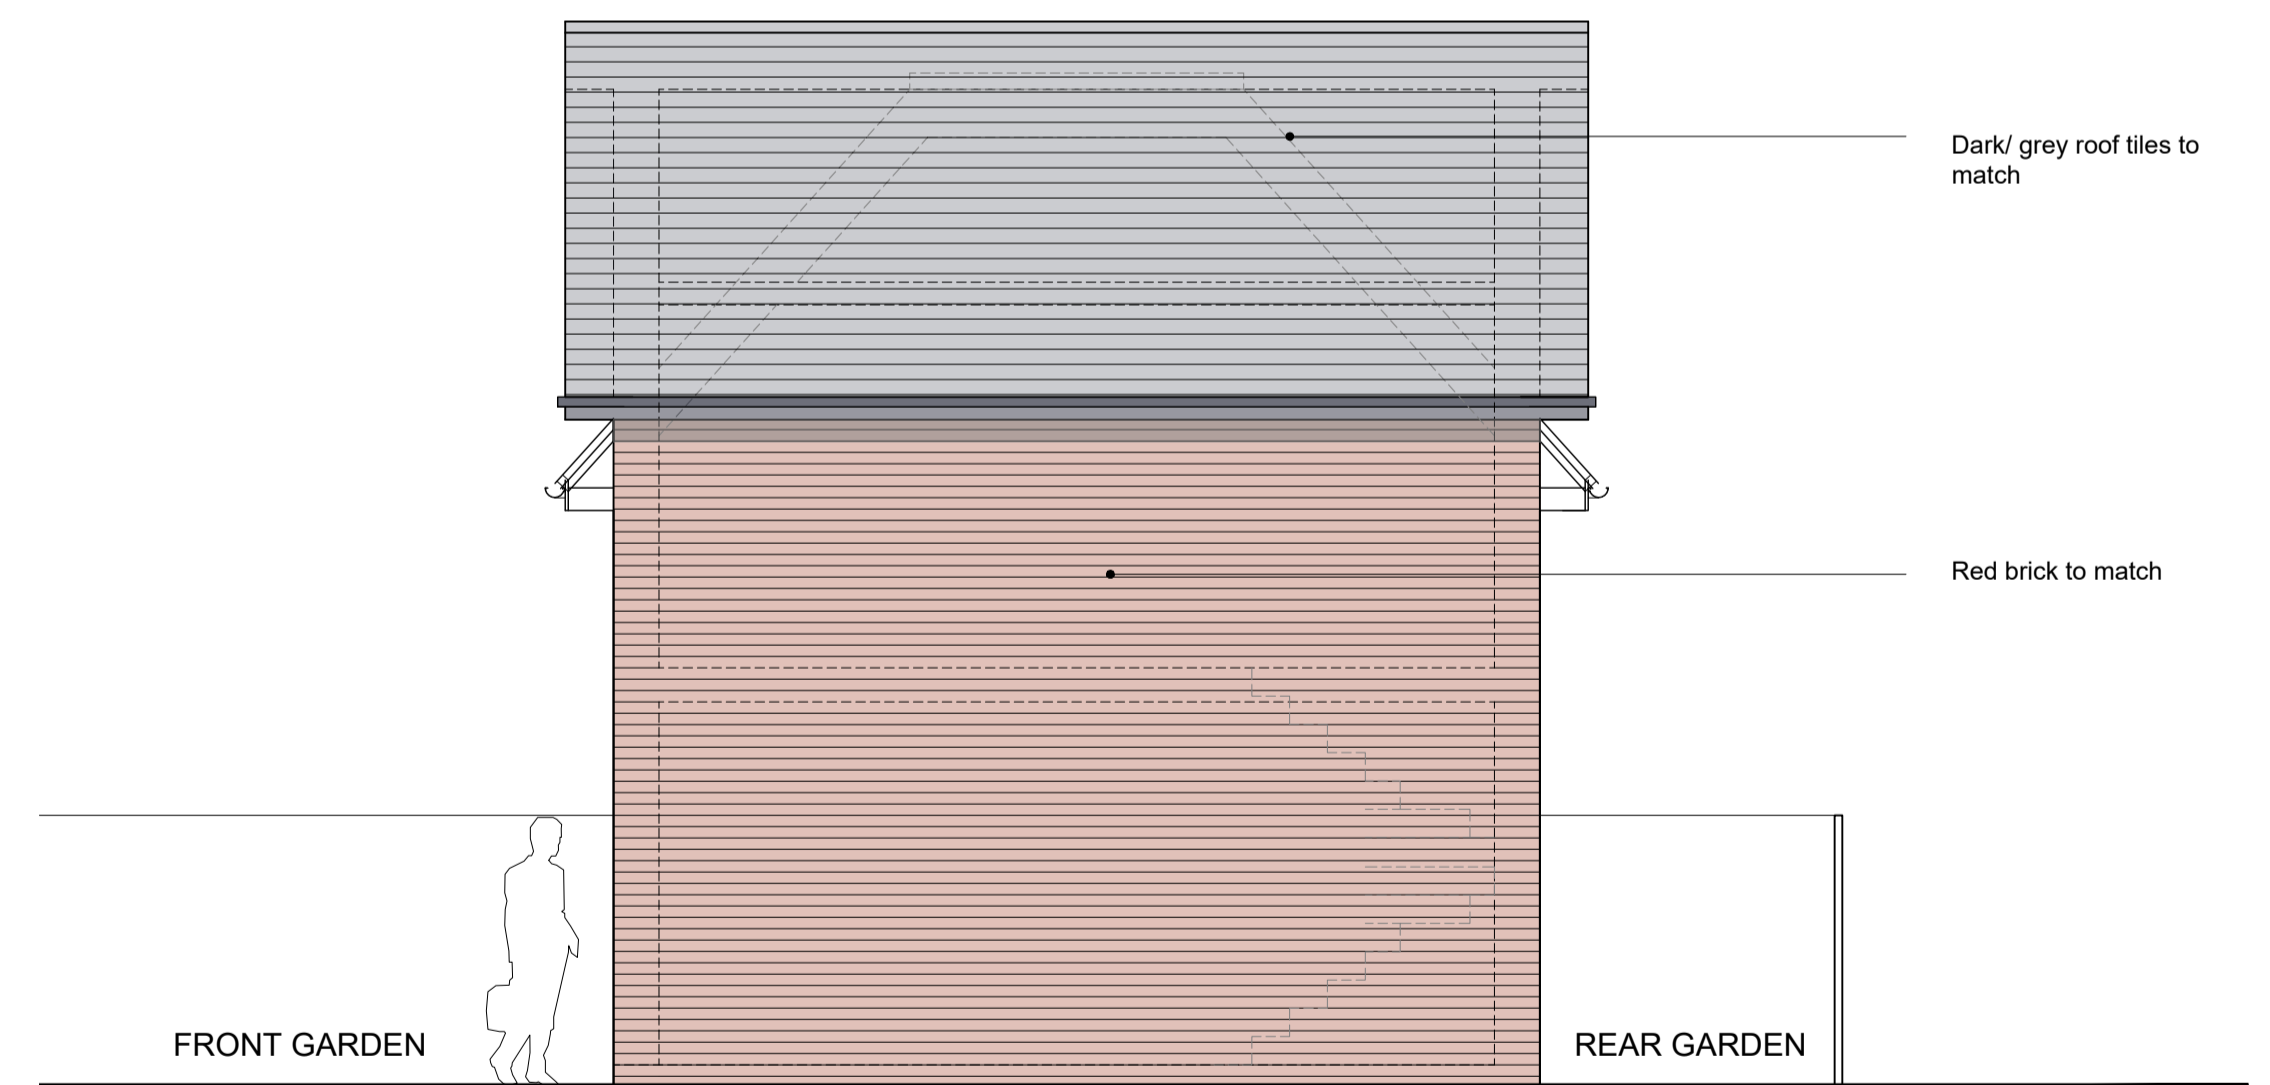

PROPOSED SIDE ELEVATION (WEST)
1:50@A1, 1:100@A3

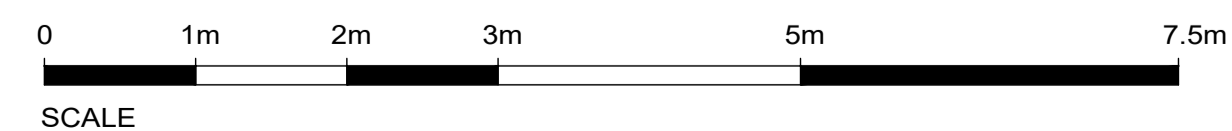

2351-03-PL-102 PLANNING 1:50@A1, 1:100@A3 OCTOBER 2023

PROPOSED ELEVATIONS

NEW DWELLING

MARSHALL ROAD, COWLEY
OXFORD
OX4 2NR



3 Kings Meadow
Oxford OX2 0DP
T: 01865 818197
office@project51architecture.co.uk