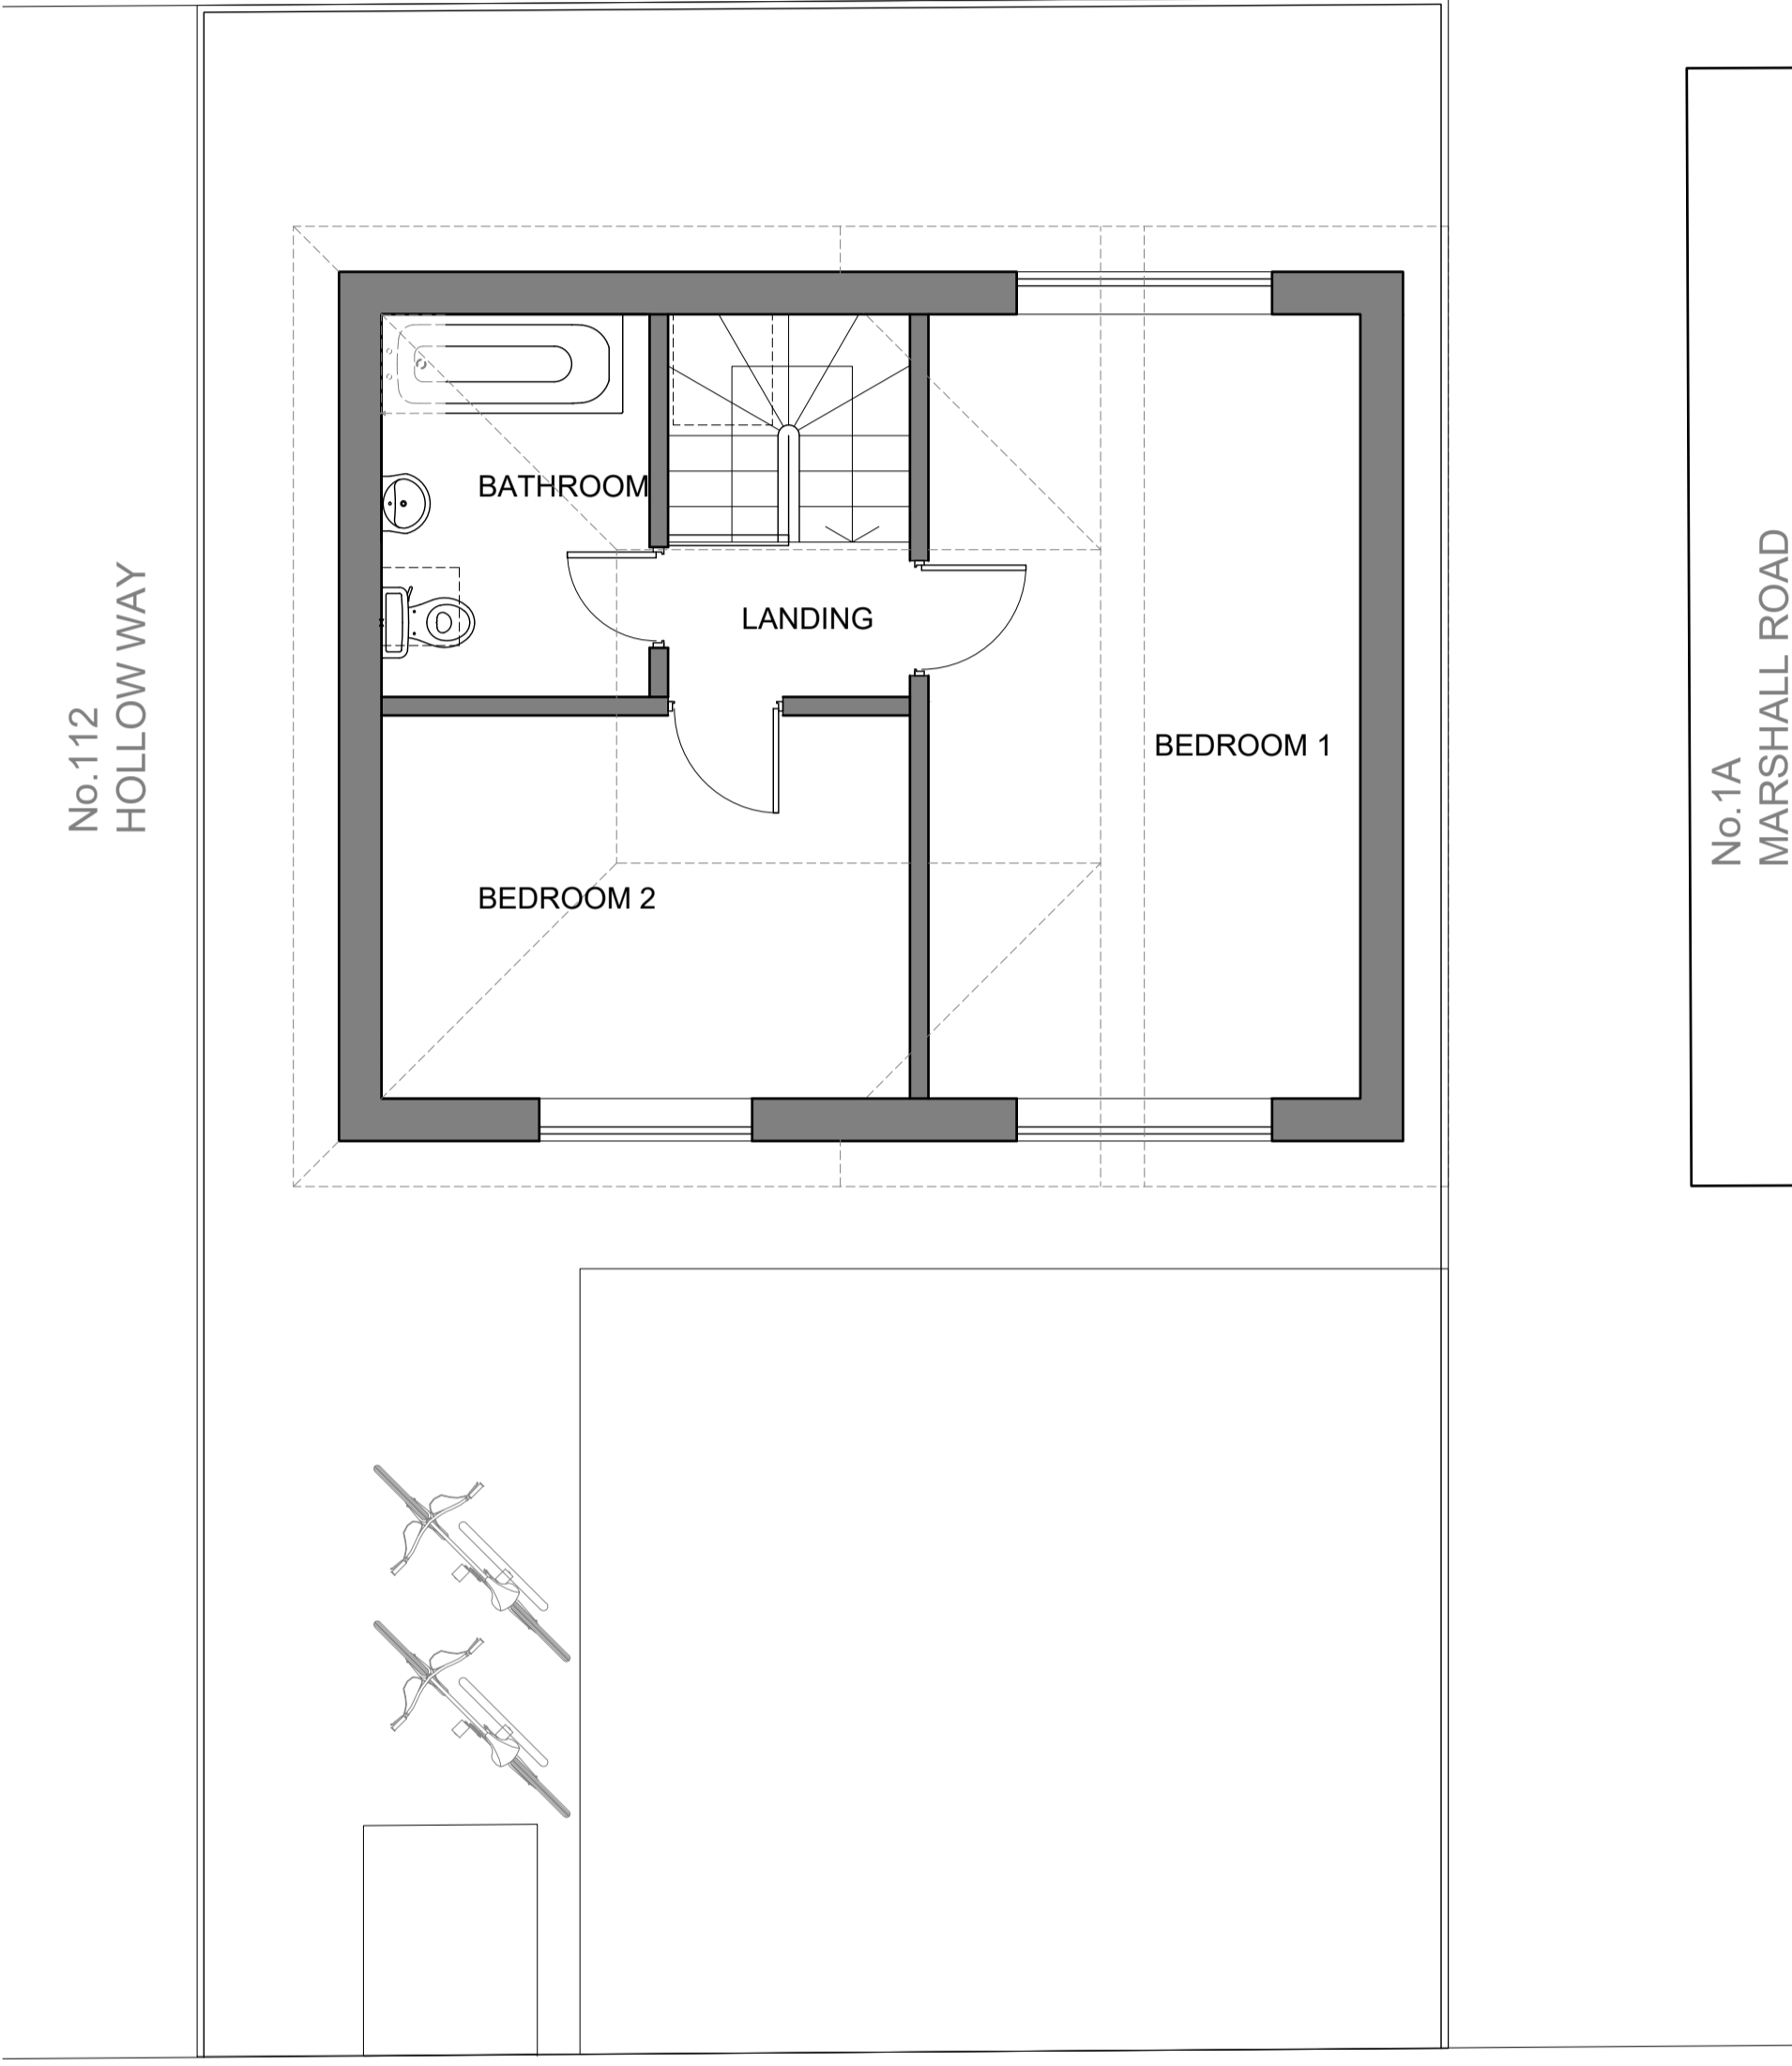
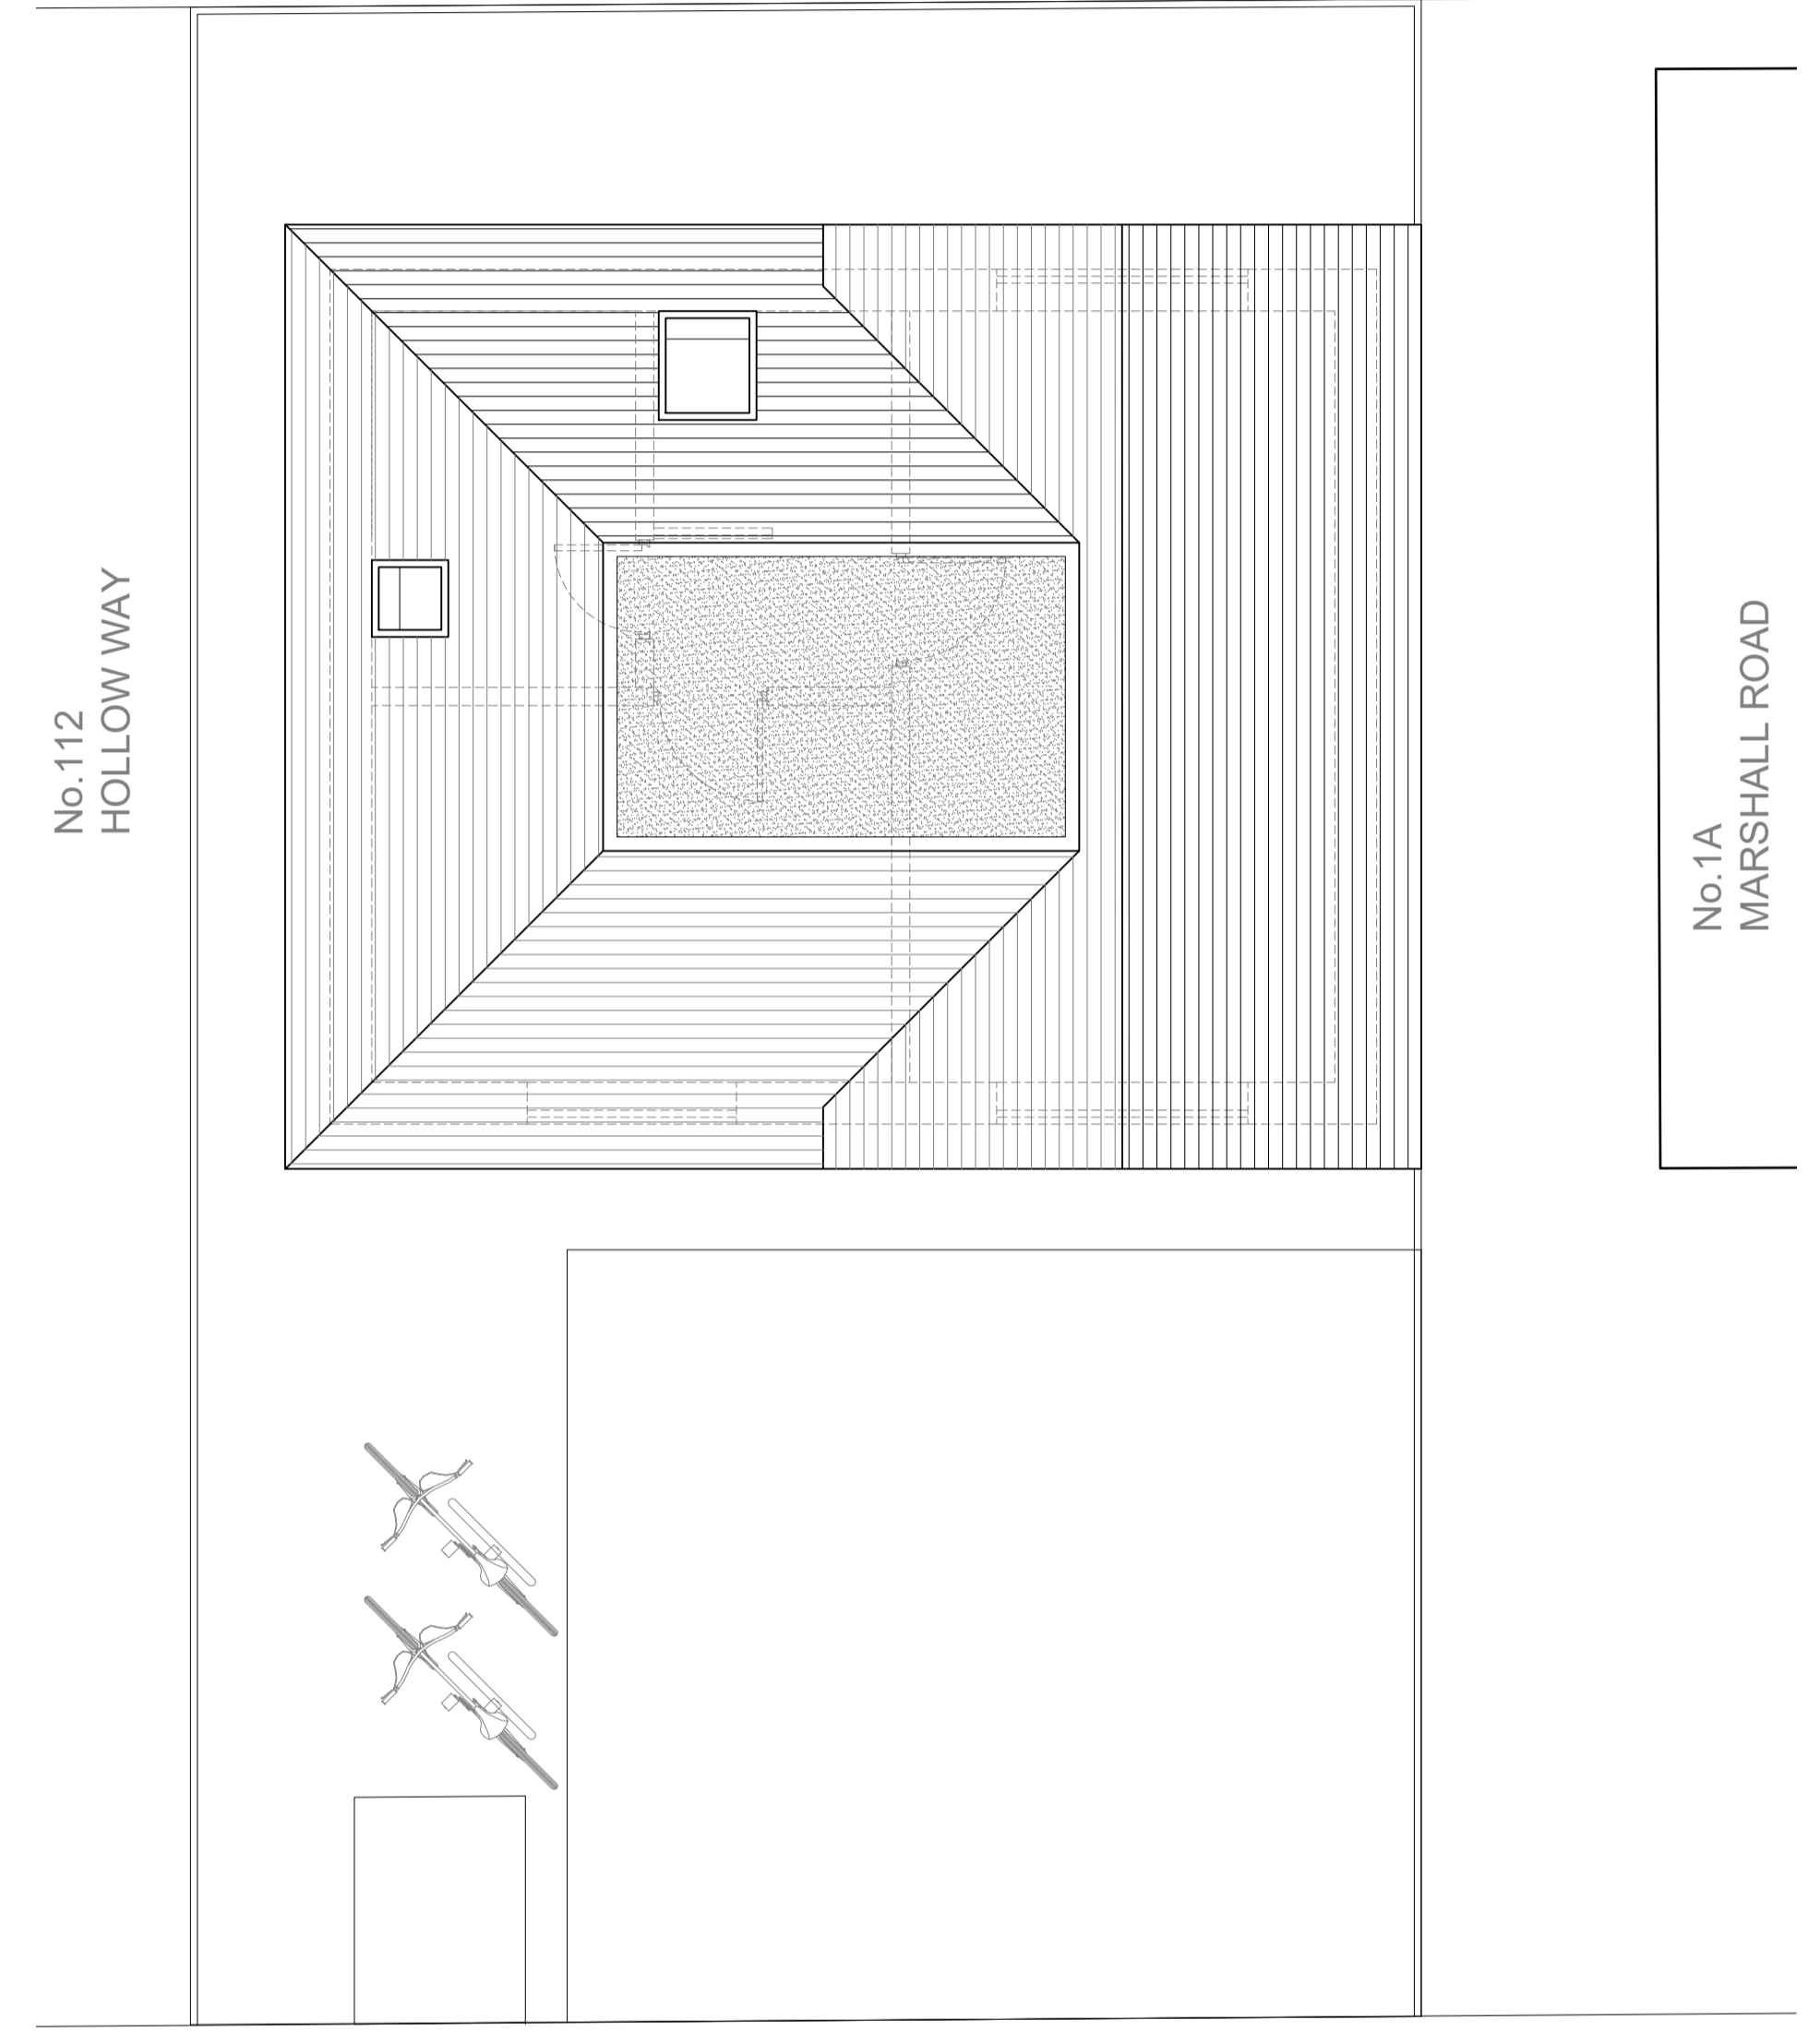

 **NEW DWELLING  
PROPOSED GROUND FLOOR**  
1:50@A1, 1:100@A3

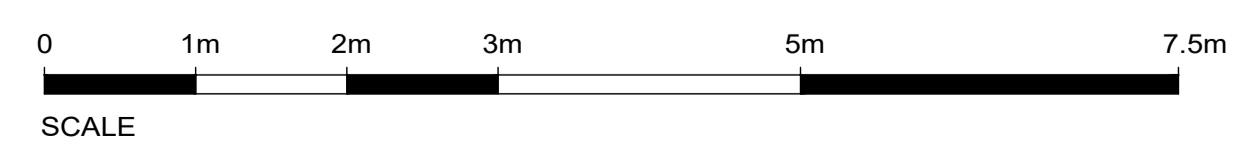


 **NEW DWELLING  
PROPOSED FIRST FLOOR**  
1:50@A1, 1:100@A3



 **NEW DWELLING  
ROOF PLAN**  
1:50@A1, 1:100@A3

1:50@A1, 1:100@A3



<b>2351-03-PL-101</b> <b>PLANNING</b>	1:50@A1, 1:100@A3	OCTOBER 2023
<b>PROPOSED GROUND FLOOR, FIRST FLOOR, &amp; ROOF PLANS</b>		
NEW DWELLING		
MARSHALL ROAD, COWLEY OXFORD OX4 2NR		

3 Kings Meadow  
Oxford OX2 0DP  
T: 01865 818187  
project51architecture.co.uk  
office@project51architecture.co.uk

**PROJECT**  
**51**  
ARCHITECTURE