



1. 1st Floor 1:100



0. Ground Floor 1:100

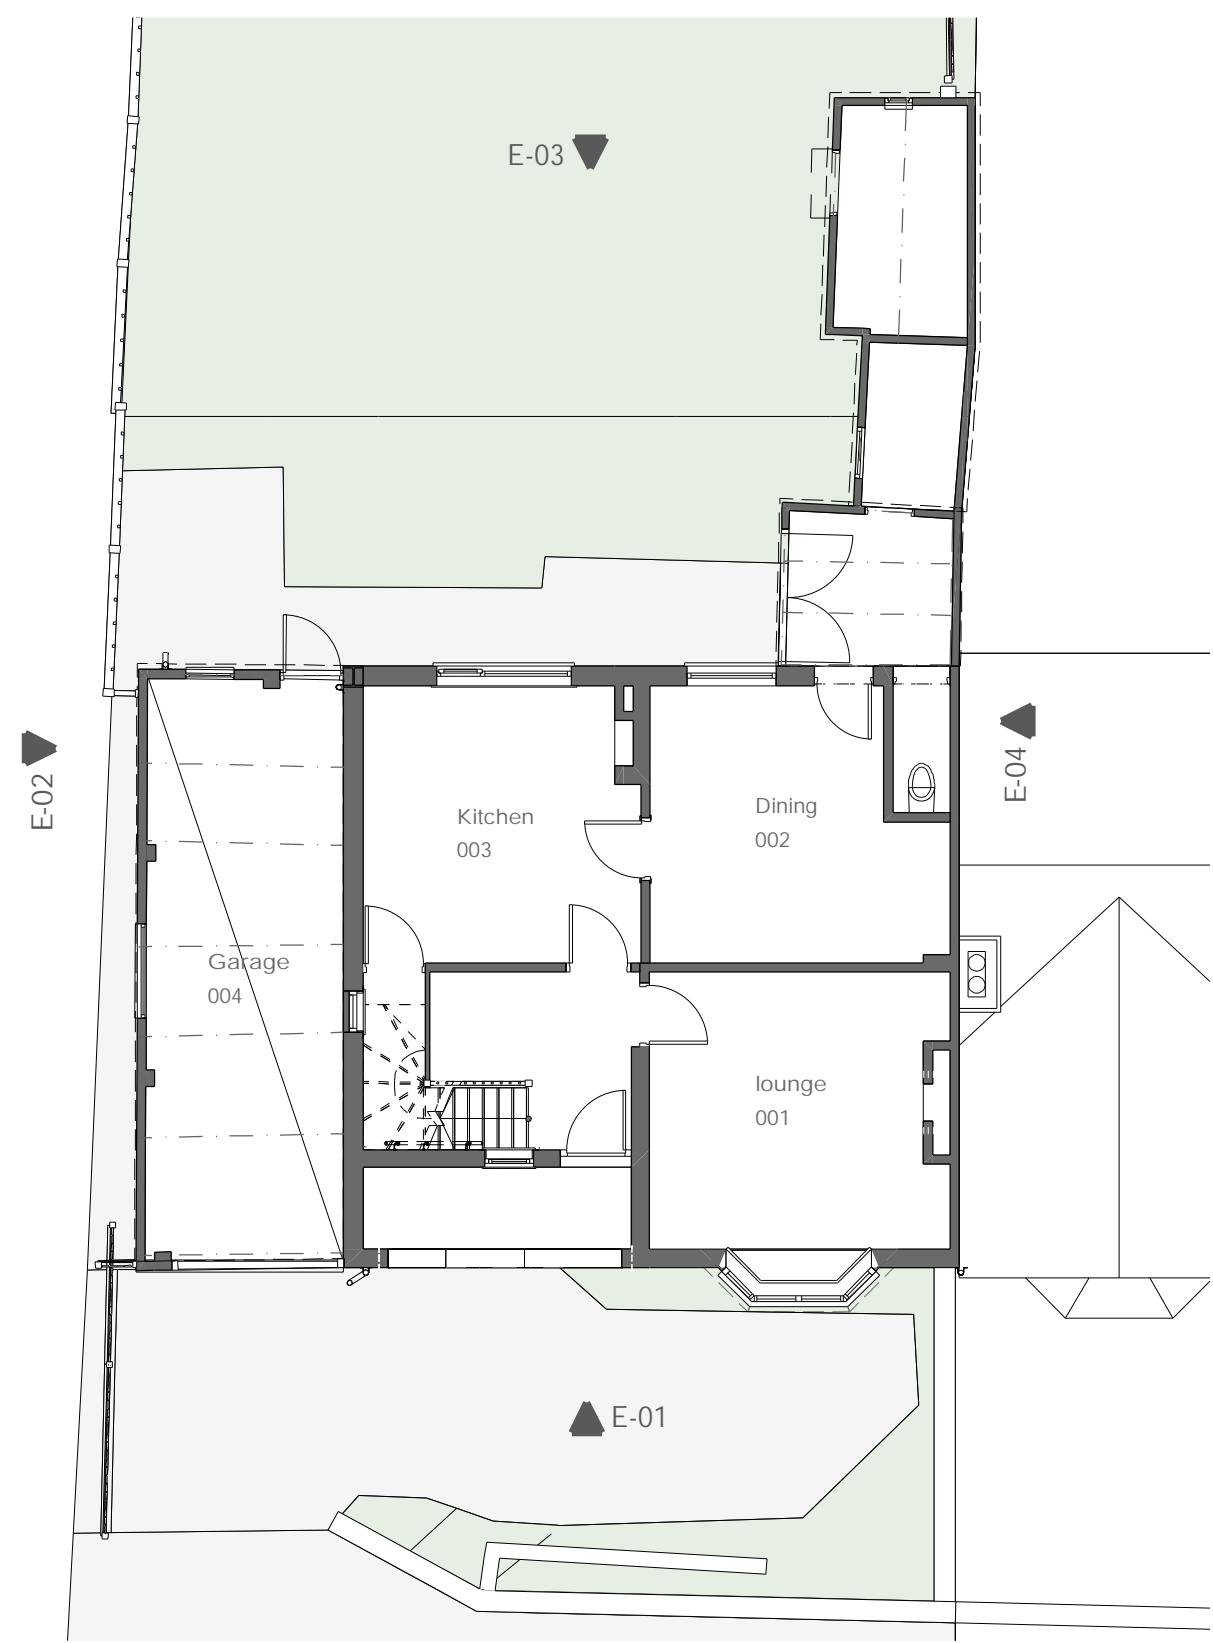


E-01 Elevation 1:100

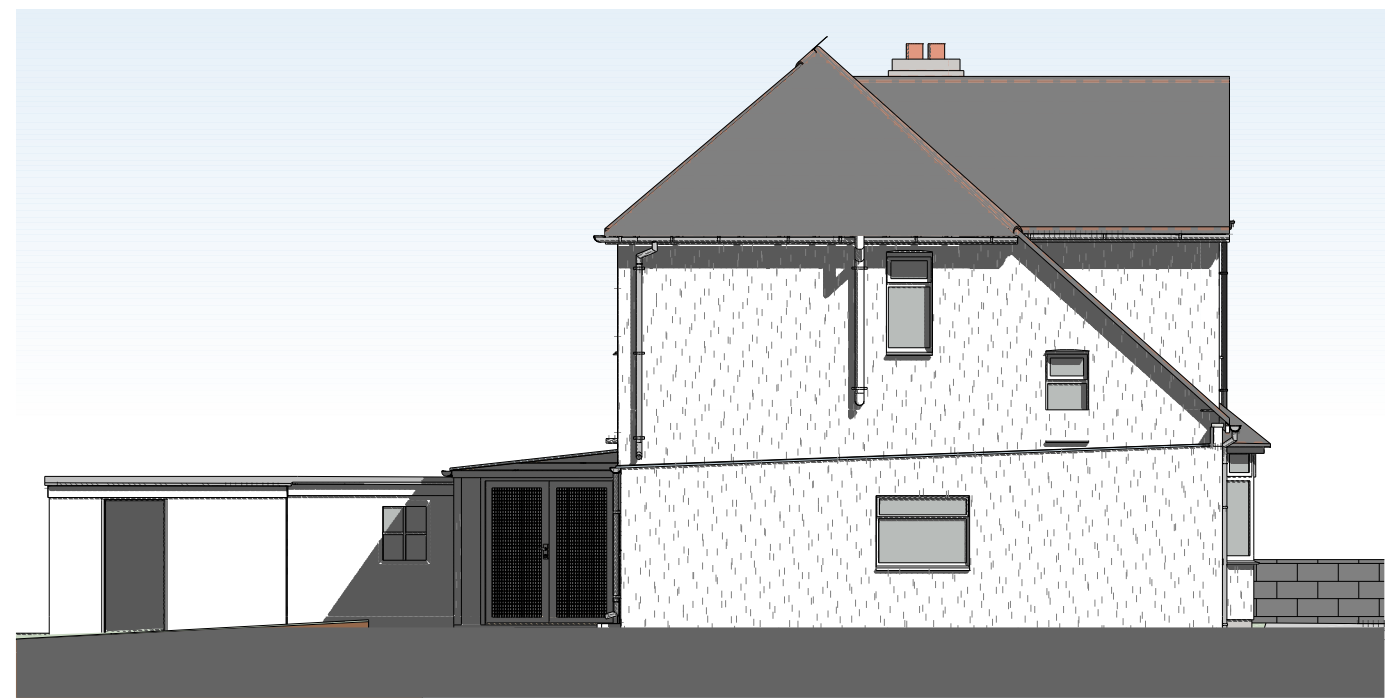

E-02 Elevation 1:100





E-03 Elevation 1:100

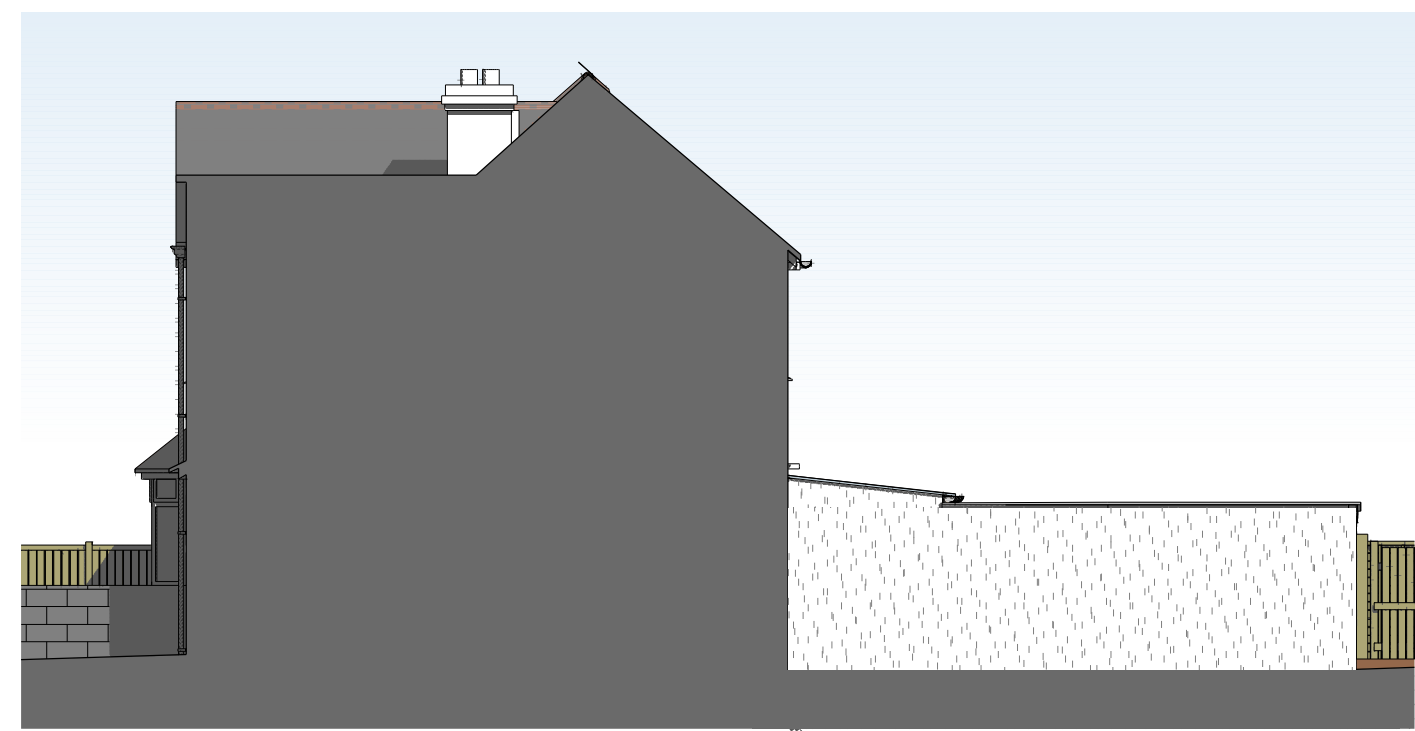

E-04 Elevation 1:100

- NOTE:**
1. All dimensions/descriptions are to be checked. Discrepancies are to be reported immediately.
 2. NO dimensions to be scaled off this drawing.
 3. ANY changes in materials must be approved by the architect, building control and planning if applicable prior to order.
 4. All drawings to be read in conjunction with structural drawings.

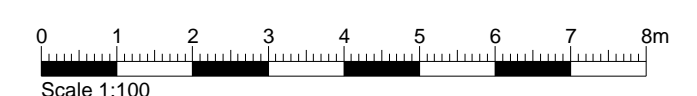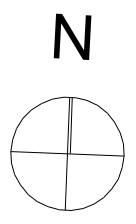

Issue Date	Description	Rev
05/12/2023	Fence removed	R2
18/10/2023	Record	R1

REVISIONS	
STATUS	Proposed

FREEMAN
Architecture Ltd

Chartered Architectural Technologist
EMAIL: info@freeman-architecture.co.uk
www.freeman-architecture.co.uk

Chartered Institute of Architectural Technologists
Registered Practice

PROJECT 2 Binswood Avenue,
Oxford,
OX3 8NZ

For - Mr & Mrs Ibbotson

DRAWING TITLE		
Existing Plans & Elevations		
SCALE 1:100	DATE	December 23
DRAWING NUMBER 23022.01	REV. R2	A2