

- General Notes:**
1. This drawing is copyright of **House G Design Ltd.** Reproduction is only to take place with written authority.
  2. This drawing is subject to Planning Approval or any statute in law before building work commences.
  3. This drawing is a part only of the overall application.
  4. The map information and imagery is supplied by a third party and we cannot be held responsible for any discrepancy or inaccuracy in those maps or images.
  5. This drawing is to be read in conjunction with all relevant documents.
  6. **All levels and dimensions to be checked on site by the contractor and such levels and dimensions to be their responsibility.**

Subject to  
**PLANNING APPROVAL**

Photo / Map / Situation Plan

Address  
**15 Blacksmith Meadow  
Oxford OX4 7YF**






Drawing title  
**EXISTING AND PROPOSED  
BLOCK PLAN**


Rev.	Description	Date
------	-------------	------

Drawing number	Revision
<b>23016-PL-202</b>	-

Drawn by EG	Issue date 30.09.2023	Scale 1:500	Sheet A3
Checked by KG			


**house G design**

info@housegdesign.co.uk  
0793 438 2724 0793 438 2725



**EXISTING BLOCK PLAN (1:500)**

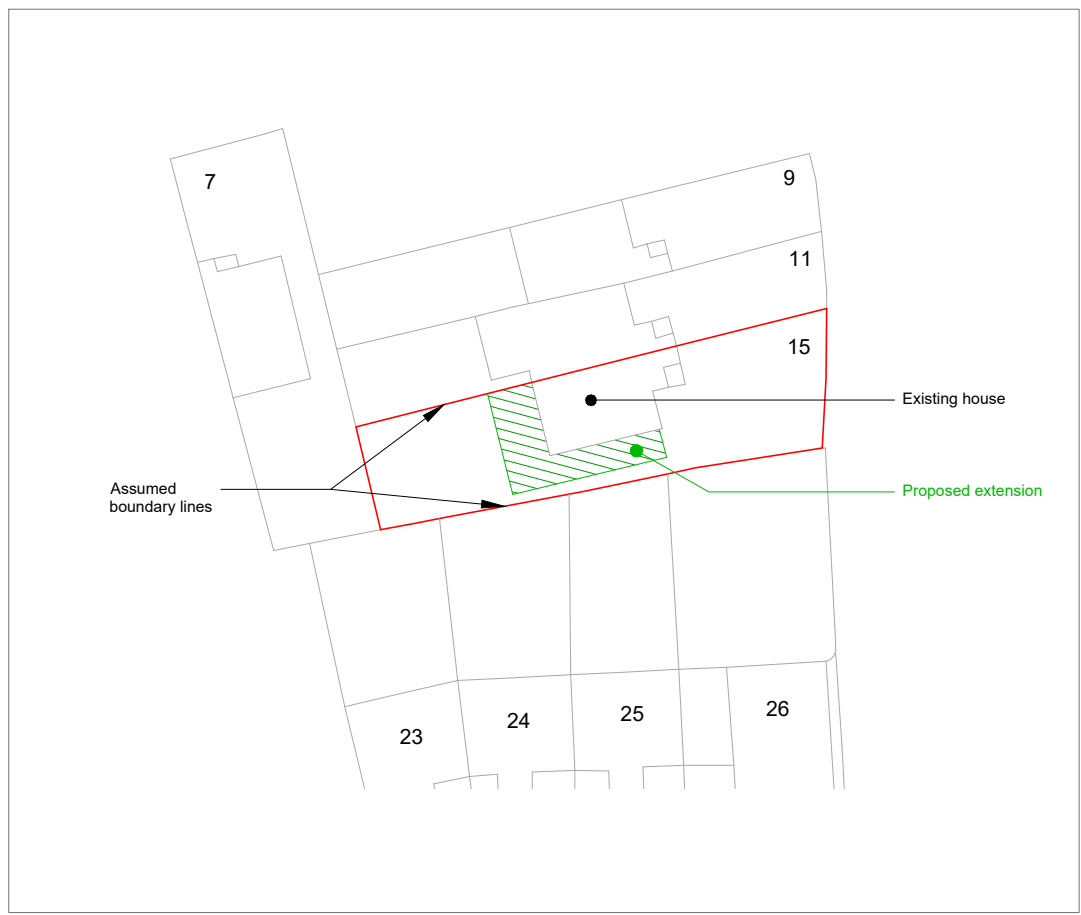

**PROPOSED BLOCK PLAN (1:500)**

