




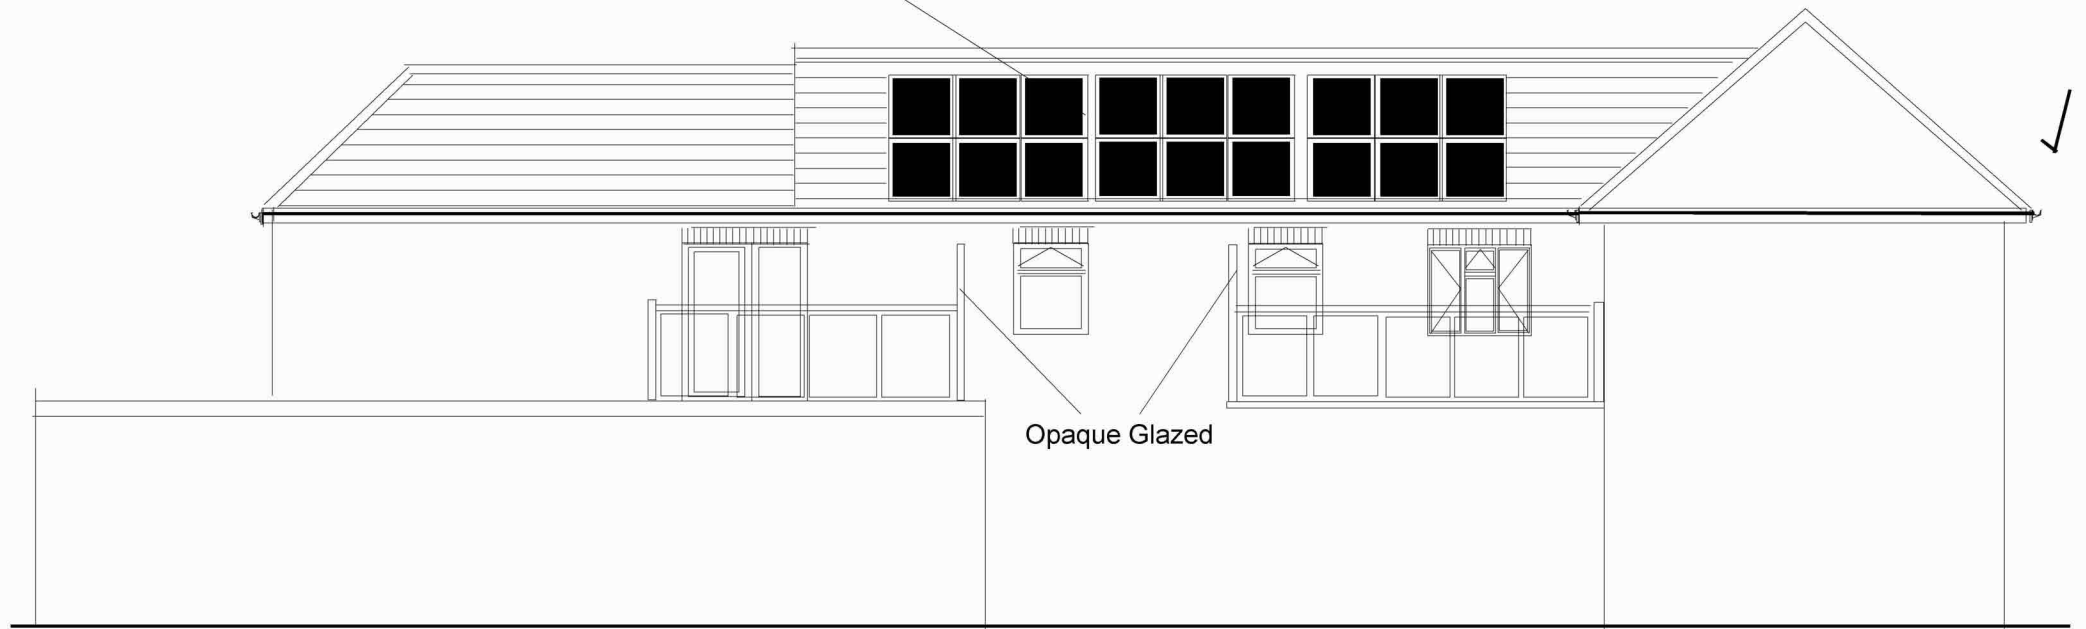


Proposed Front

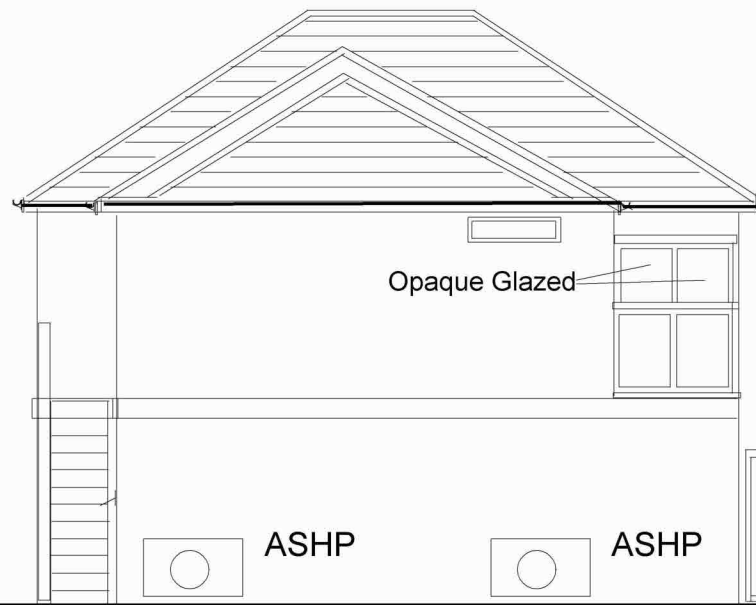

Proposed Side

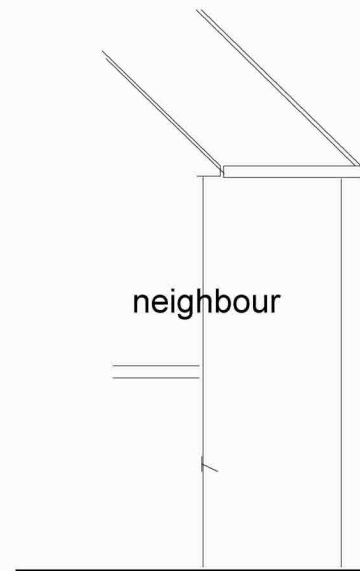

Proposed Rear

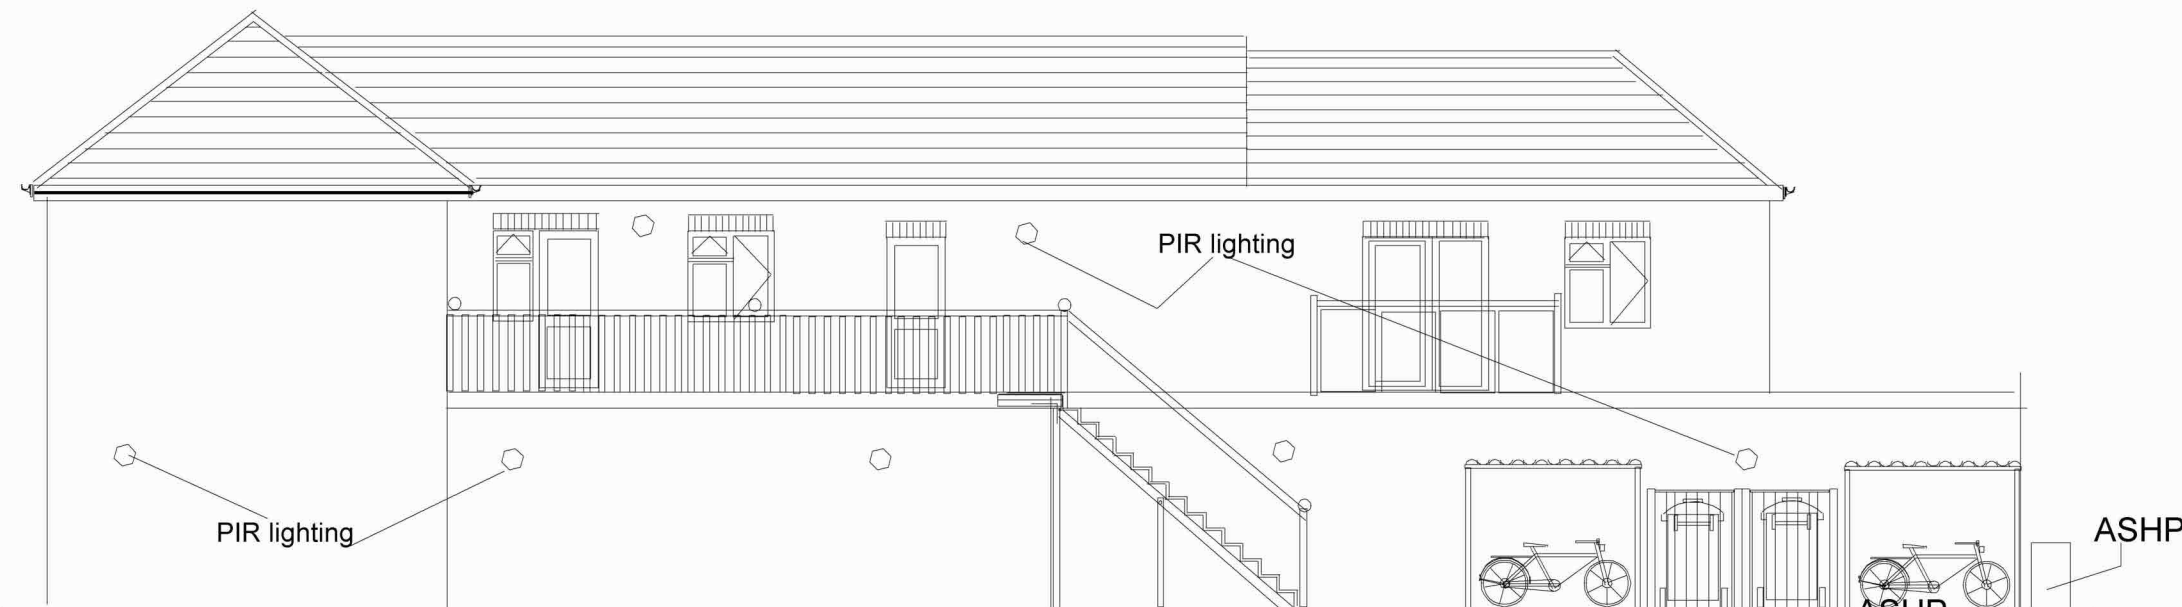

Proposed Side

Project	Proposed Elevations
For	148 Oxford Road Temple Cowley Oxford OX4 2EA
Drawn	Pope Ingram Associates (Services & Management) 44 Campion Road Abingdon OX14 3TQ
Scale	1 : 100
Drwg No:	3113/Prop Elev