



Existing Front

Existing Rear

Existing Side

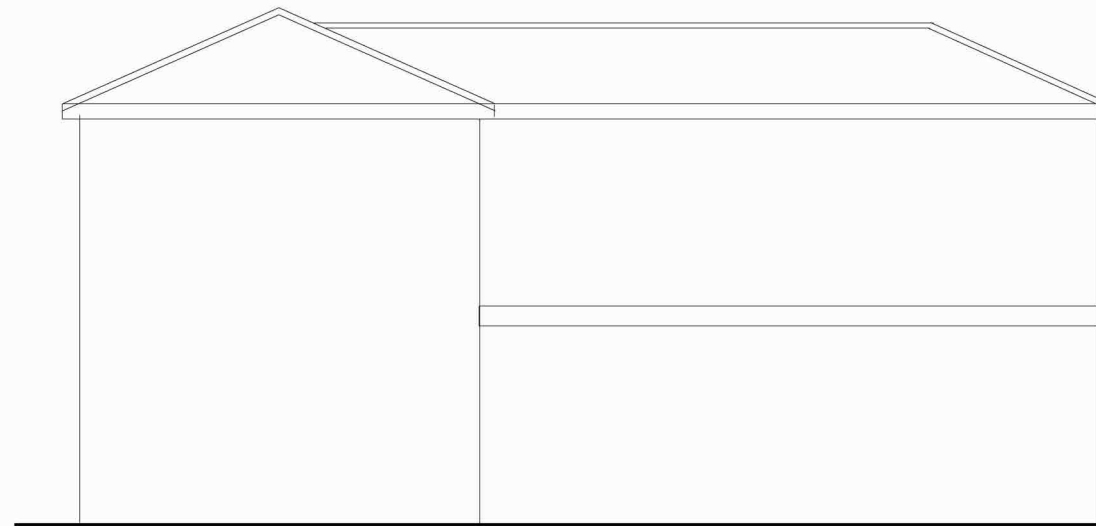

Existing Side

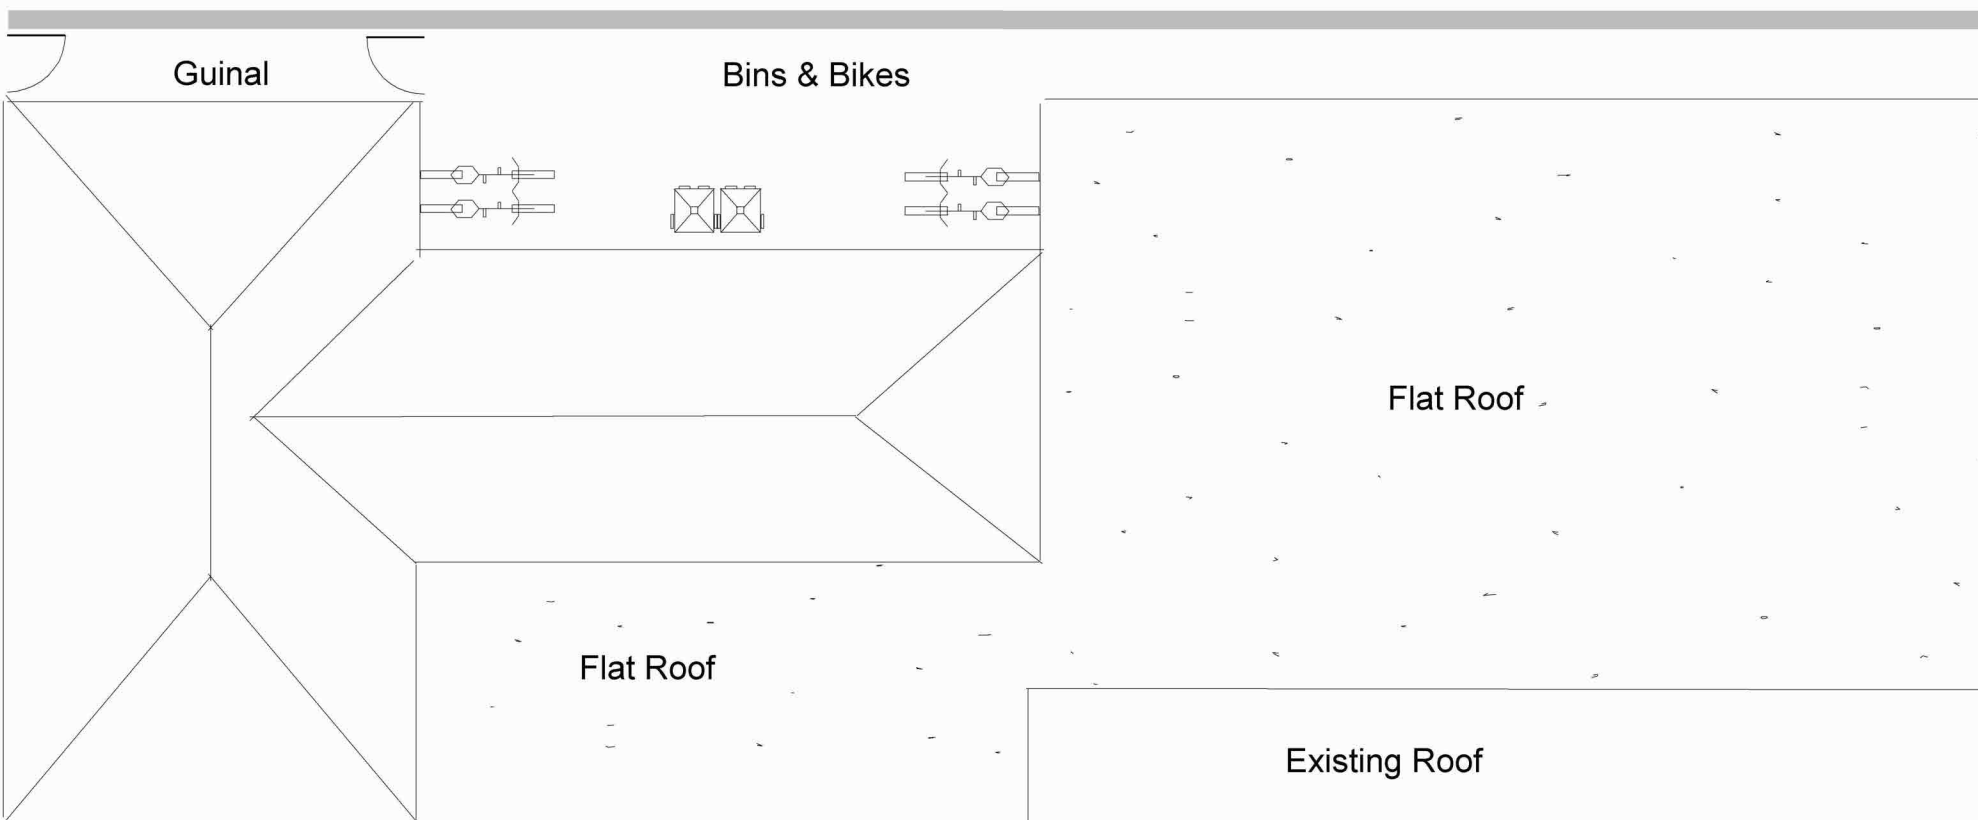

| | |
|----------|---|
| Project | Existing All |
| For | 148 Oxford Road Temple Cowley Oxford OX4 2EA |
| Drawn | Pope Ingram Associates (Services & Management) 44 Campion Road Abingdon OX14 3TQ |
| Scale | 1 : 100 |
| Drwg No: | 3113/Exist All |