




1:20 SCALE SECTION

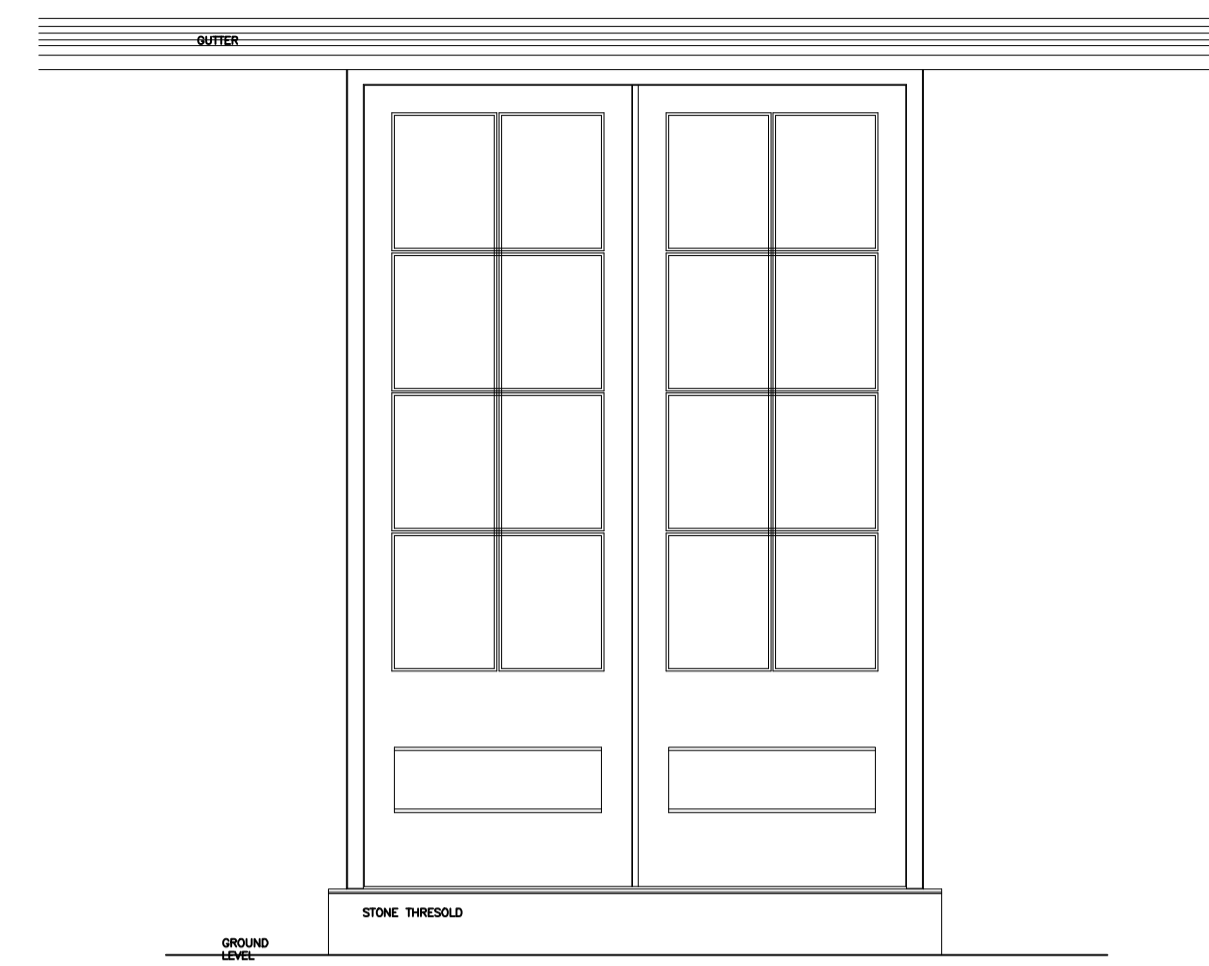


1:20 SCALE EXTERNAL ELEVATION

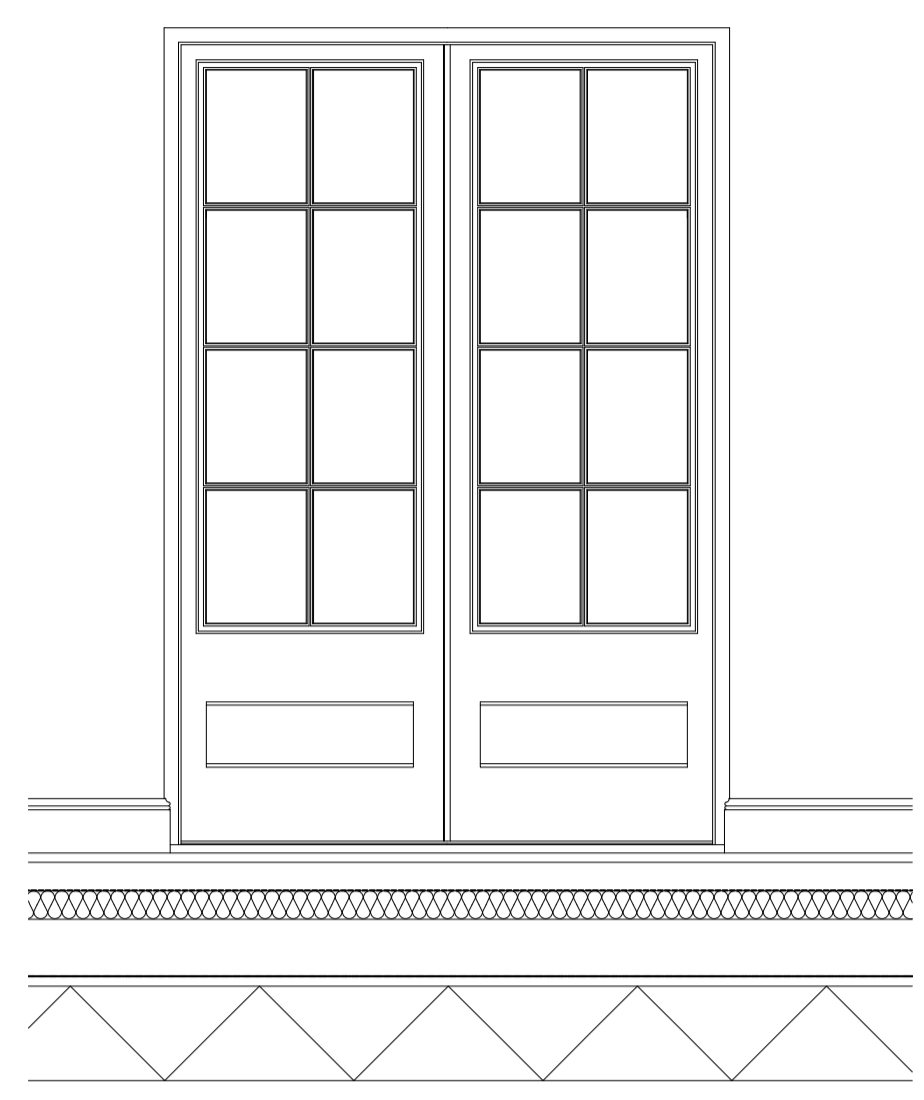


1:20 SCALE INTERNAL ELEVATION

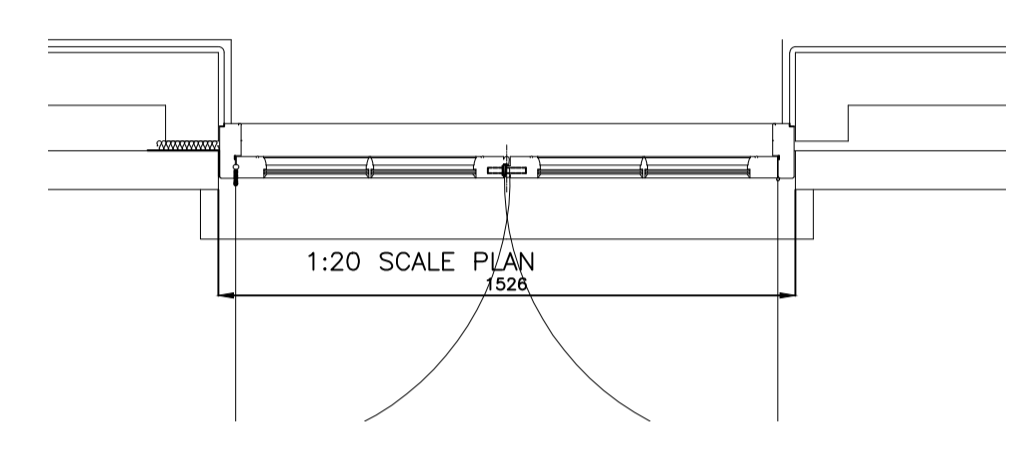


1:20 SCALE PLAN

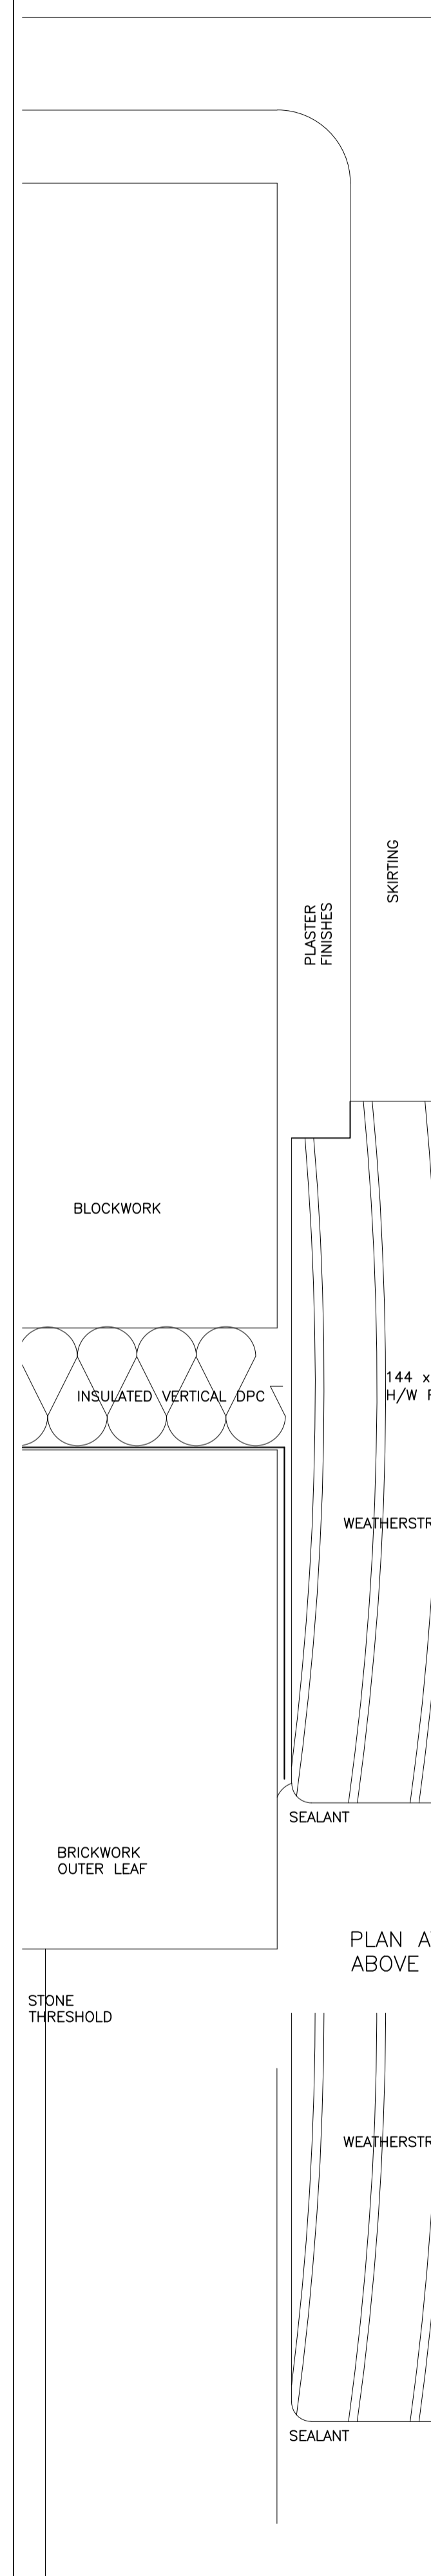


PLAN AT JAMB ABOVE LOCKRAIL

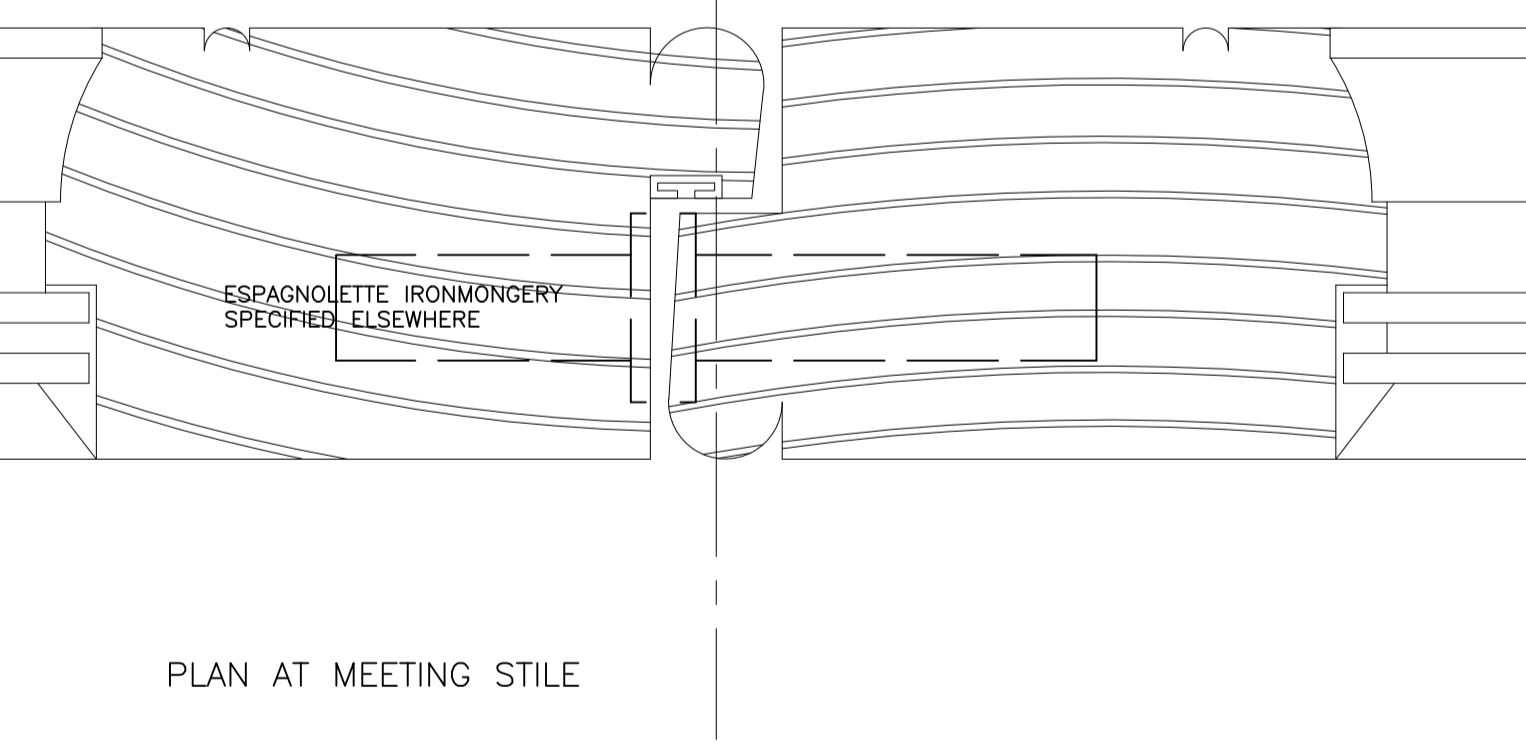

PLAN AT MEETING STILE

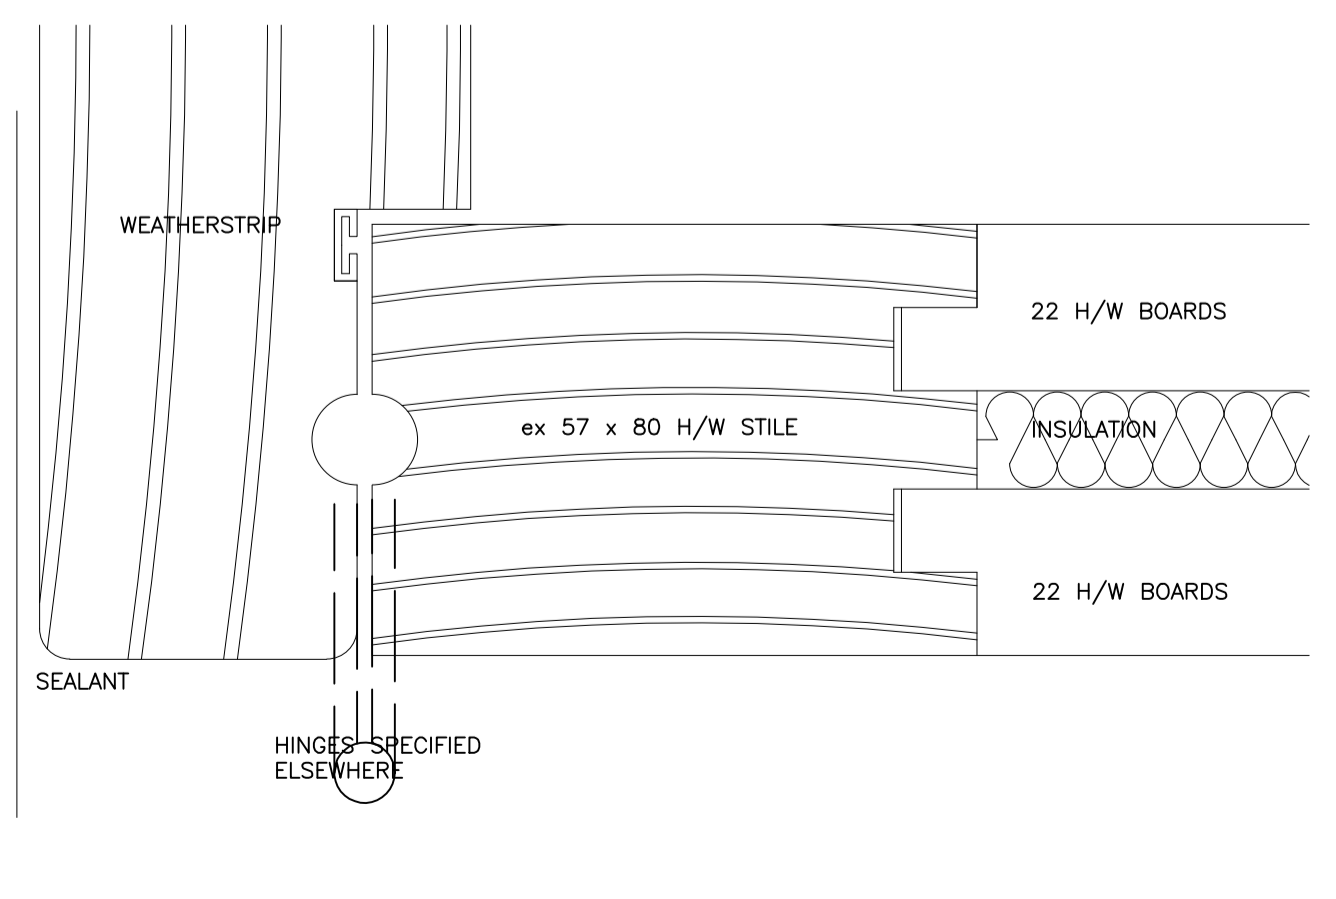

HINGERS SPECIFIED ELSEWHERE

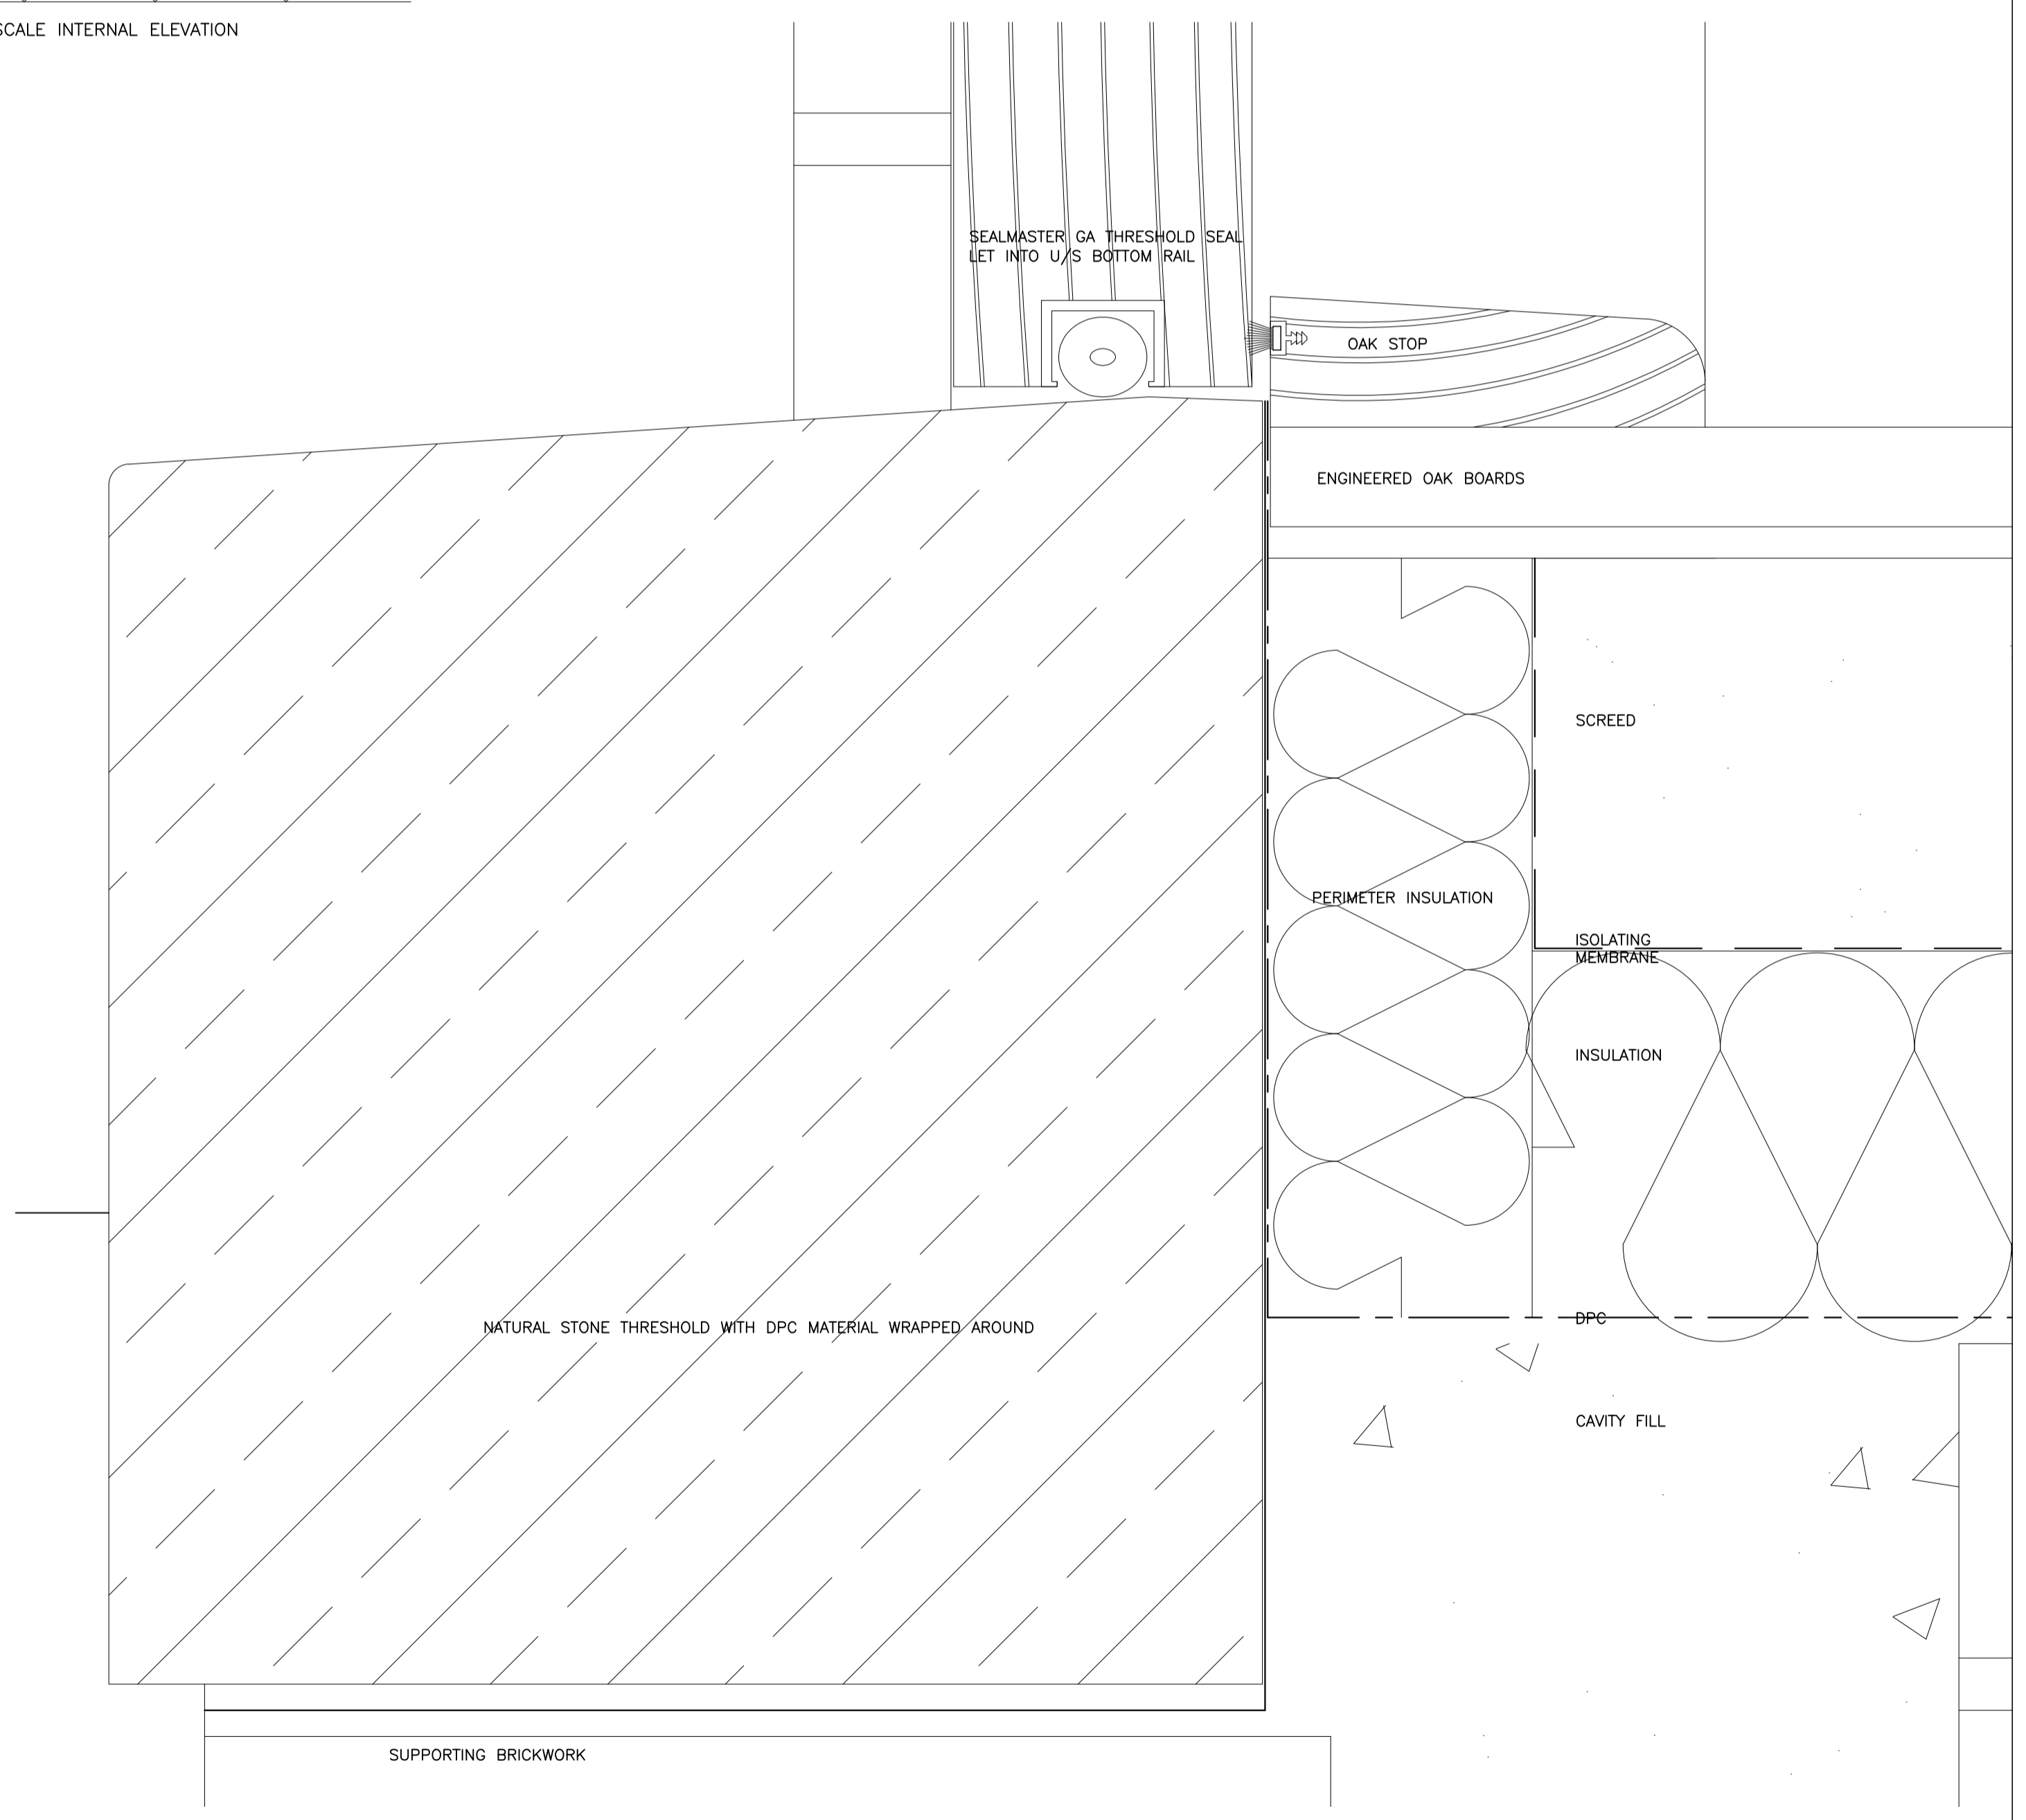

NATURAL STONE THRESHOLD WITH DPC MATERIAL WRAPPED AROUND

CORN COTTAGE, BURES, SUFFOLK for Mr & Mrs R SHELLEY				EDG/02 DETAILS SHEET 1			
Drawn	SA	Scale	Date	Job No.	Drawing No.	Rev.	
Checked		1:20.	Jan. 2023	1251	3/6	P1	
Approved							
RODNEY BLACK DESIGN STUDIOS ARCHITECTS, INTERIOR & LANDSCAPE DESIGNERS Gun Hill House Ipswich Road Dedham Colchester CO7 6HR Tel 01206 322850 Fax 01206 322088 Email architecture@rodneyblackdesignstudios.co.uk Rodney Black Design Studios Limited Registered Office: Gun Hill House, Dedham							Size A1
FULL SIZE PLOT CHECK SCALE							0 10 20 30 40 50 100