


PROPOSED SECTIONAL ELEVATION **SE-01**


PROPOSED ELEVATION **PE-03**

PROPOSED ELEVATION **PE-02**

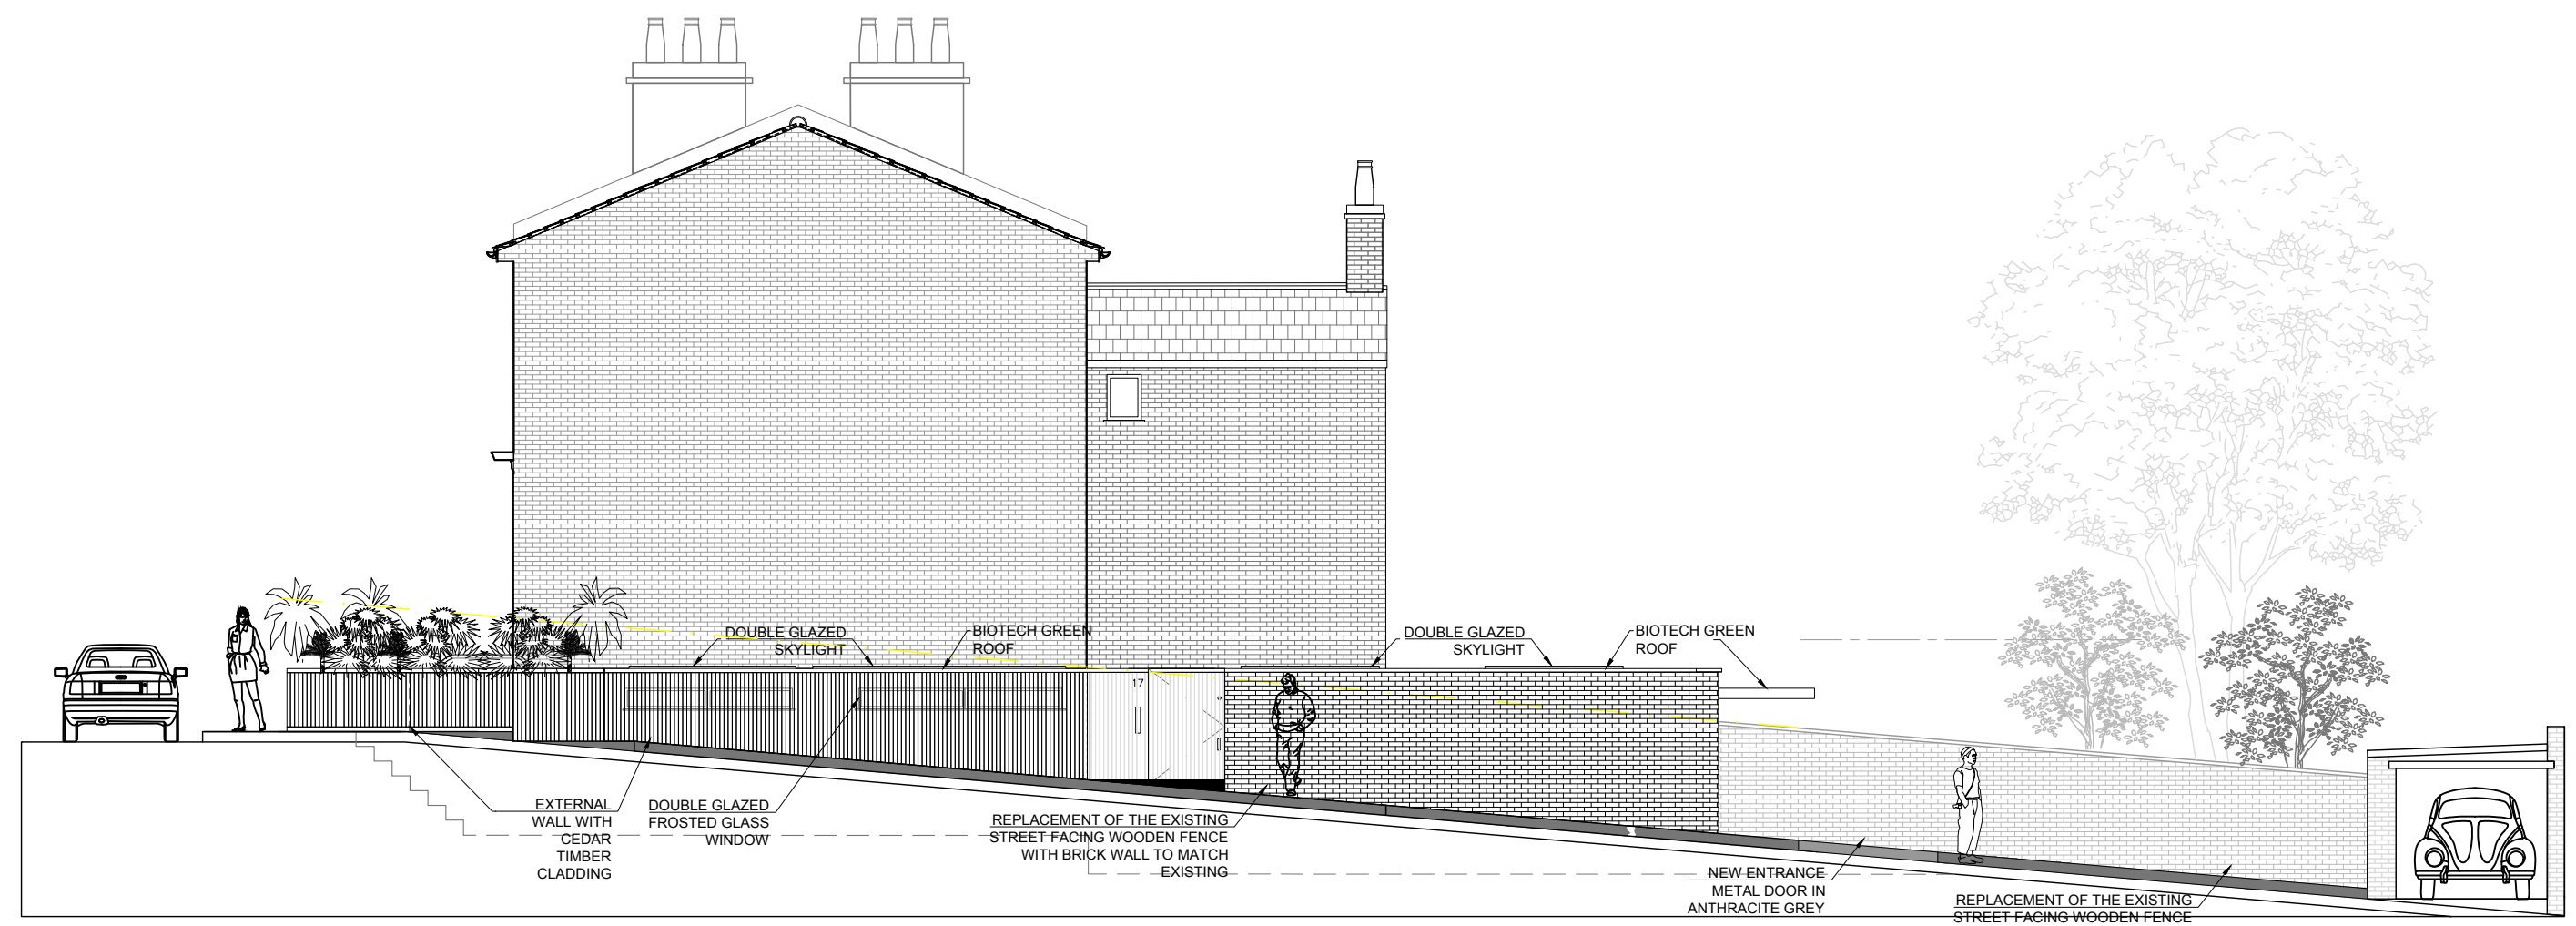

PROPOSED ELEVATION **PE-01**

IF DISCREPANCY IS FOUND ON THE DRAWING AND SPECIFICATION LIST, CONSULTATION SHOULD BE MADE TO THE ARCHITECT, OR THE DRAWING ORIGINAL PRODUCER.

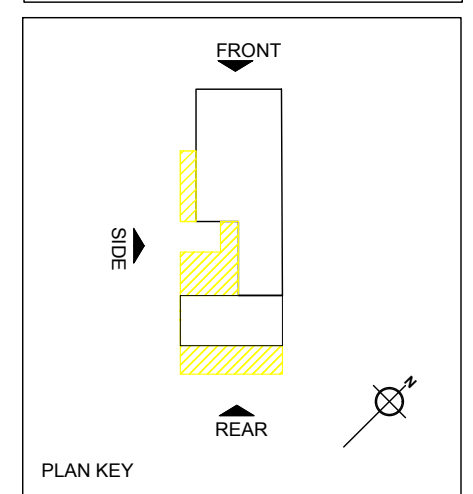

<p>PROPOSED DEVELOPMENT:</p> <p>GROUND FLOOR SINGLE STOREY EXTENSION</p> <p>17 SHARDELOES ROAD LONDON SE14 6NZ</p> <p>TITLE:</p> <p>PROPOSED ELEVATIONS</p>
<p>DRAWING NO:</p> <p>PD-4</p>
<p>SCALE:</p> <p>1:100 (A2)</p>
<p>DATE:</p> <p>7_12_2023</p>