


EXISTING SECTIONAL ELEVATION ES-01


EXISTING ELEVATION EE-03

EXISTING ELEVATION EE-02

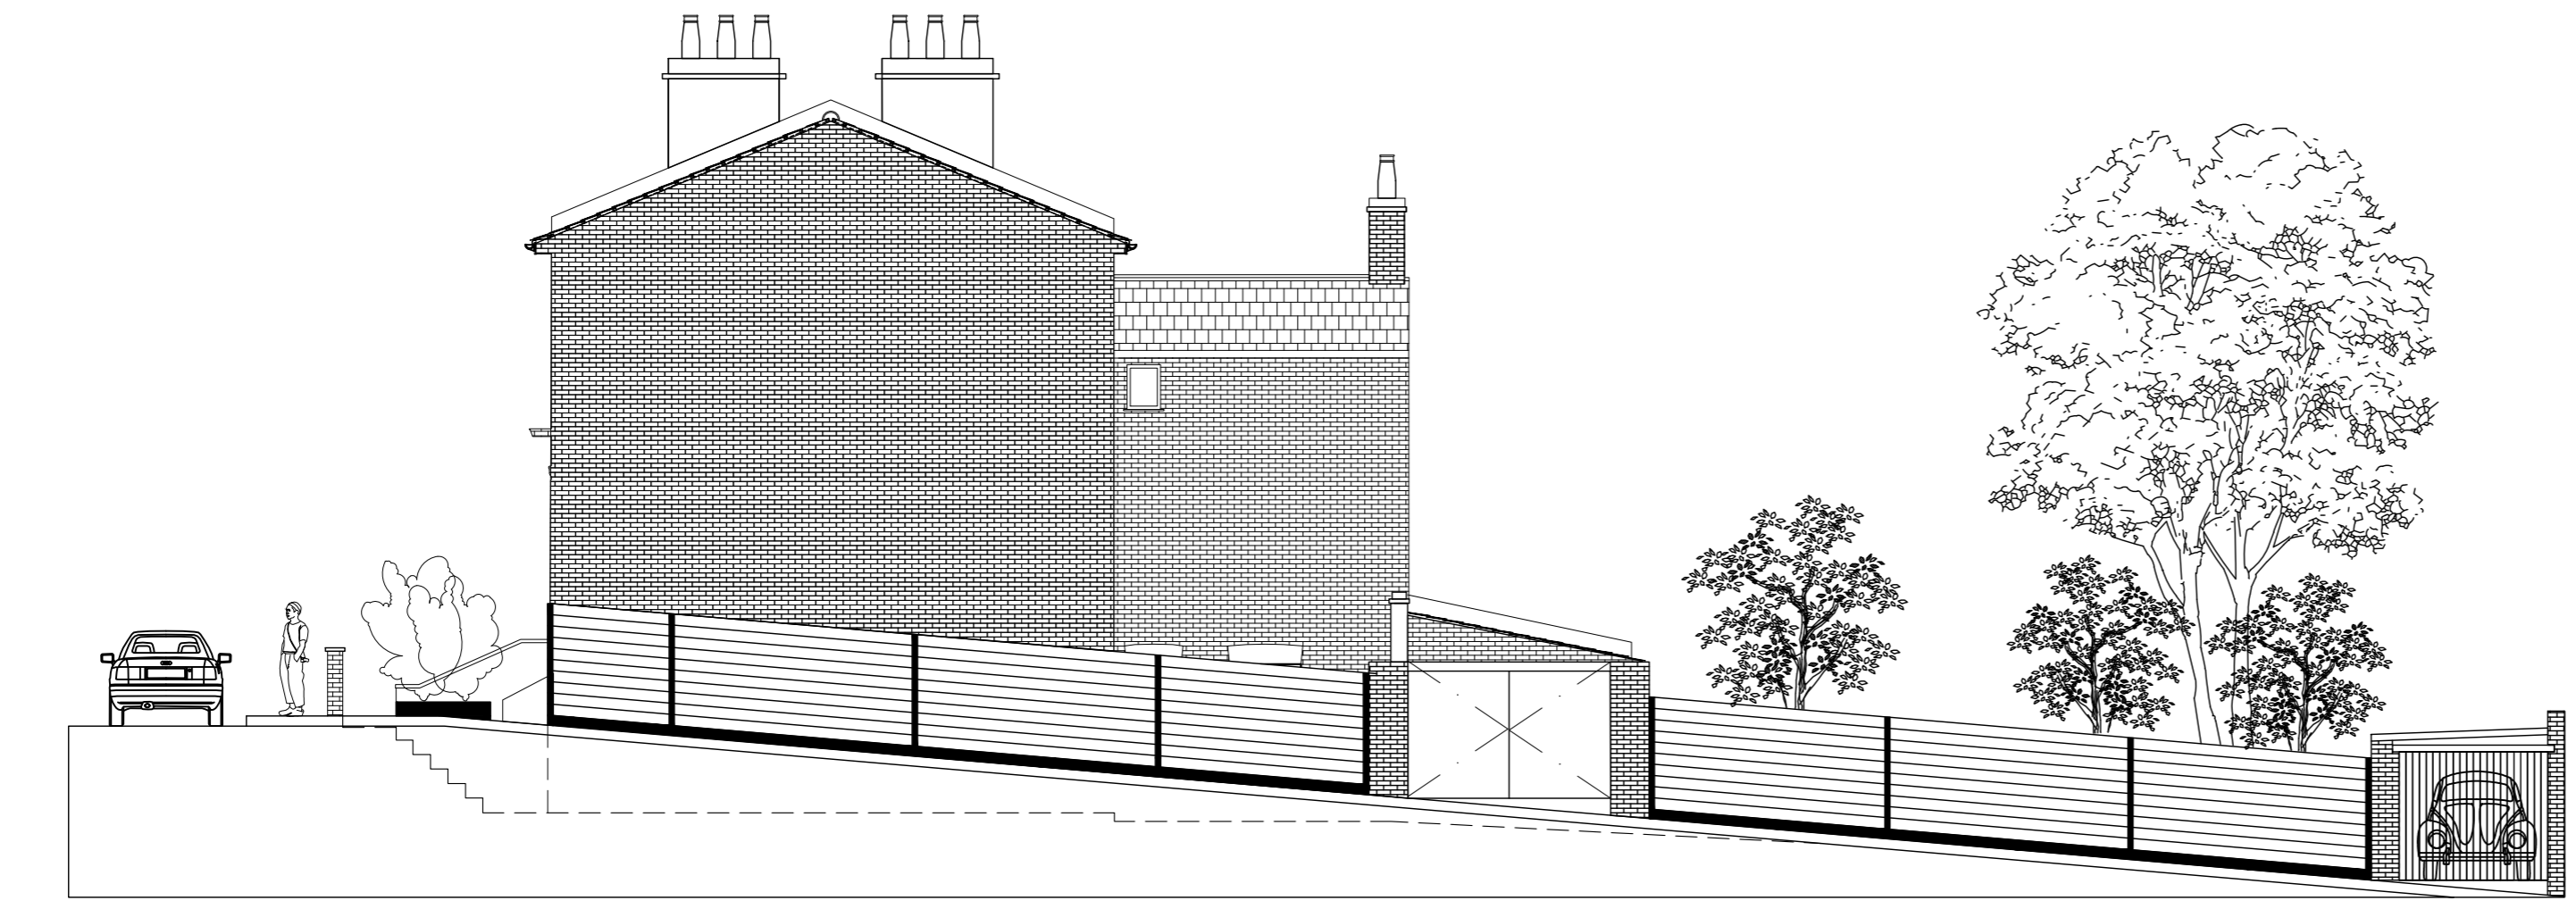

EXISTING ELEVATION EE-01

IF DISCREPANCY IS FOUND ON THE DRAWING AND SPECIFICATION LIST, CONSULTATION SHOULD BE MADE TO THE ARCHITECT, OR THE DRAWING ORIGINAL PRODUCER.

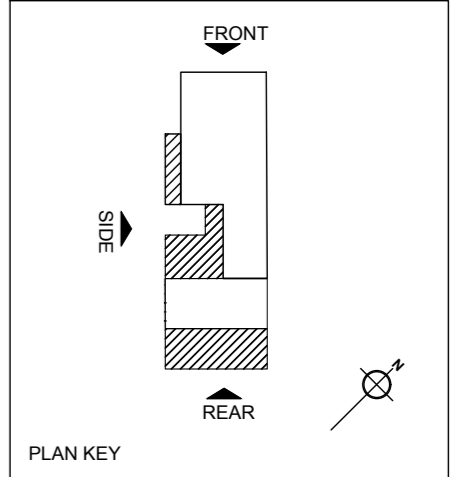

PROPOSED DEVELOPMENT:
 GROUND FLOOR SINGLE STOREY EXTENSION
 17 SHARDELOES ROAD
 LONDON
 SE14 6NZ

TITLE:
 EXISTING ELEVATIONS

DRAWING NO:
 PD-2

SCALE:
 1:100 (A2)

DATE:
 15_08_2023