




PROPOSED HEDGES/ TREES LOCATION PLAN

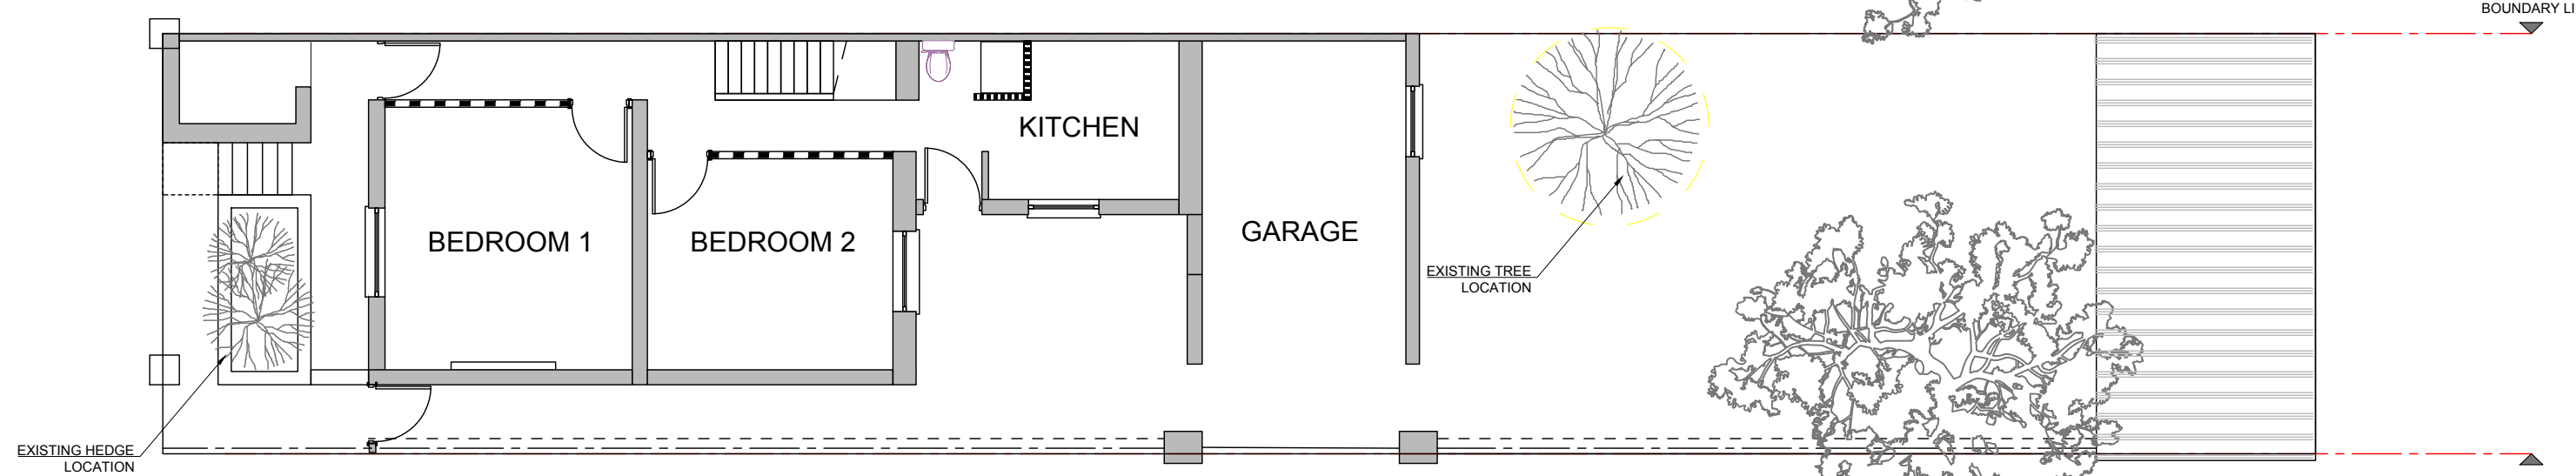

EXISTING HEDGES/ TREES LOCATION PLAN

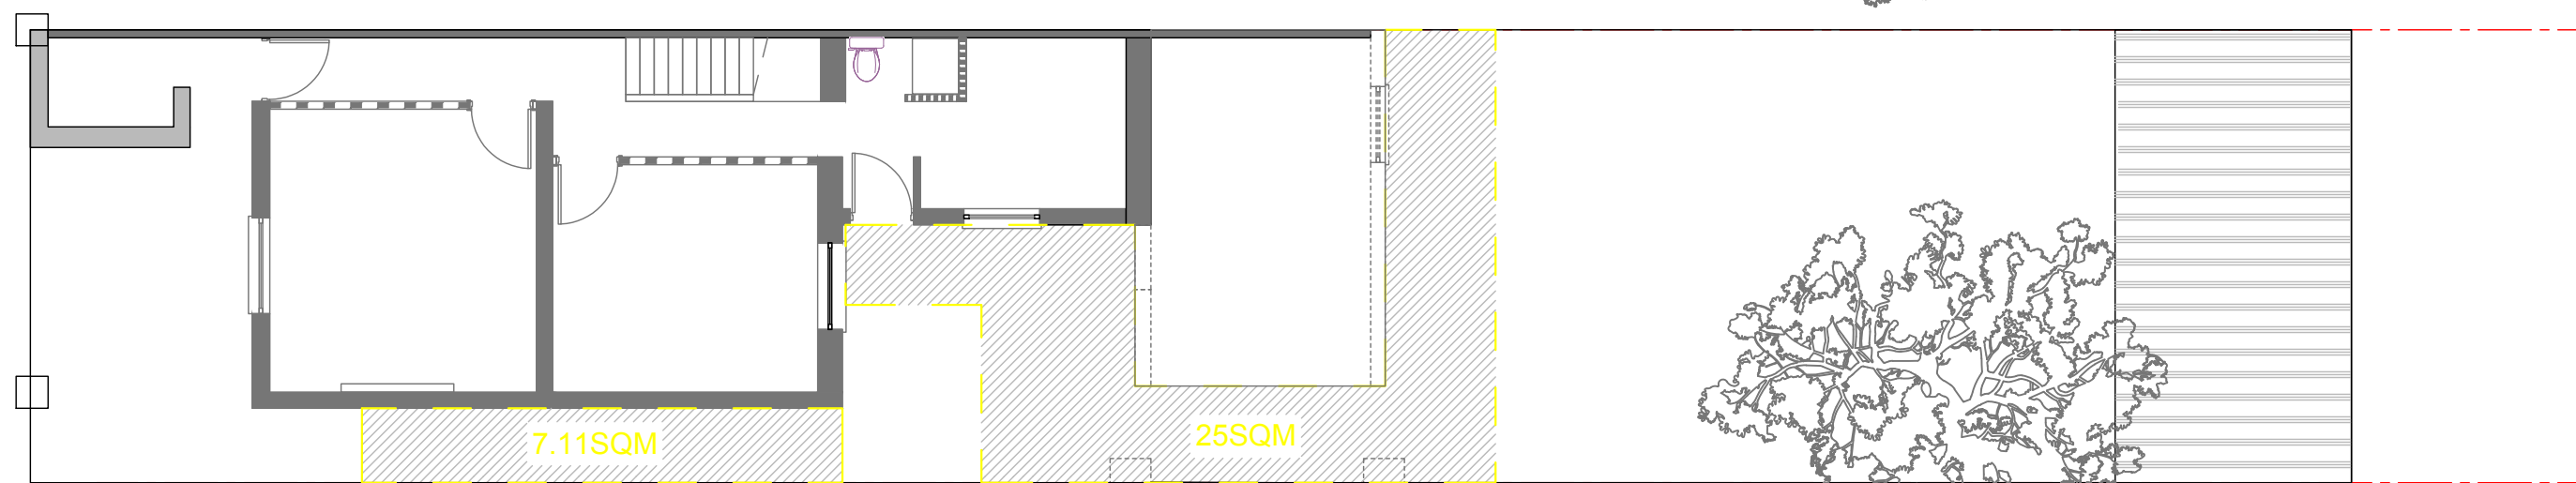


ACTUAL ADDITIONAL AREA

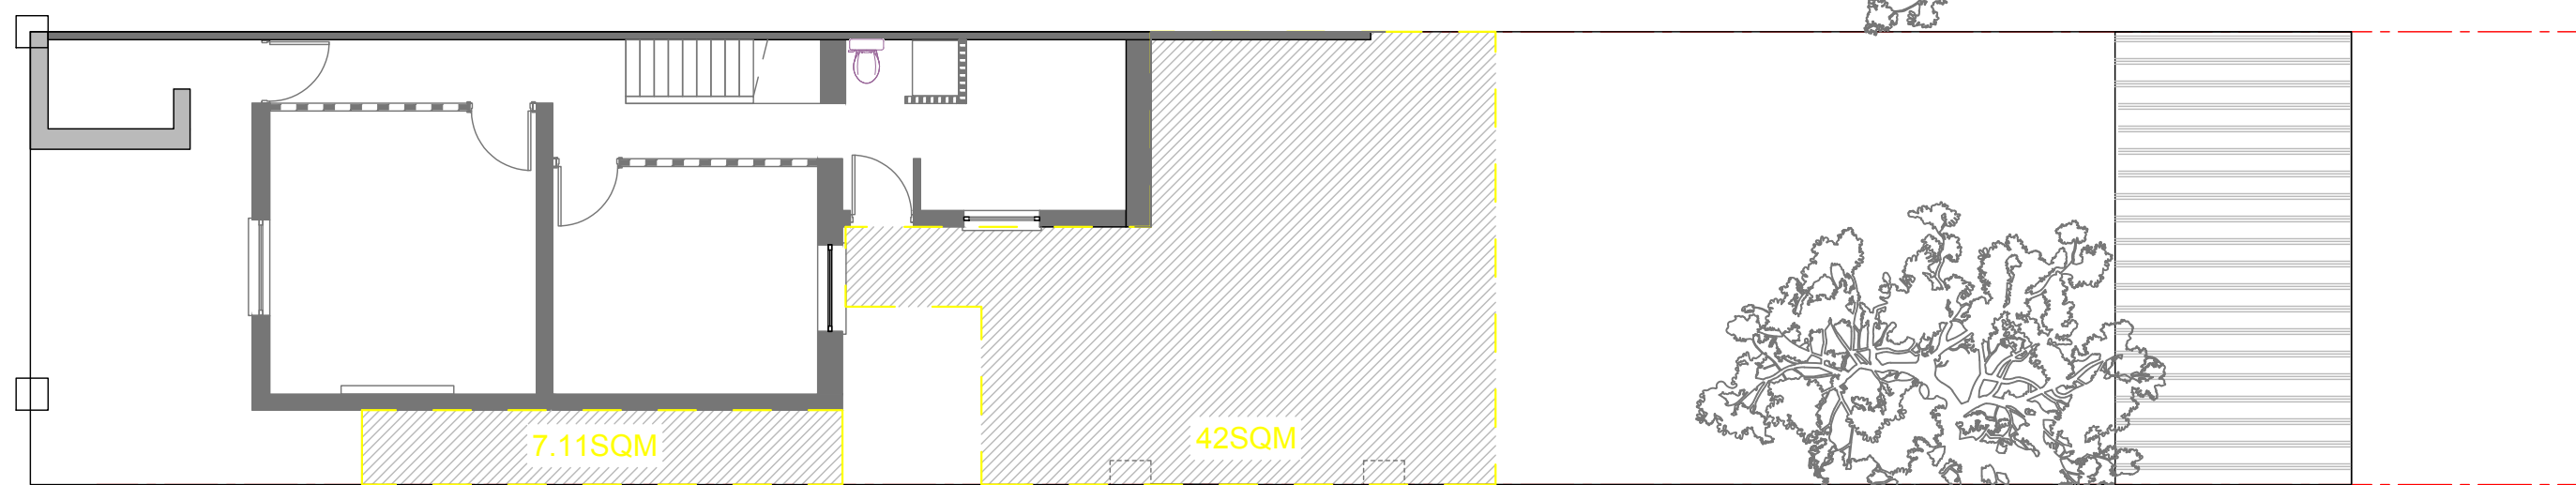

PROPOSED EXTENSION AREA

IF DISCREPANCY IS FOUND ON THE DRAWING AND SPECIFICATION LIST, CONSULTATION SHOULD BE MADE TO THE ARCHITECT, OR THE DRAWING ORIGINAL PRODUCER.

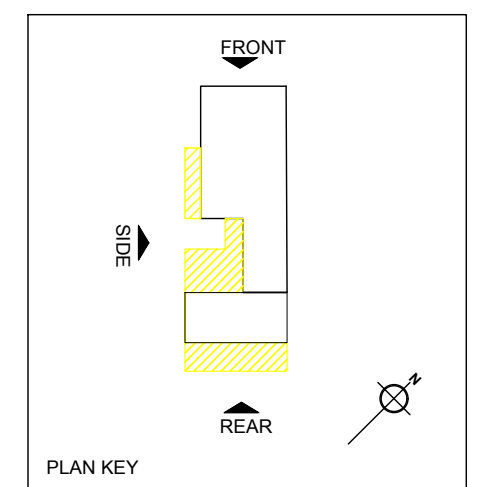

PROPOSED DEVELOPMENT:

GROUND FLOOR SINGLE STOREY EXTENSION

17 SHARDELOES ROAD  
LONDON  
SE14 6NZ

TITLE:  
ADDITIONAL EXTENSION AREA AND  
HEDGES/ TREES LOCATION PLAN

DRAWING NO:  
PD-5

SCALE:  
1:100 (A2)

DATE:  
7\_12\_2023