



**BLOCK PLAN**  
(Scale 1 : 250)

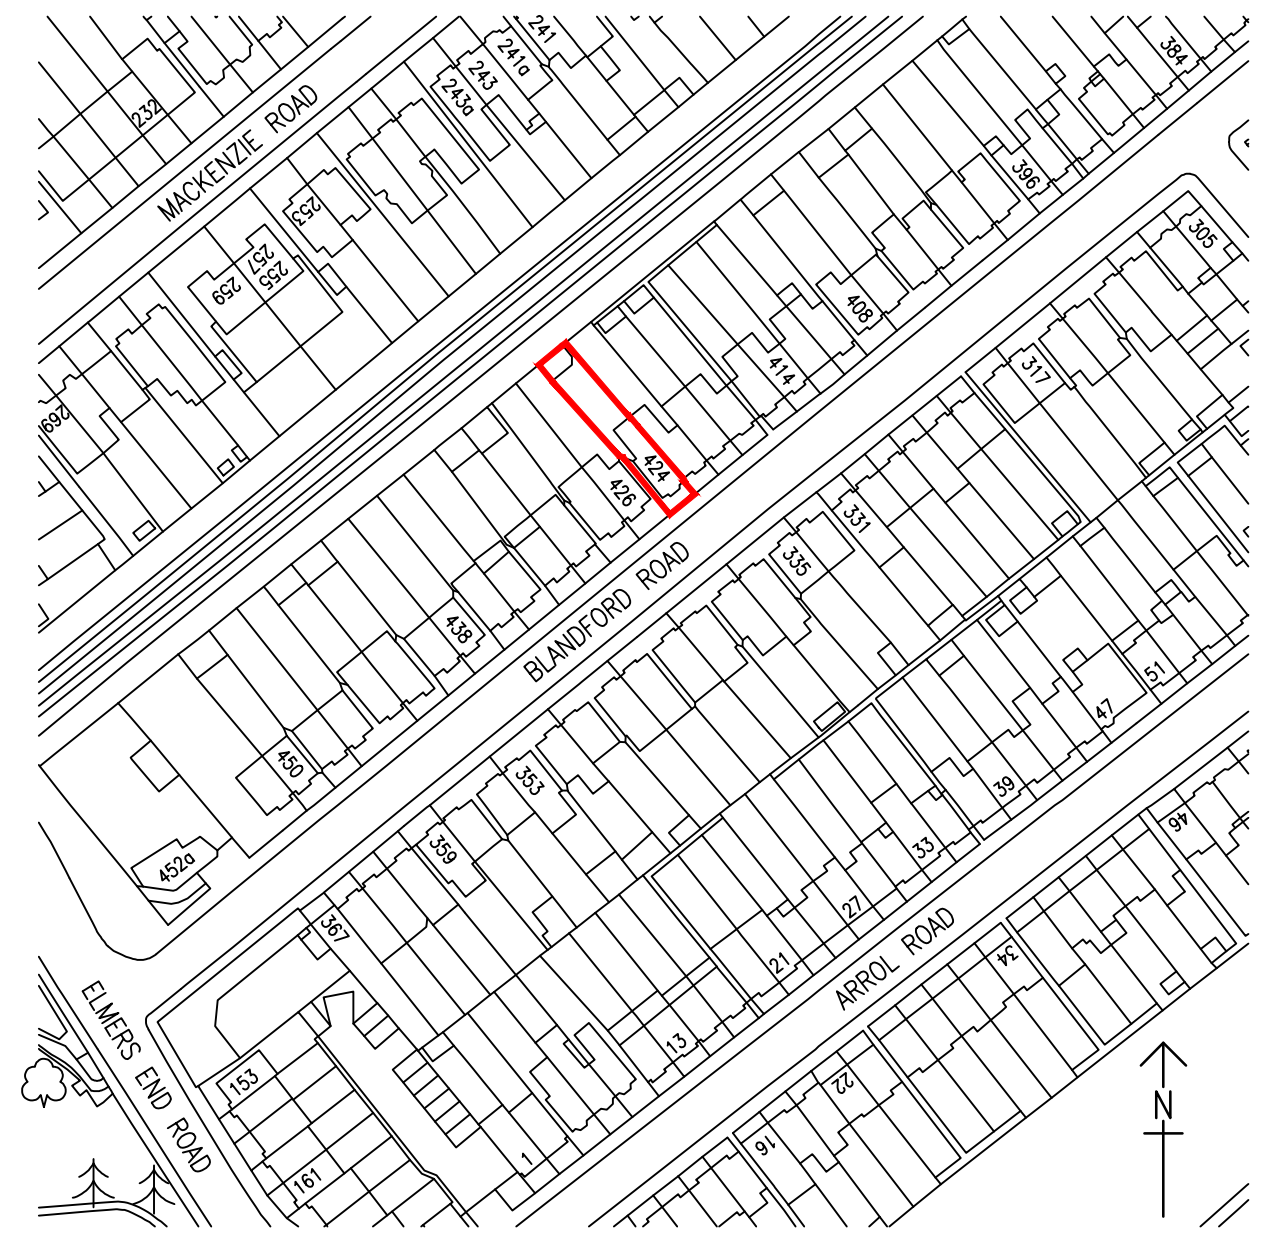

**LOCATION PLAN**  
(Scale 1 : 1250)

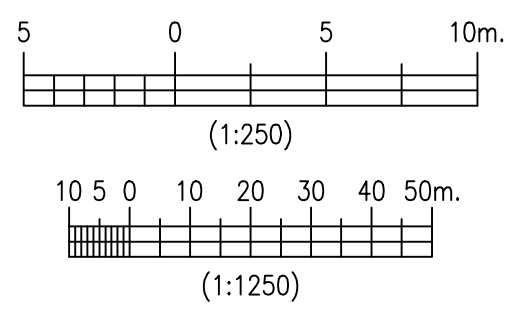

<b>Revisions</b>	<b>Notes</b> 1. This drawing is copyright and should not be reproduced without written permission. 2. This drawing is issued by 'Hemhurst Technical Services Ltd.' subject to the condition that it is not copied, reproduced or distributed either in whole, or in part, or used in anyway detrimental to 'Hemhurst Technical Services Ltds' interests. 3. This drawing is to be read in conjunction with Drg. Nos. HHL/692-1 and HHL/692-3.	<b>Client:</b> Mr. & Mrs. G. Chaney, 424, Blandford Road, Beckenham, Kent, BR3 4NN.	<b>Project:</b> Single Storey Side Extension and Internal Alterations	<b>HEMHURST TECHNICAL SERVICES LIMITED</b> 22, Nursery Avenue, Bexleyheath, Kent, DA7 4JZ. Tel/Fax: 020 8304 5520 e-mail: mail@hemhurst-ts.co.uk website: www.hemhurst-ts.co.uk	
			<b>Drawing:</b> Location and Block Plans	<b>Drawn:</b> S. Quigley A.C.I.O.B. <b>Date:</b> August 2023	<b>Drawing No.</b> HHL/692-2 <b>Rev.</b>
			<b>Scale:</b> 1:250 & 1:1250 @ A3		