
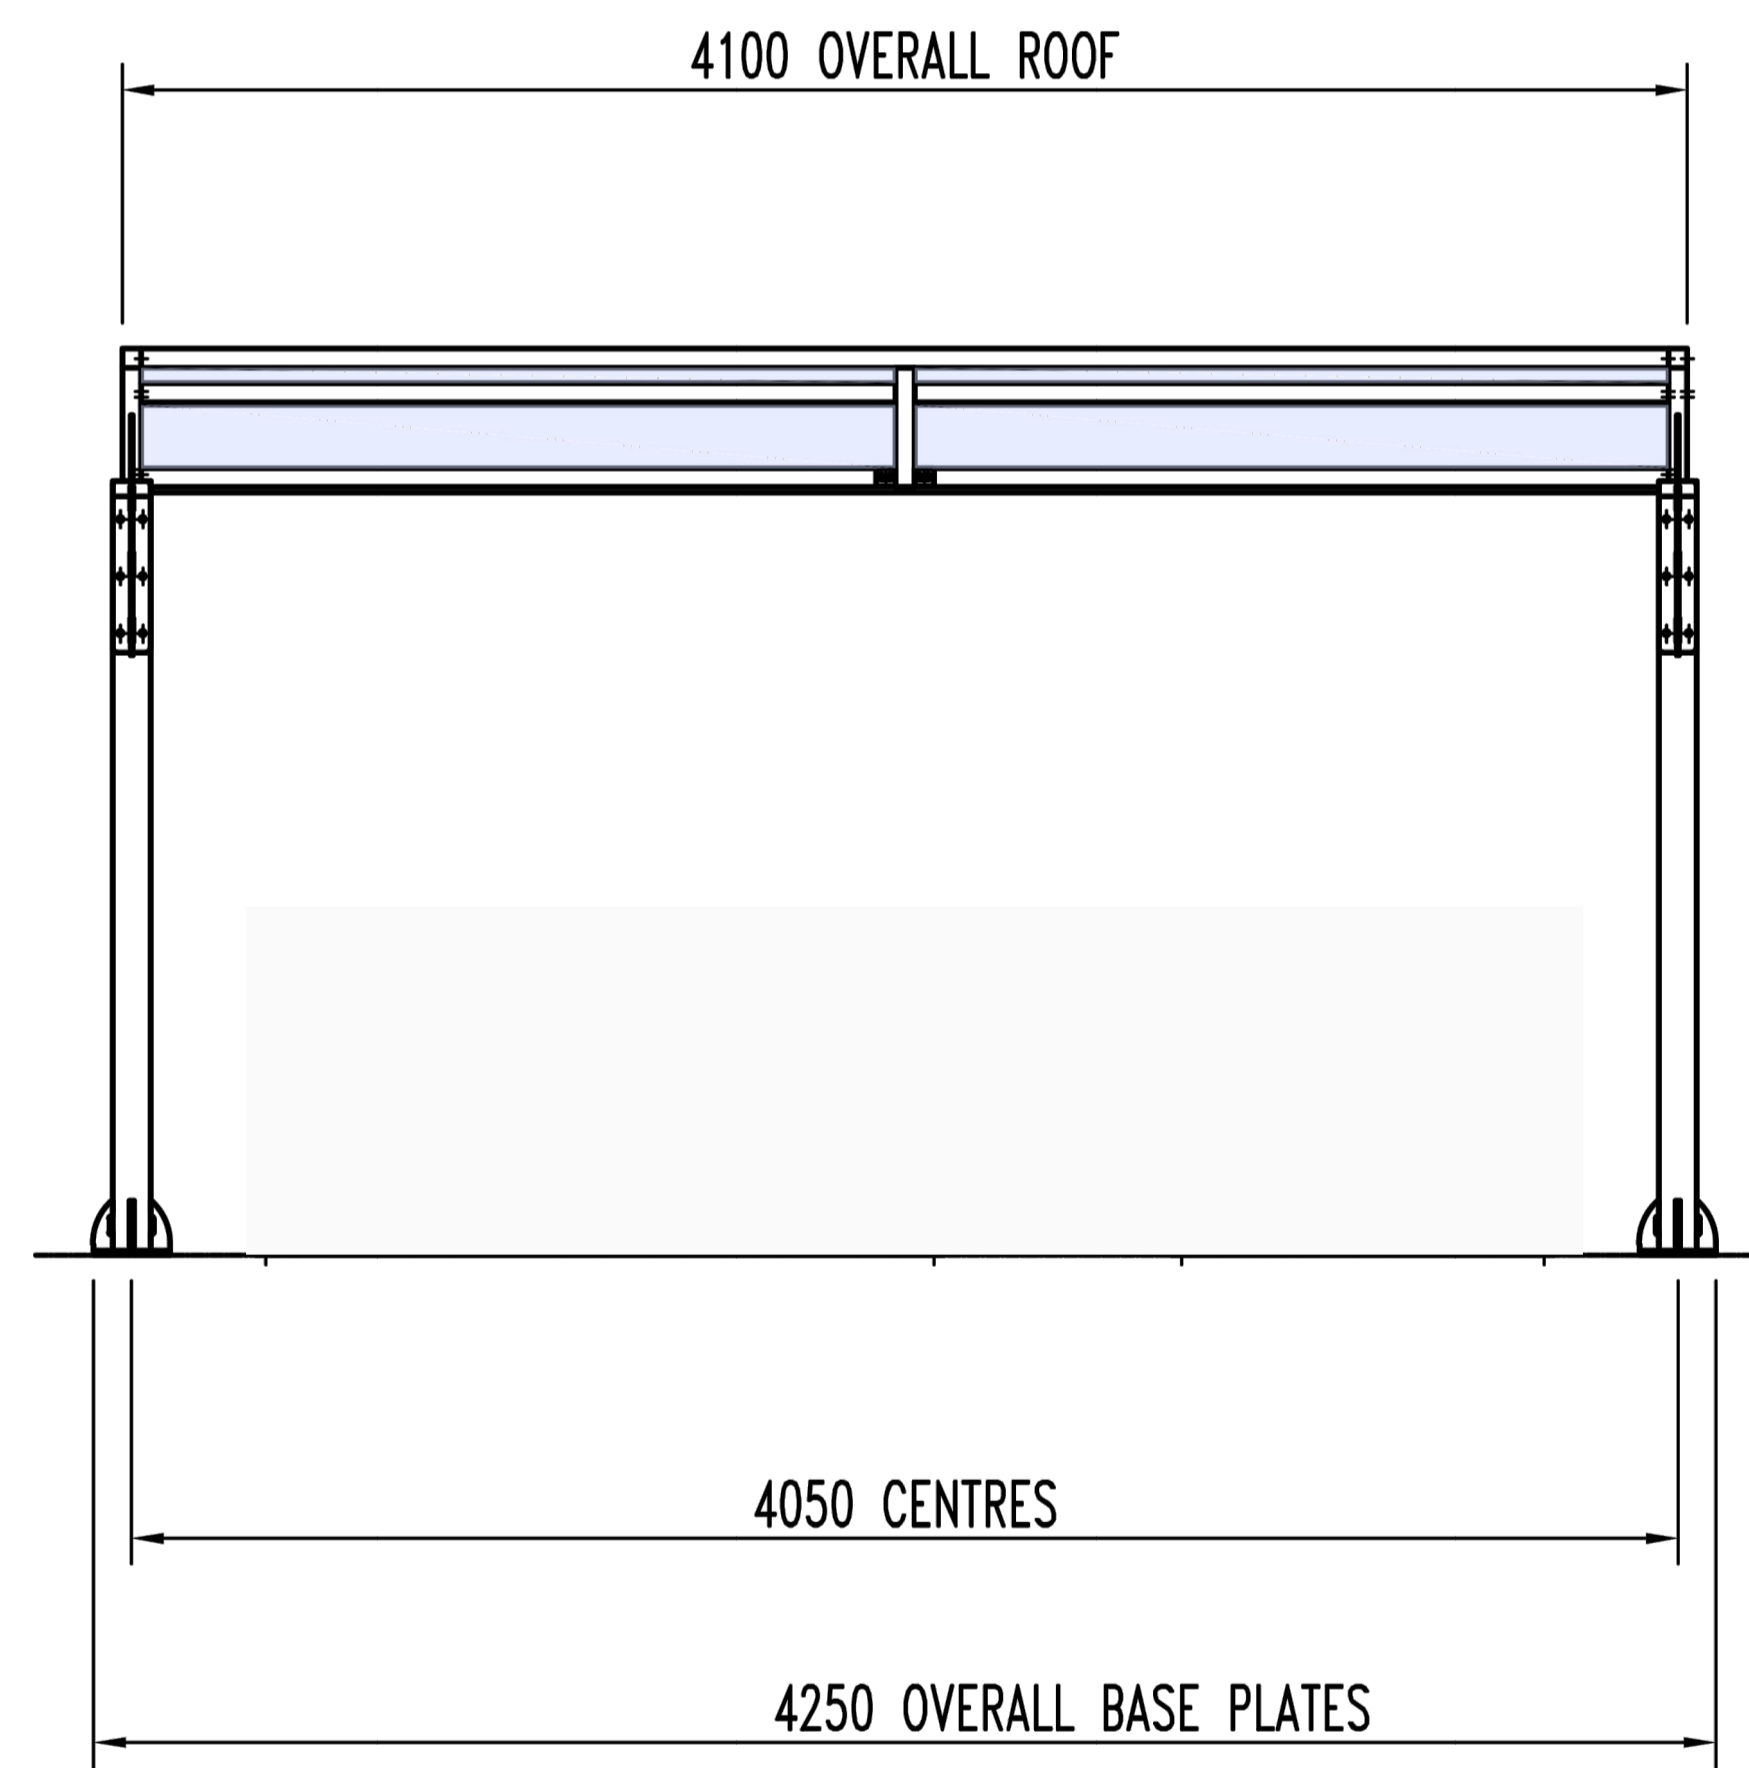
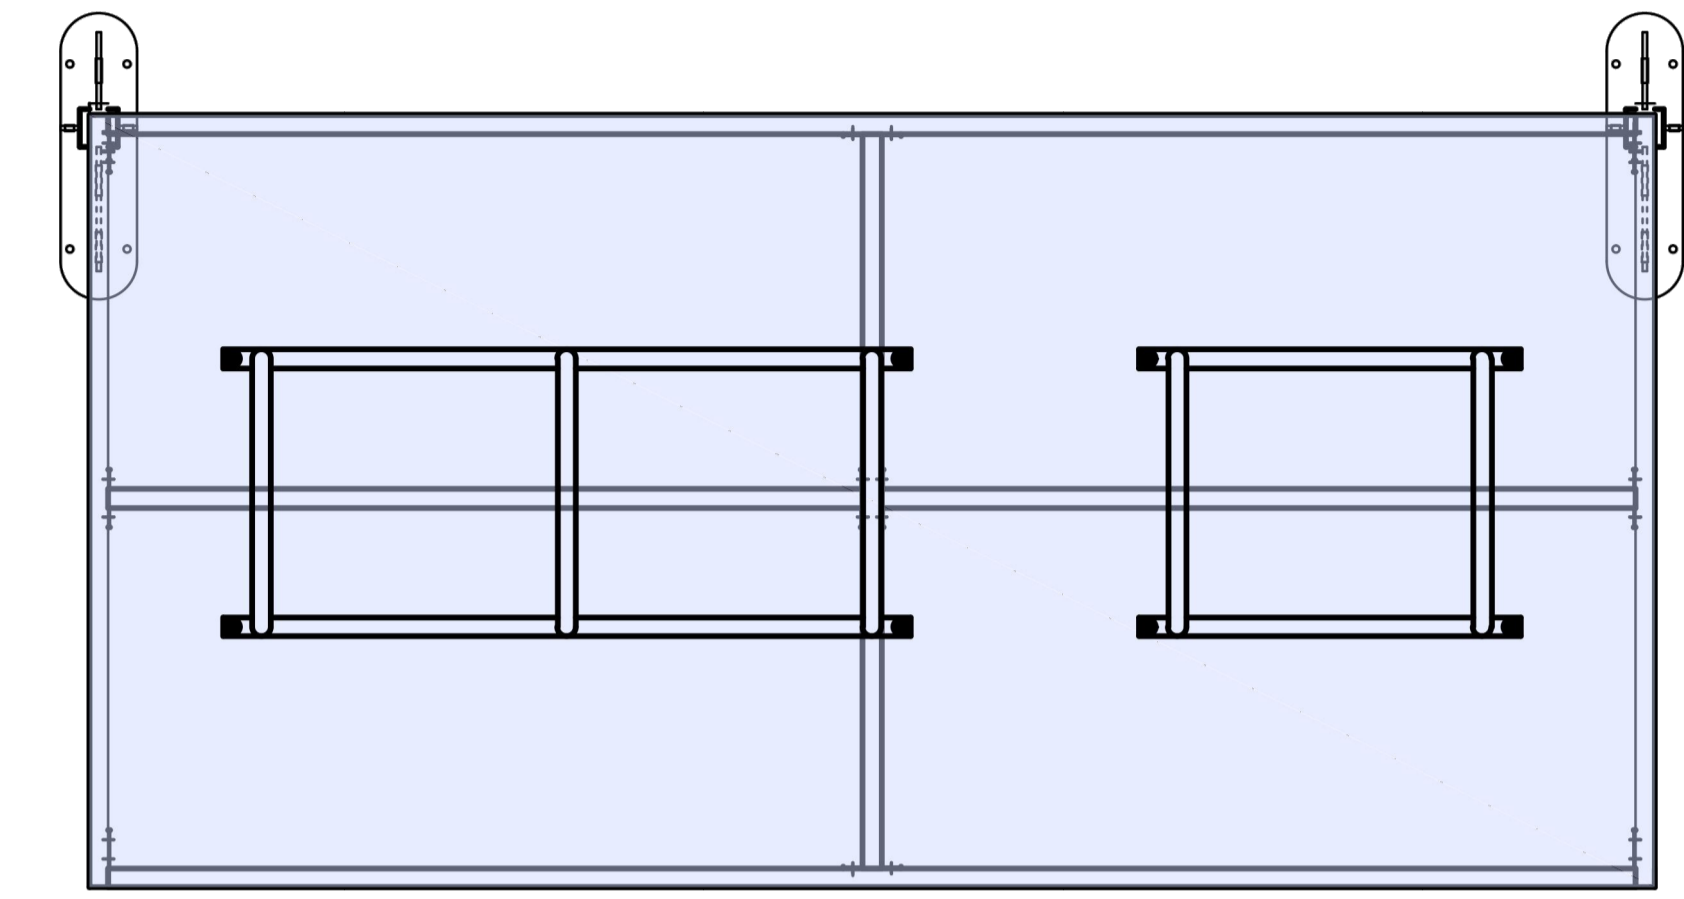


NOTES

1. Do not measure from drawings for installation purposes

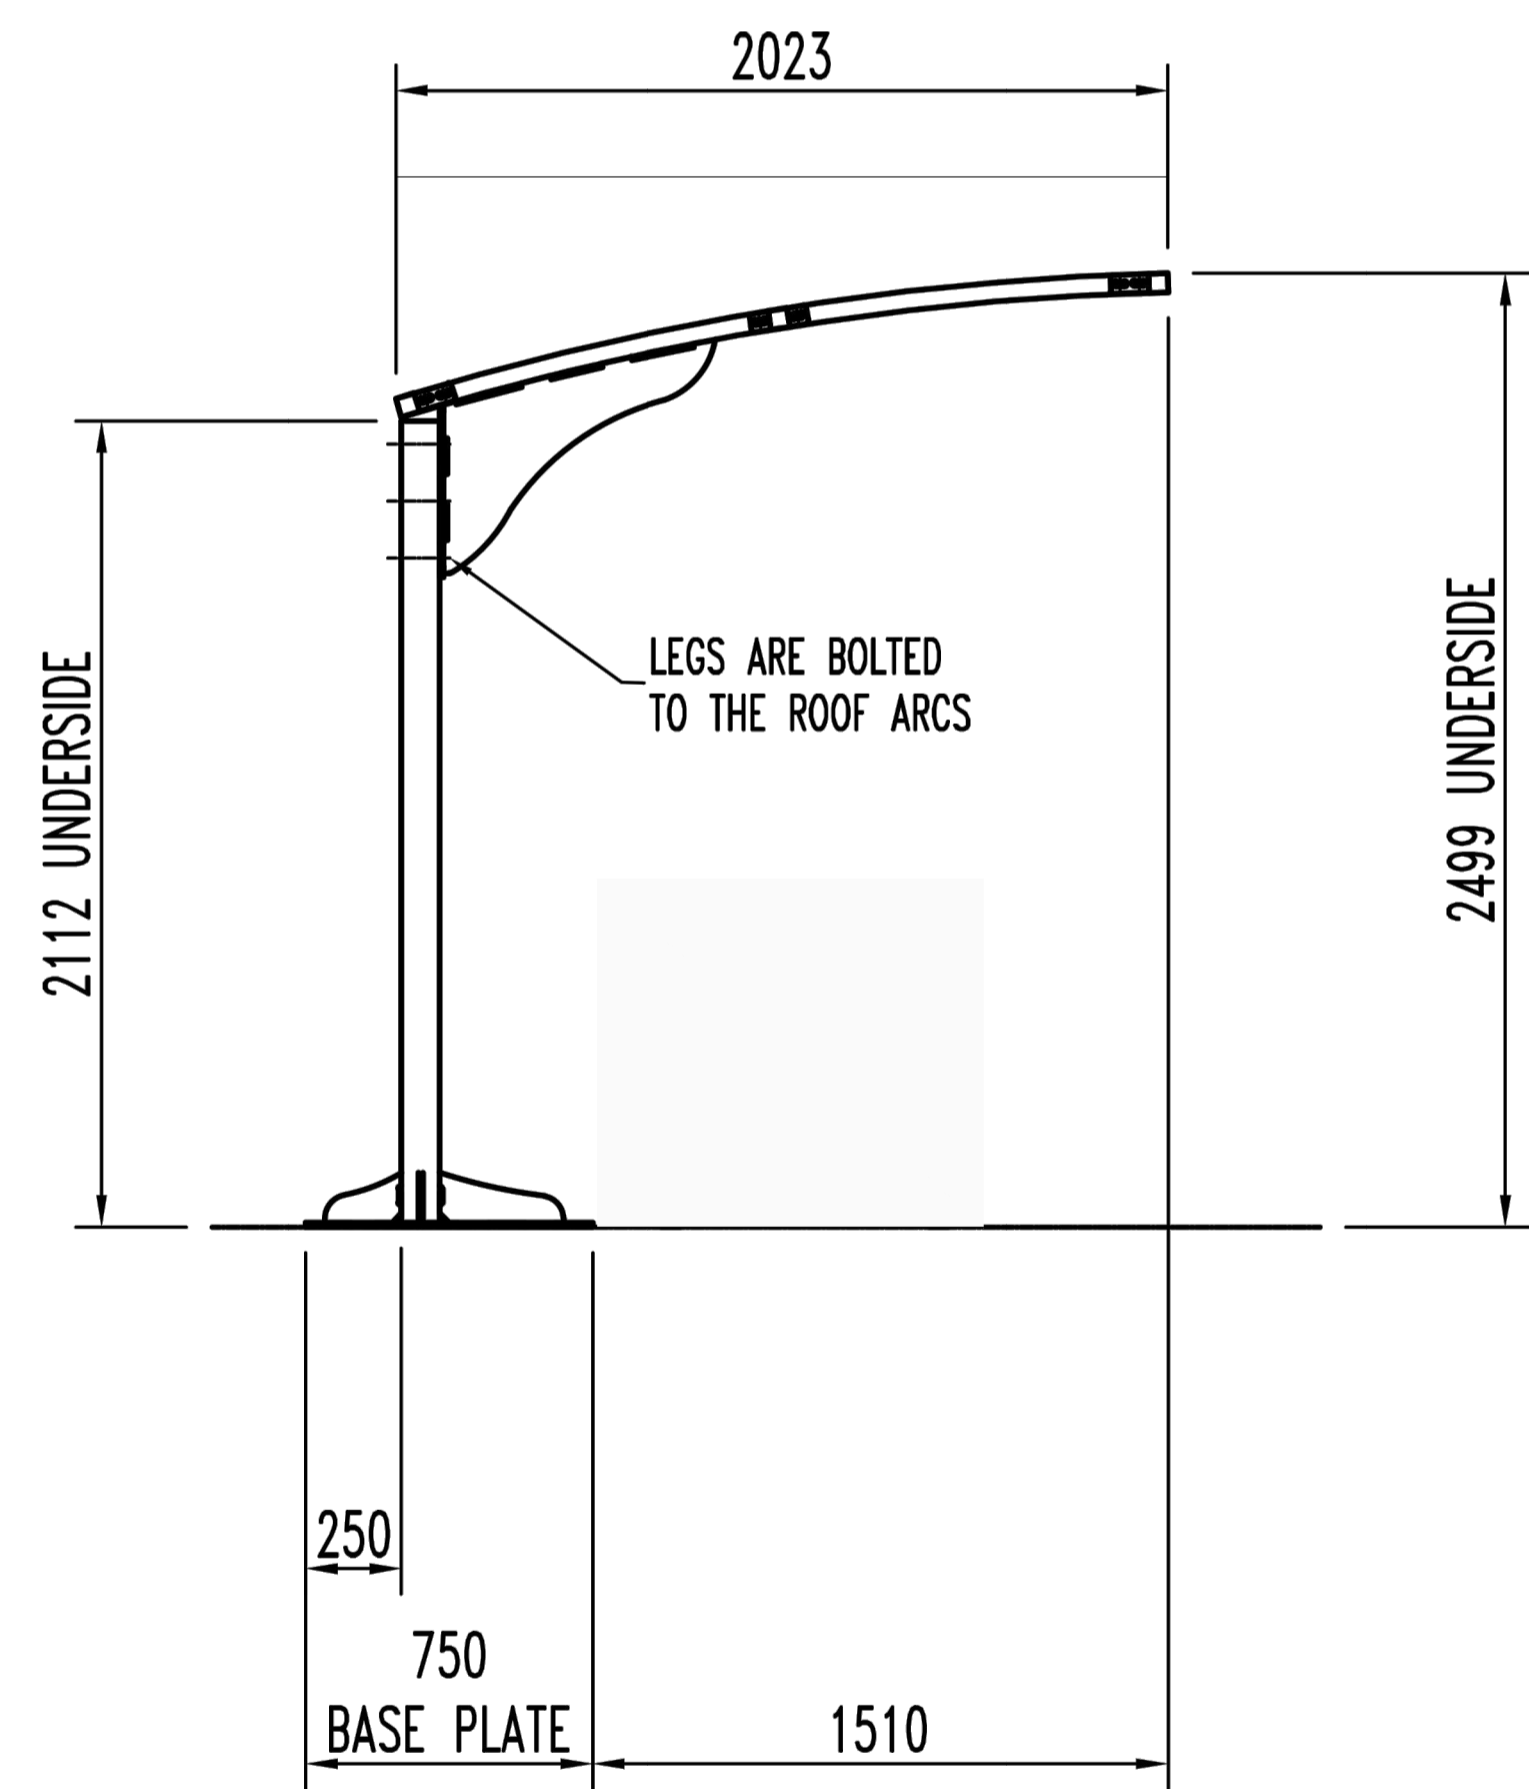

Revision	0.1	Drawing created.	SA	03.07.23				
Location Figure								
Sheet Size	A1	Scale	1:20 (@A1)	Status	IDC	SA	03.07.23	
Contractor Name	n/a	Based on Drawing No.	n/a	SA	03.07.23	SA	03.07.23	
Project	Accessibility Package 2						SA	03.07.23
Drawing Title	Drop Off Shelter Generic Details						SA	03.07.23
Drawing No	1007-DOS-GEN-001						SA	03.07.23
Rev	P01						SA	03.07.23