


DO NOT SCALE  
DIRECT FROM  
PLAN

N.B.


GRP Cladding to  
be available in  
three different  
finishes:  
1. Brick  
2. timber  
effect  
3. Smooth.

GRP cladding to  
be suspended  
10mm from  
ground level.


blots through  
holes in steel  
corner uprights  
to steel frame  
via corner bolts  
and plates which  
are to be  
moulded into the  
GRP see sheet  
01 for matching  
hole positions.

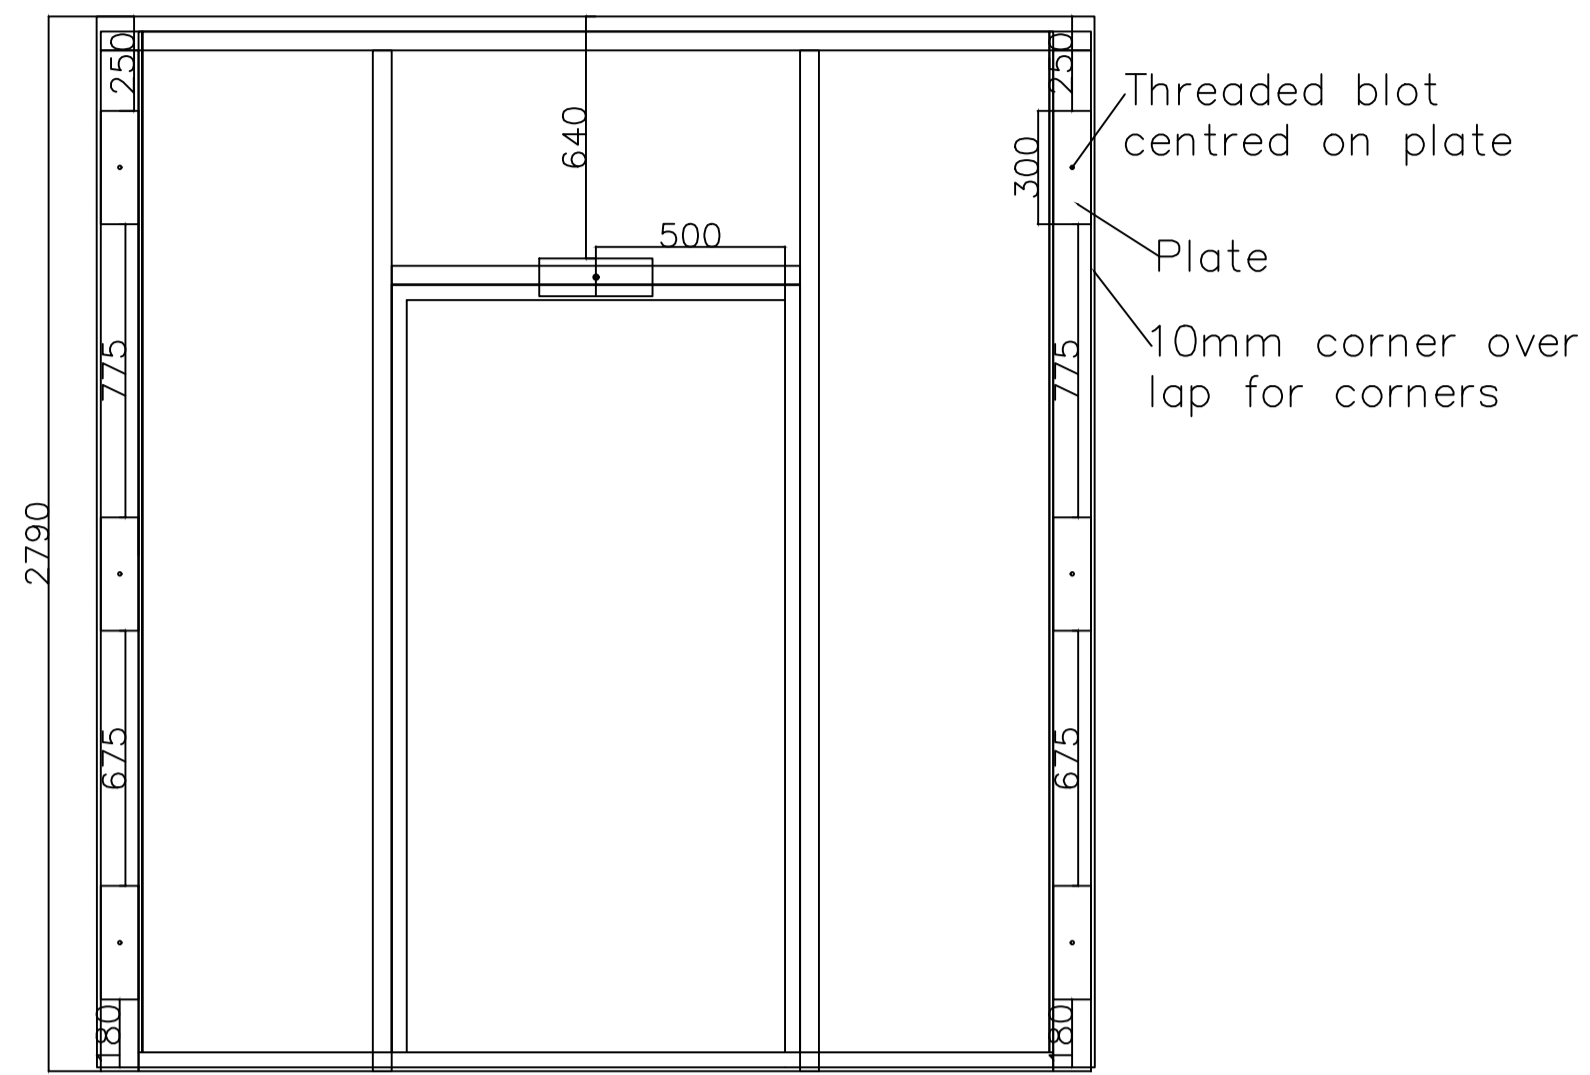


north GRP cladding  
internal side.

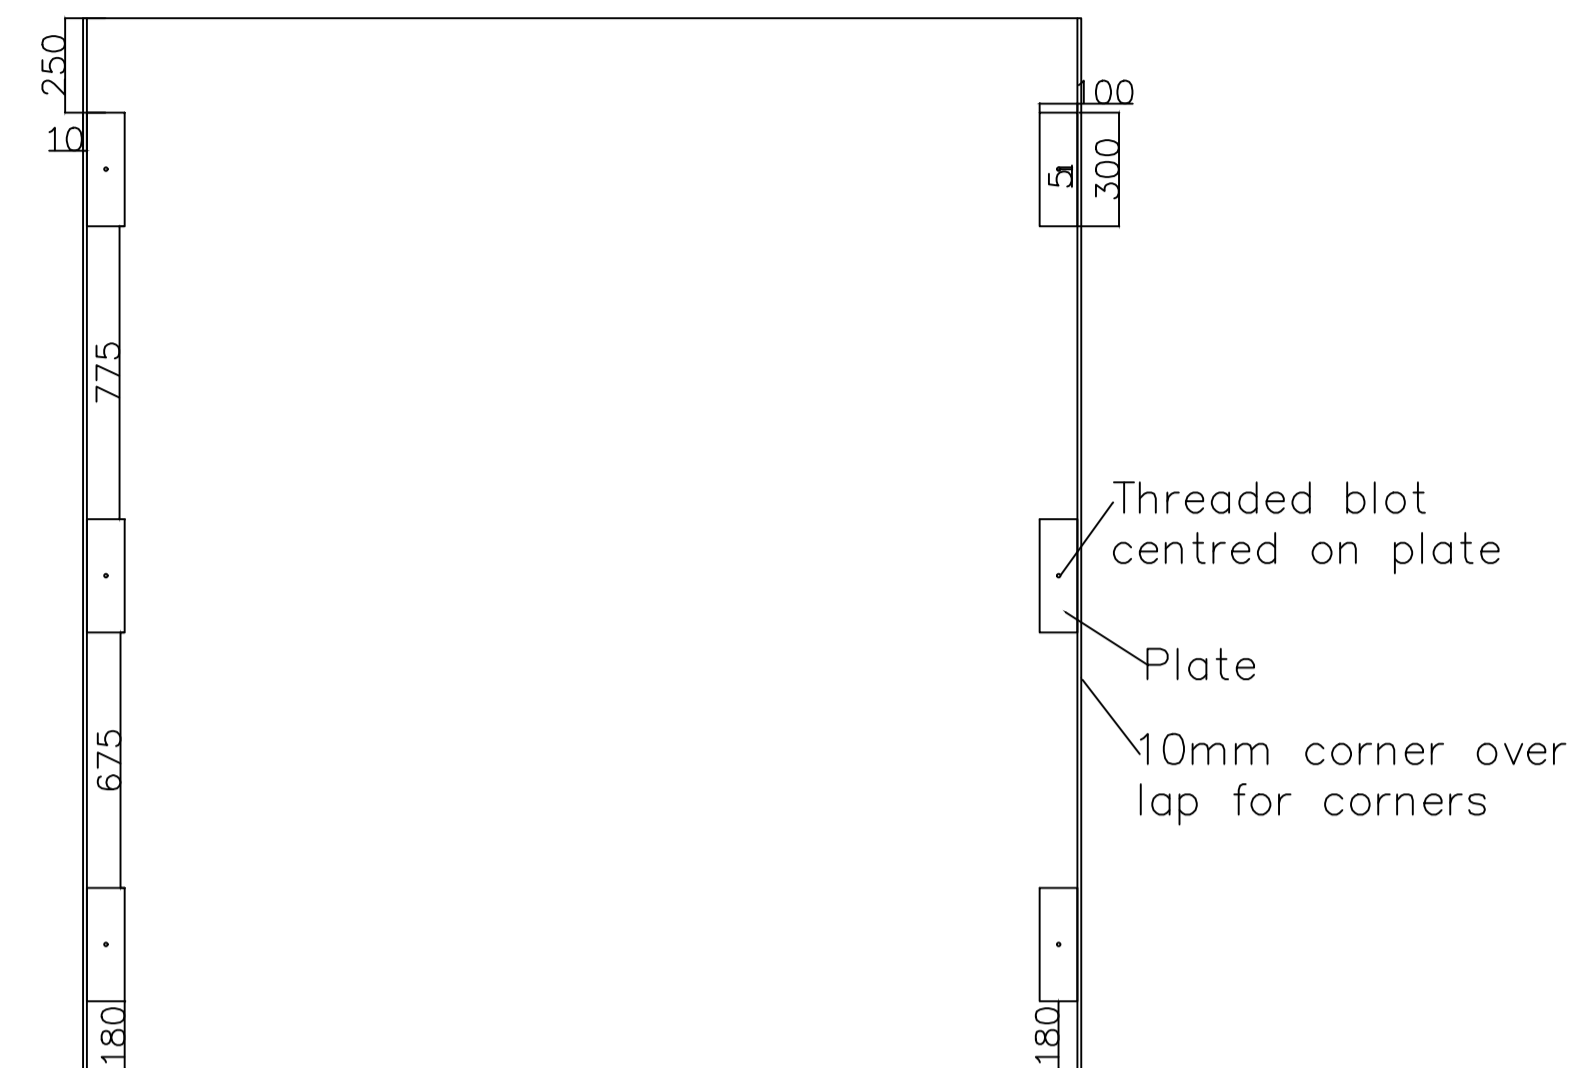


south GRP cladding  
internal side.

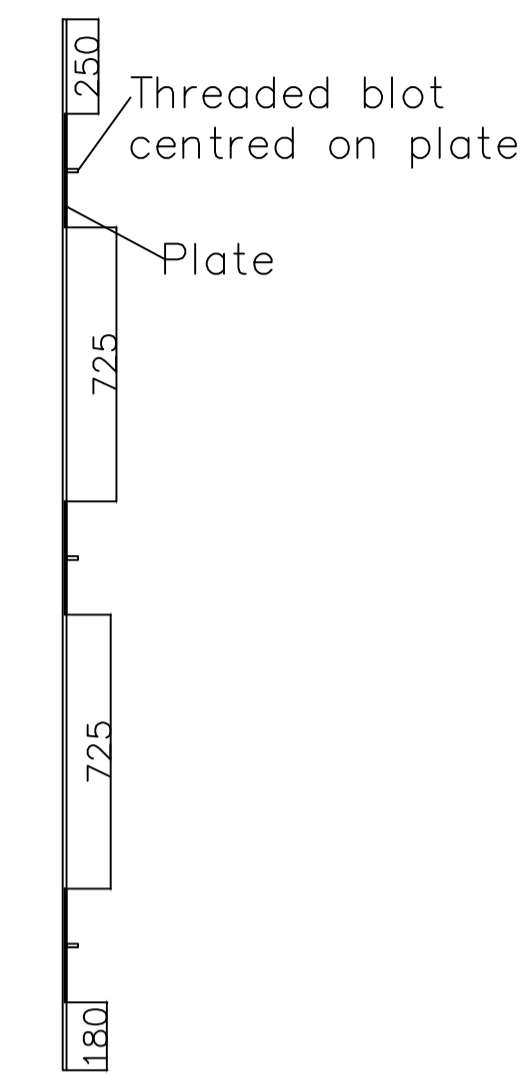

north and south GRP  
cladding cross section view.

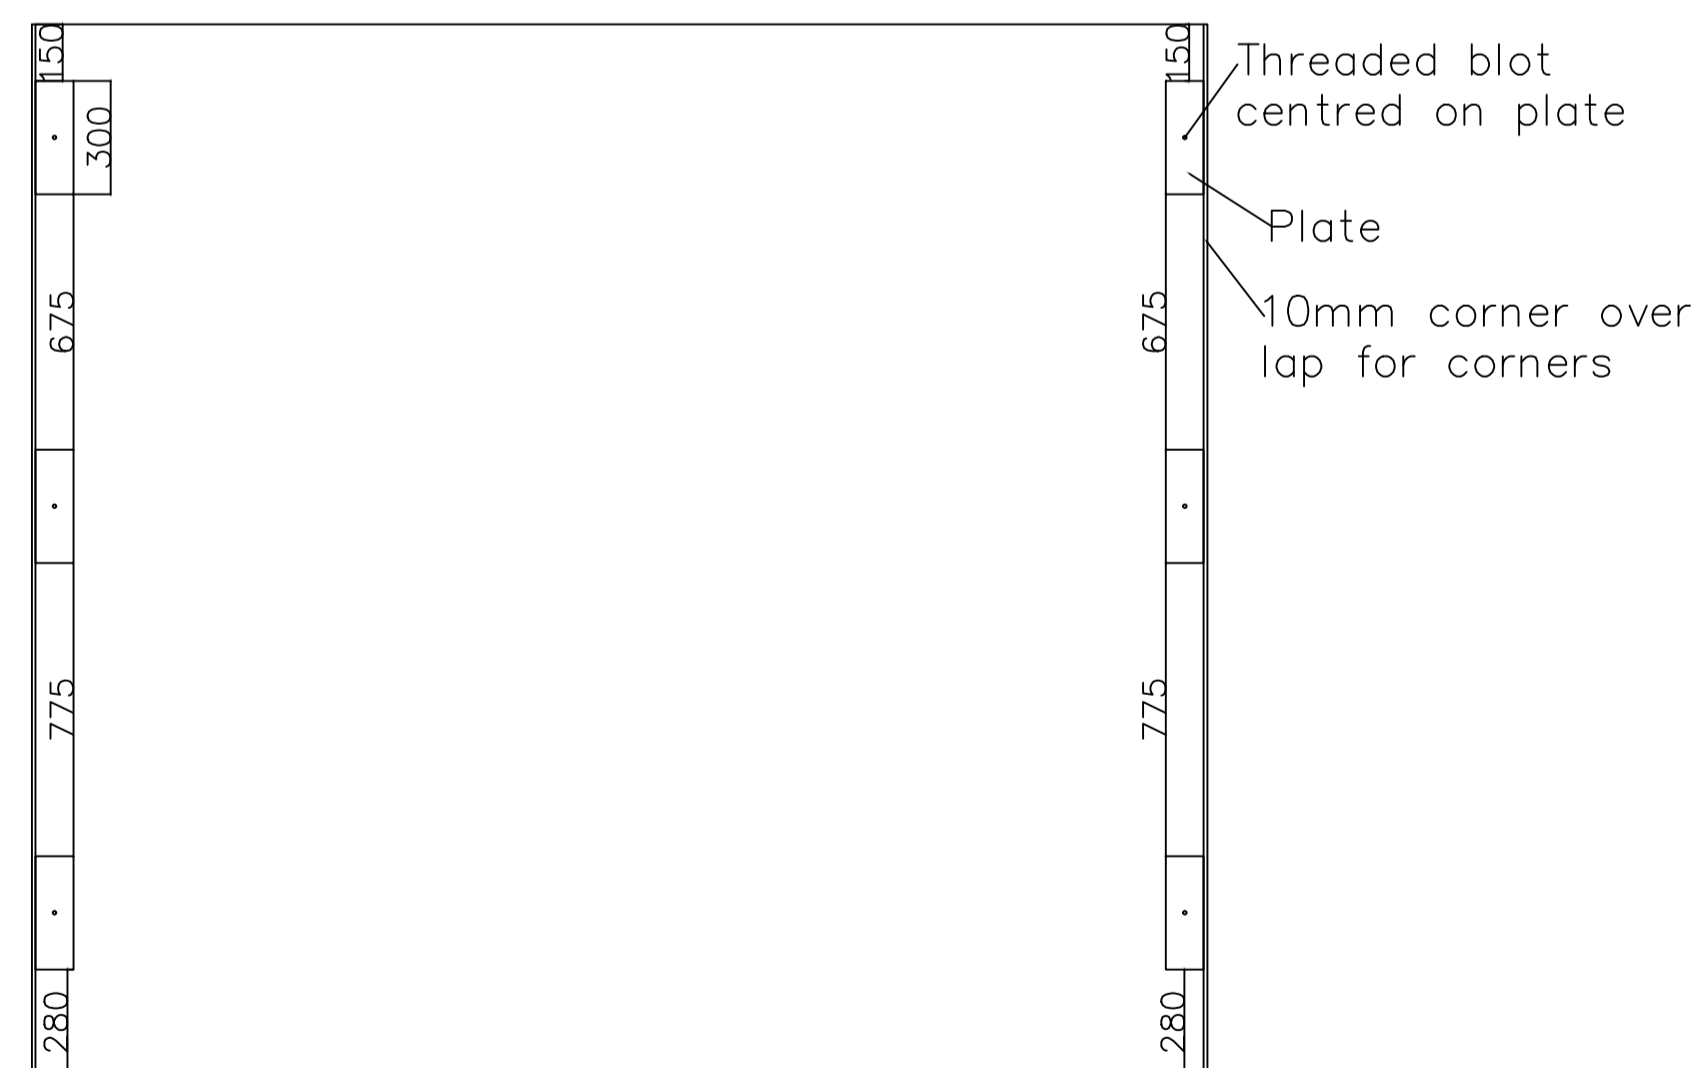

east and west GRP cladding  
internal side.

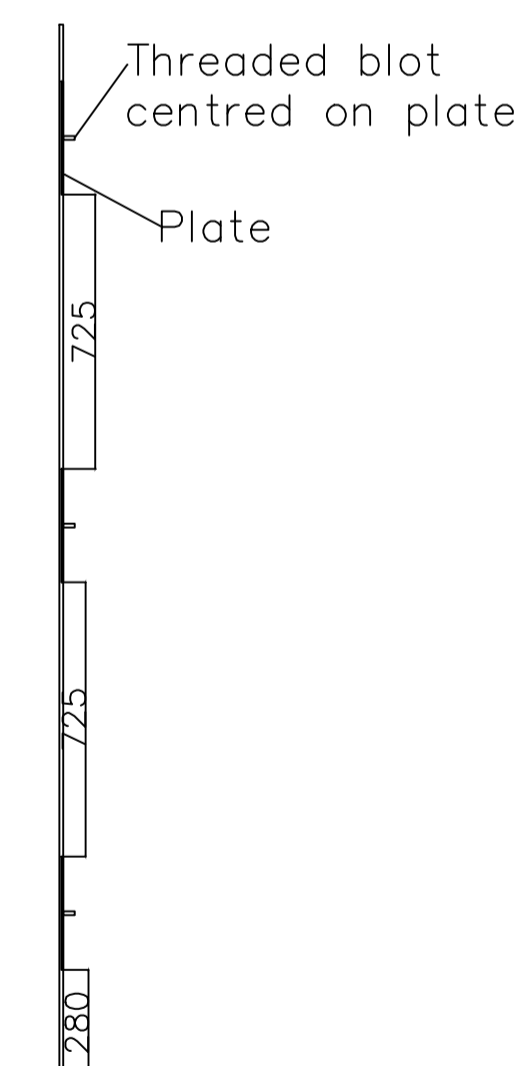

east and west GRP cladding  
cross section view.



Project Name and Address  
GRP Cladding  
Accessible WC & Baby  
change toilet

Project	3262	Sheet	02a
Date	27.04.2022		
Scale	1:20 @A1		