


**BLOCK PLAN 1:200**

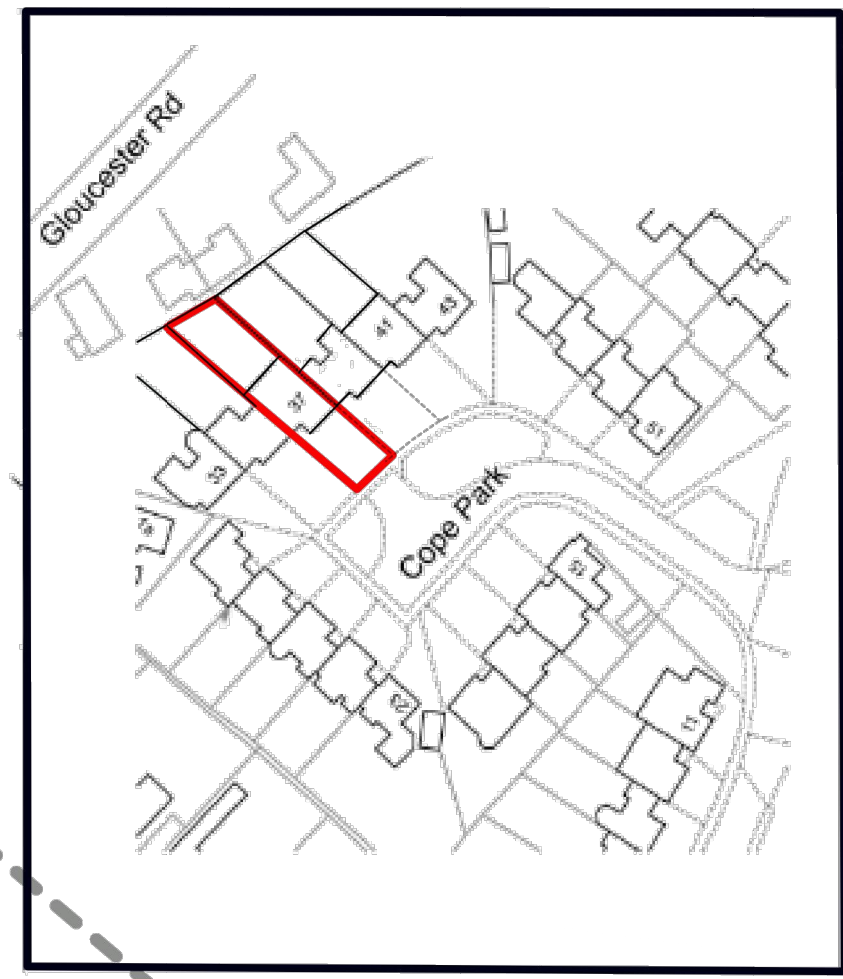


**LOCATION PLAN 1:1250**

**NOT FOR CONSTRUCTION**

NOTES:

REVISION NOTES:

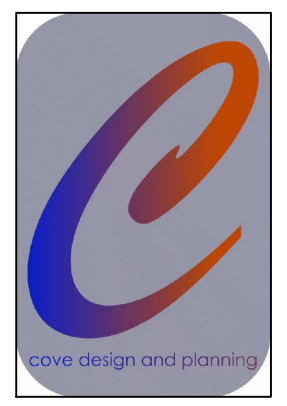

PROJECT:  
37 COPE PARK

TITLE:  
LOCATION  
& BLOCK  
PLAN

DWG No:  
  
A3.9

REVISION No: A

DATE: 18.04.21

SCALE: as indicated

**Cope Park**