


SECTION AA


scale 1:50

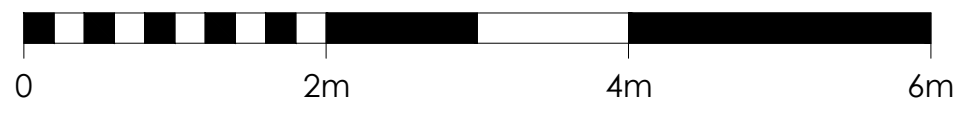

NOT FOR CONSTRUCTION

NOTES:

REVISION NOTES:

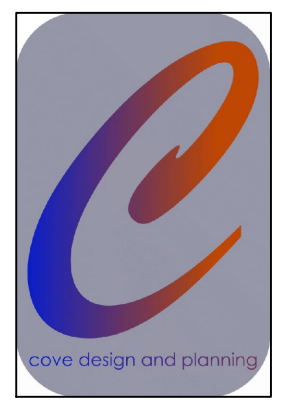

PROJECT:
37 COPE PARK

TITLE:
PROPOSED
SECTION
AA

DWG No:
A3.7

REVISION No: A
DATE: 18.04.21
SCALE: 1:50