


NOTES:

REVISION NOTES:

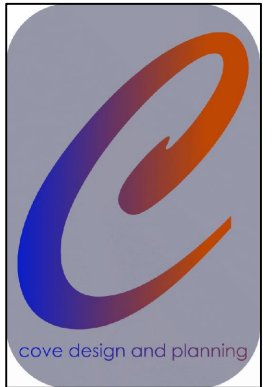

PROJECT:
37 COPE PARK

TITLE:
EXISTING
SECTION
AA

DWG No:


A3.4

REVISION No: A

DATE: 18.04.21

SCALE: 1:50

NOT FOR CONSTRUCTION

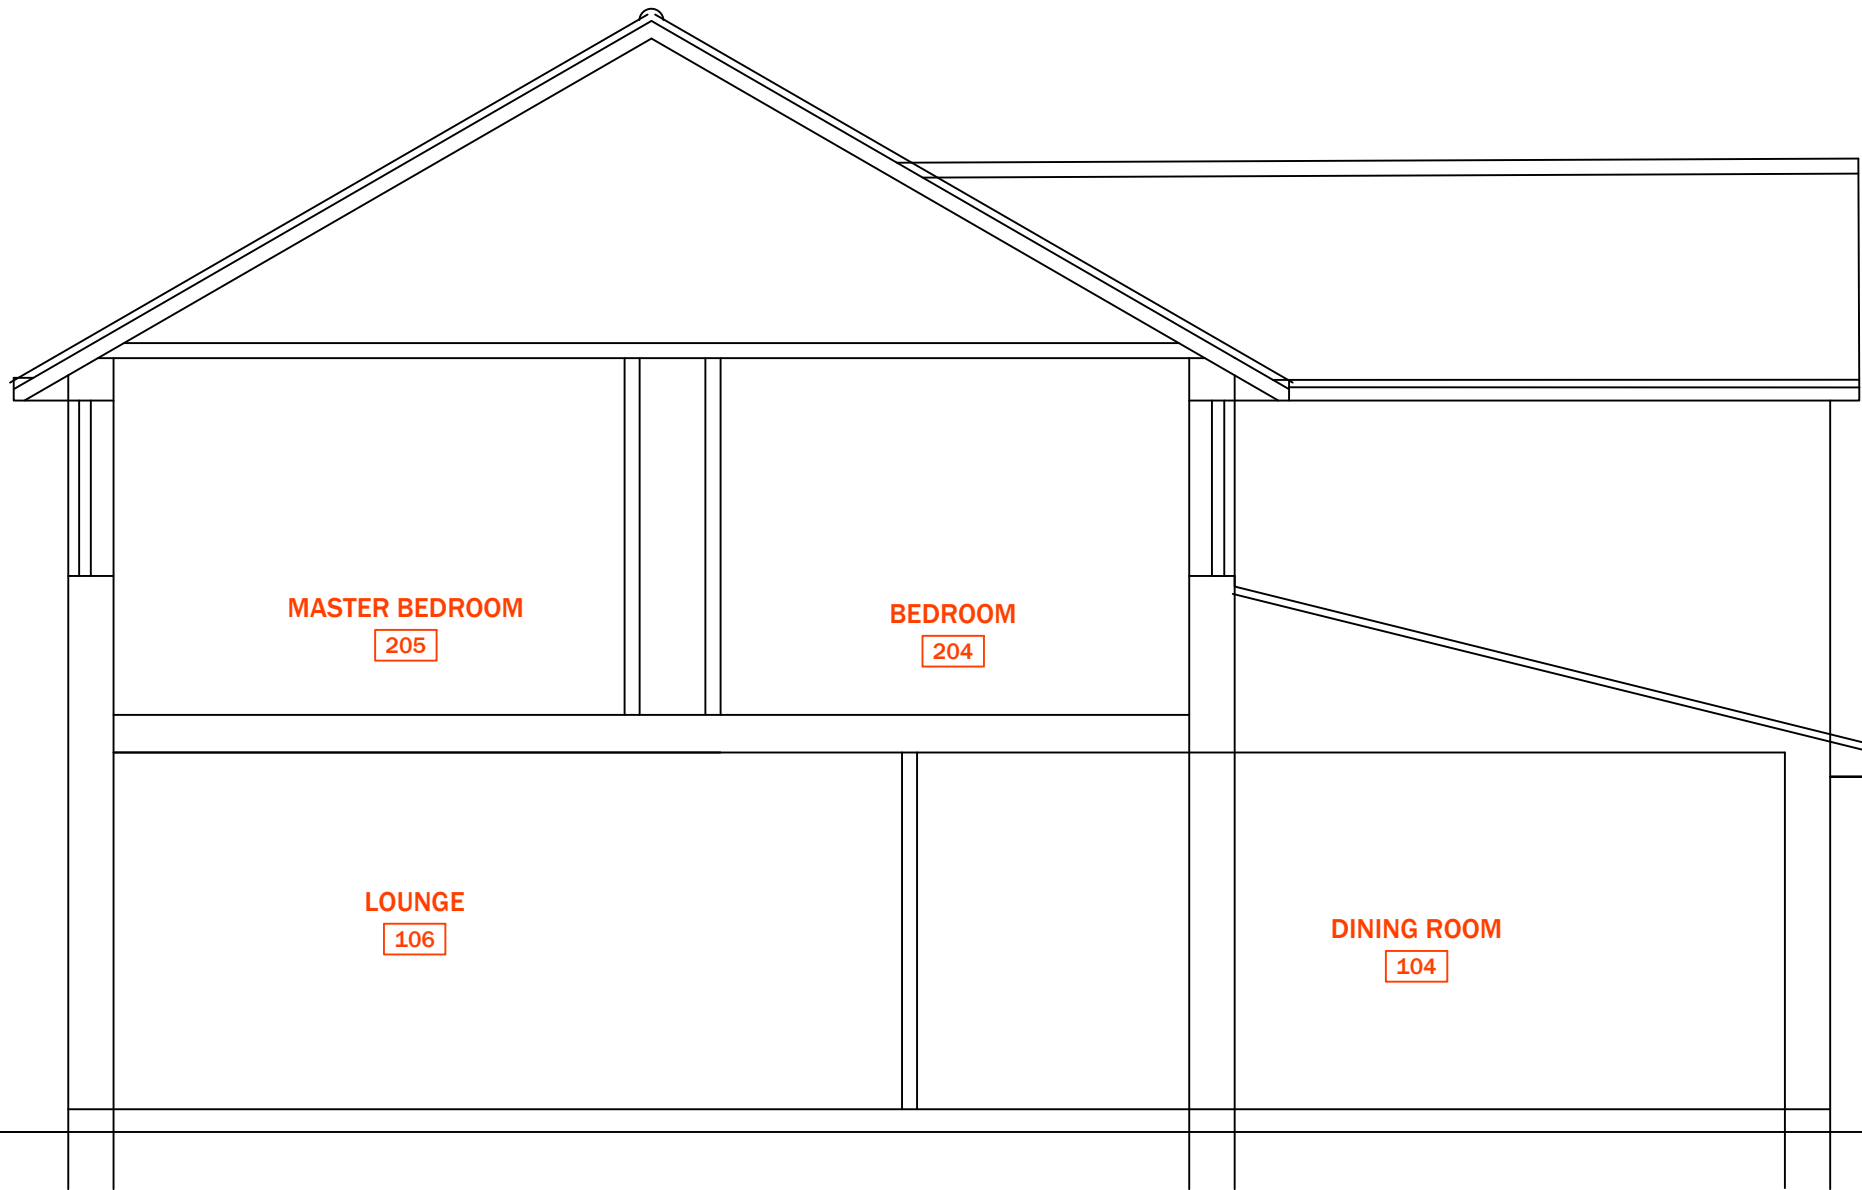

SECTION AA

scale 1:50

