


REVISIONS

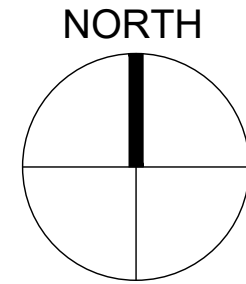

15 Nellfred Terrace | Inverurie | Aberdeenshire | AB51 4TJ

t 01467 625770

m 07730 005032

e eleanor@ea-architect.co.uk

w www.ea-architect.co.uk

PROJECT Conversion to Dwelling

ADDRESS Masonic Hall,
St Brydes Road,
Kemnay, AB51 5RD

CLIENT Mr Steven Smith


TITLE LOCATION PLAN

STATUS -

DATE February 2023

SCALE 1:1000 @ A4

DWG. NO. P/122-LOC

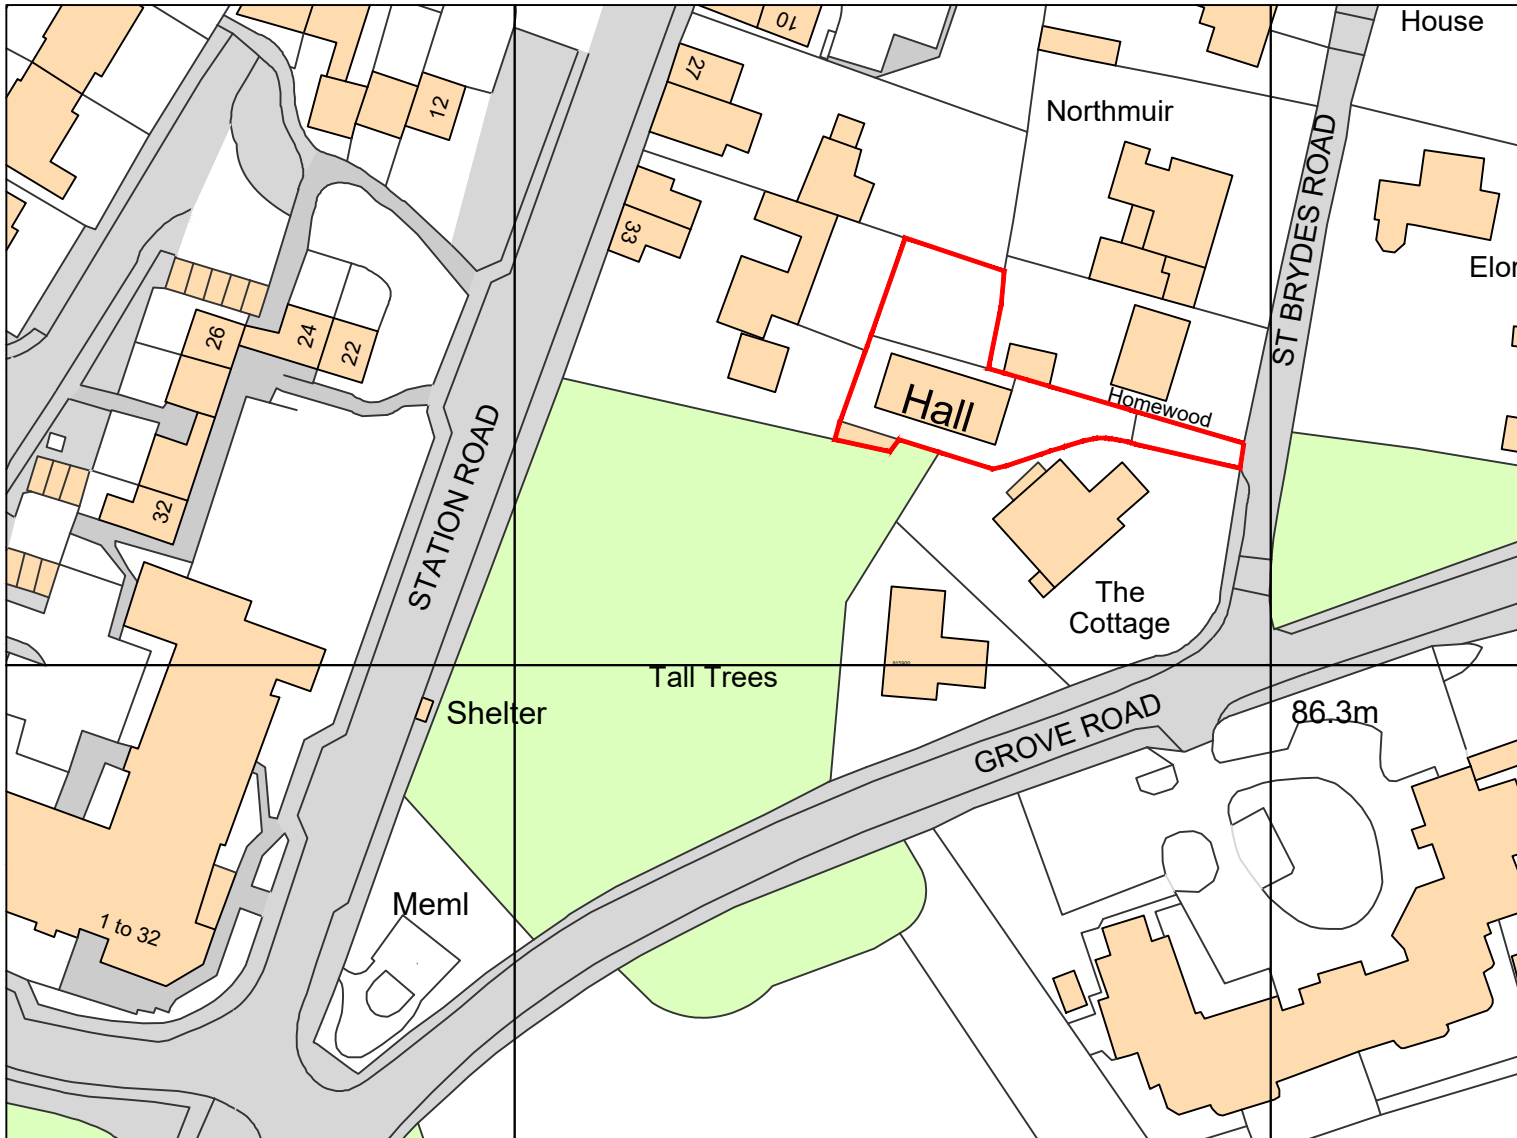

Ordnance Survey, (c) Crown Copyright 2023. All rights reserved. Licence number 100022432

1:1000 SCALE BAR



LOCATION PLAN scale 1:1000