



1 01-Ground Floor FFL
 1 : 100

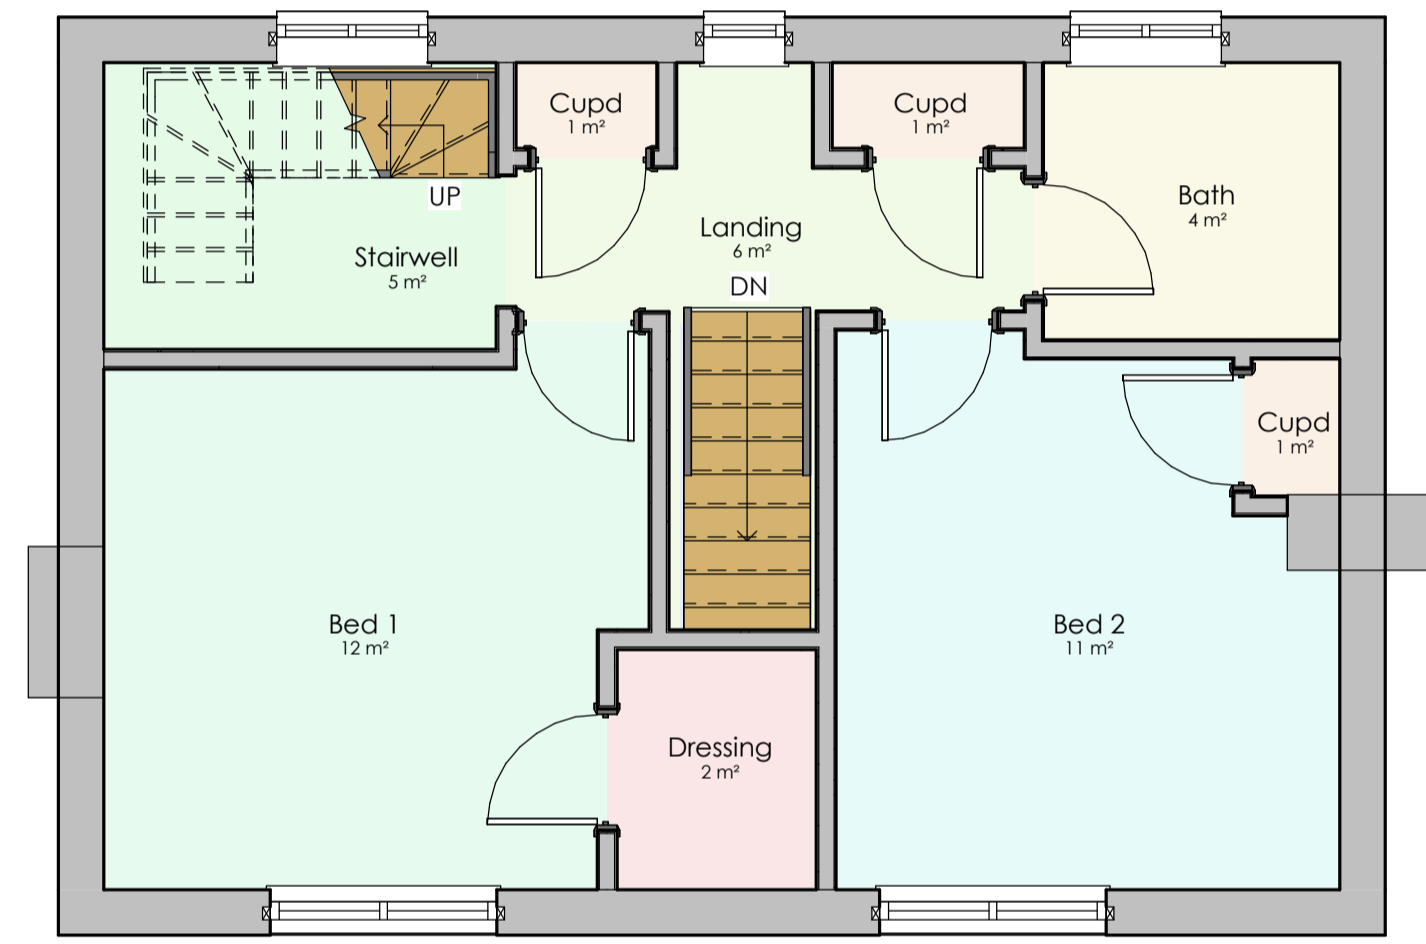

2 02-First Floor FFL
 1 : 50

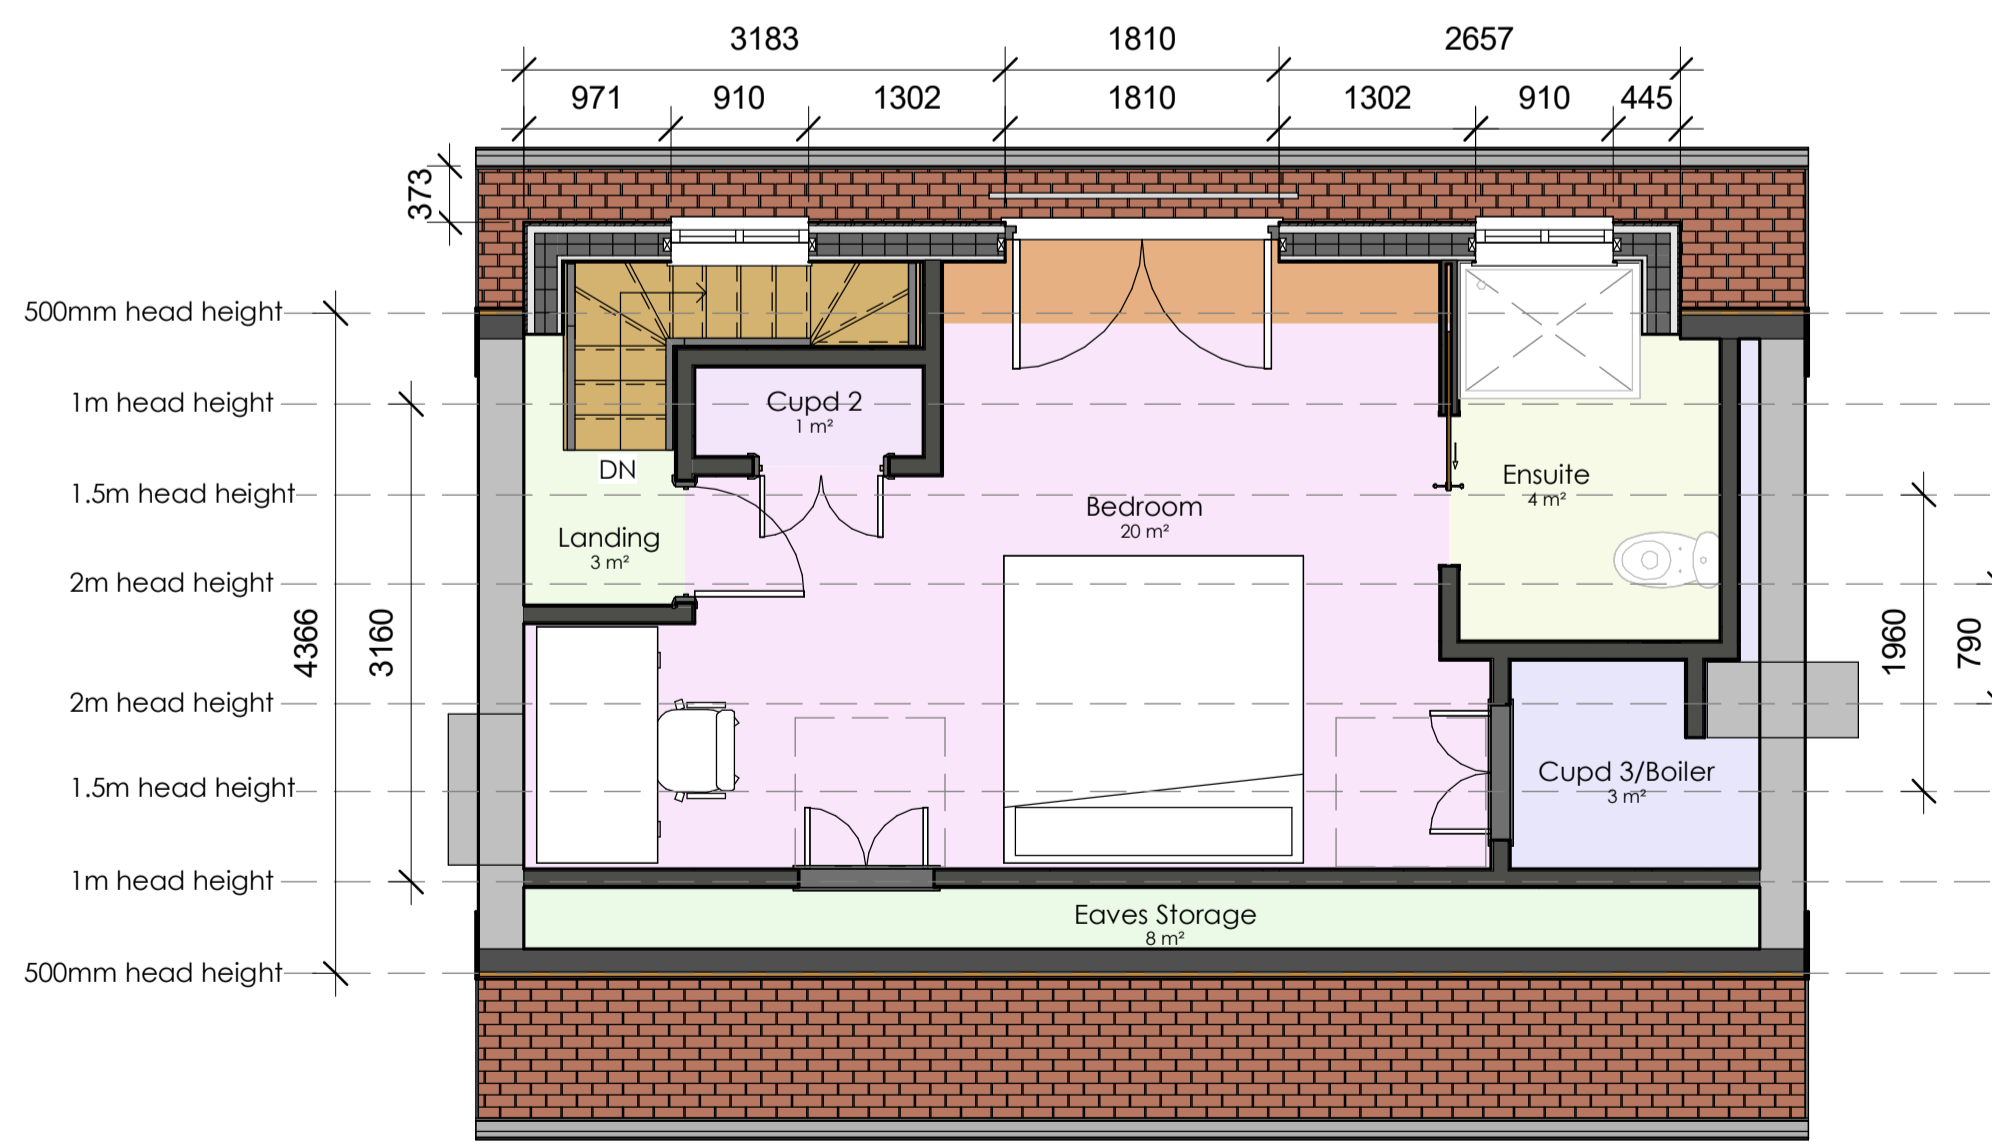

3 New Loft FFL
 1 : 50



6 Front Elevation
 1 : 50



5 Rear Elevation
 1 : 50



7 Side Elevation
 1 : 50



4 Adjoining Elevation
 1 : 50

