



1 01-Ground Floor FFL
1 : 100

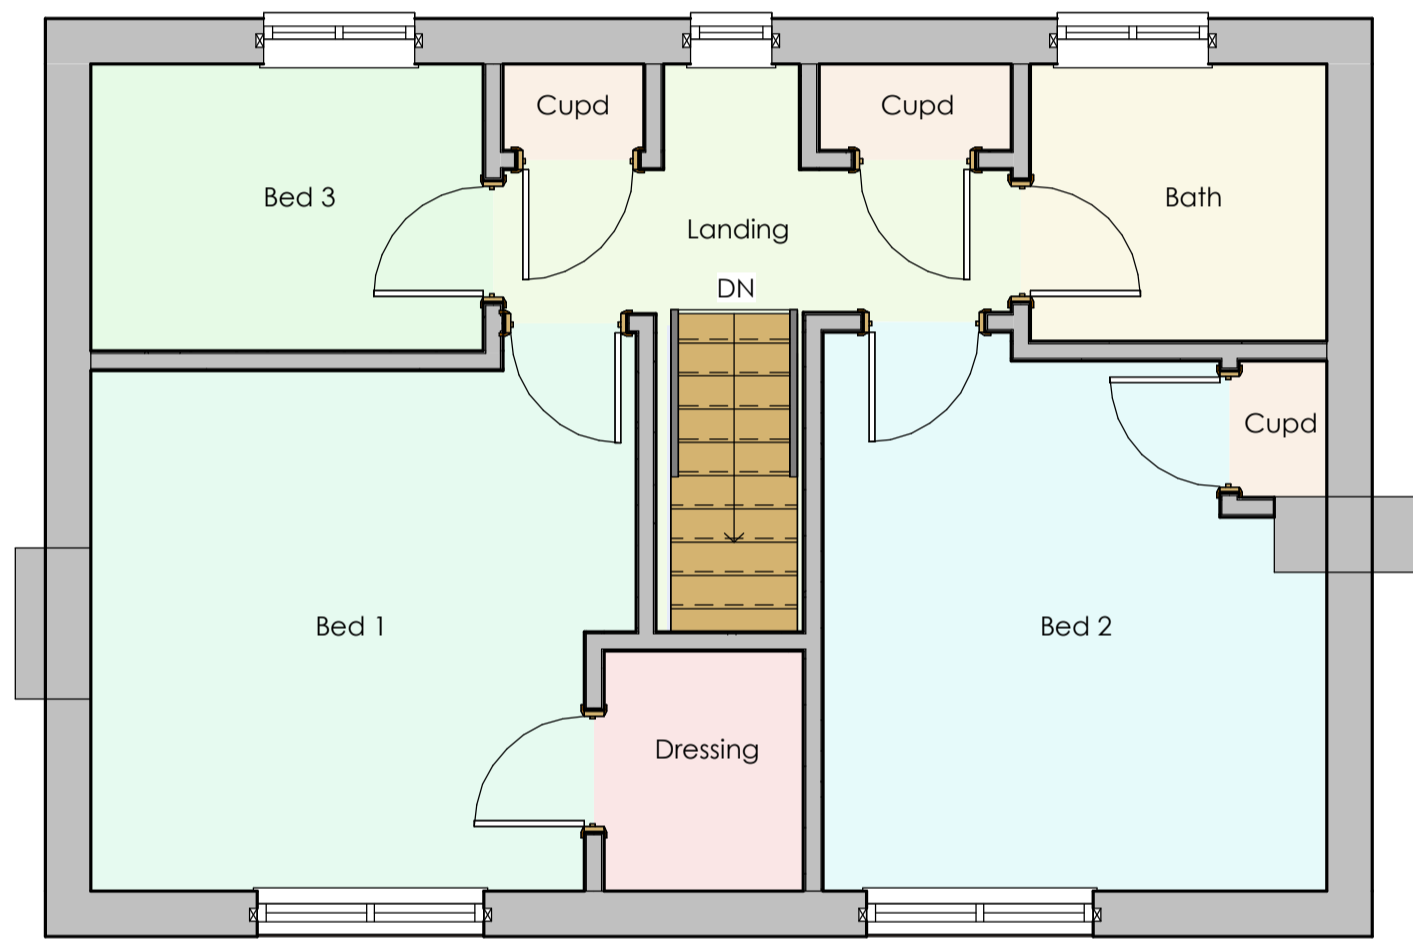

2 02-First Floor FFL
1 : 50

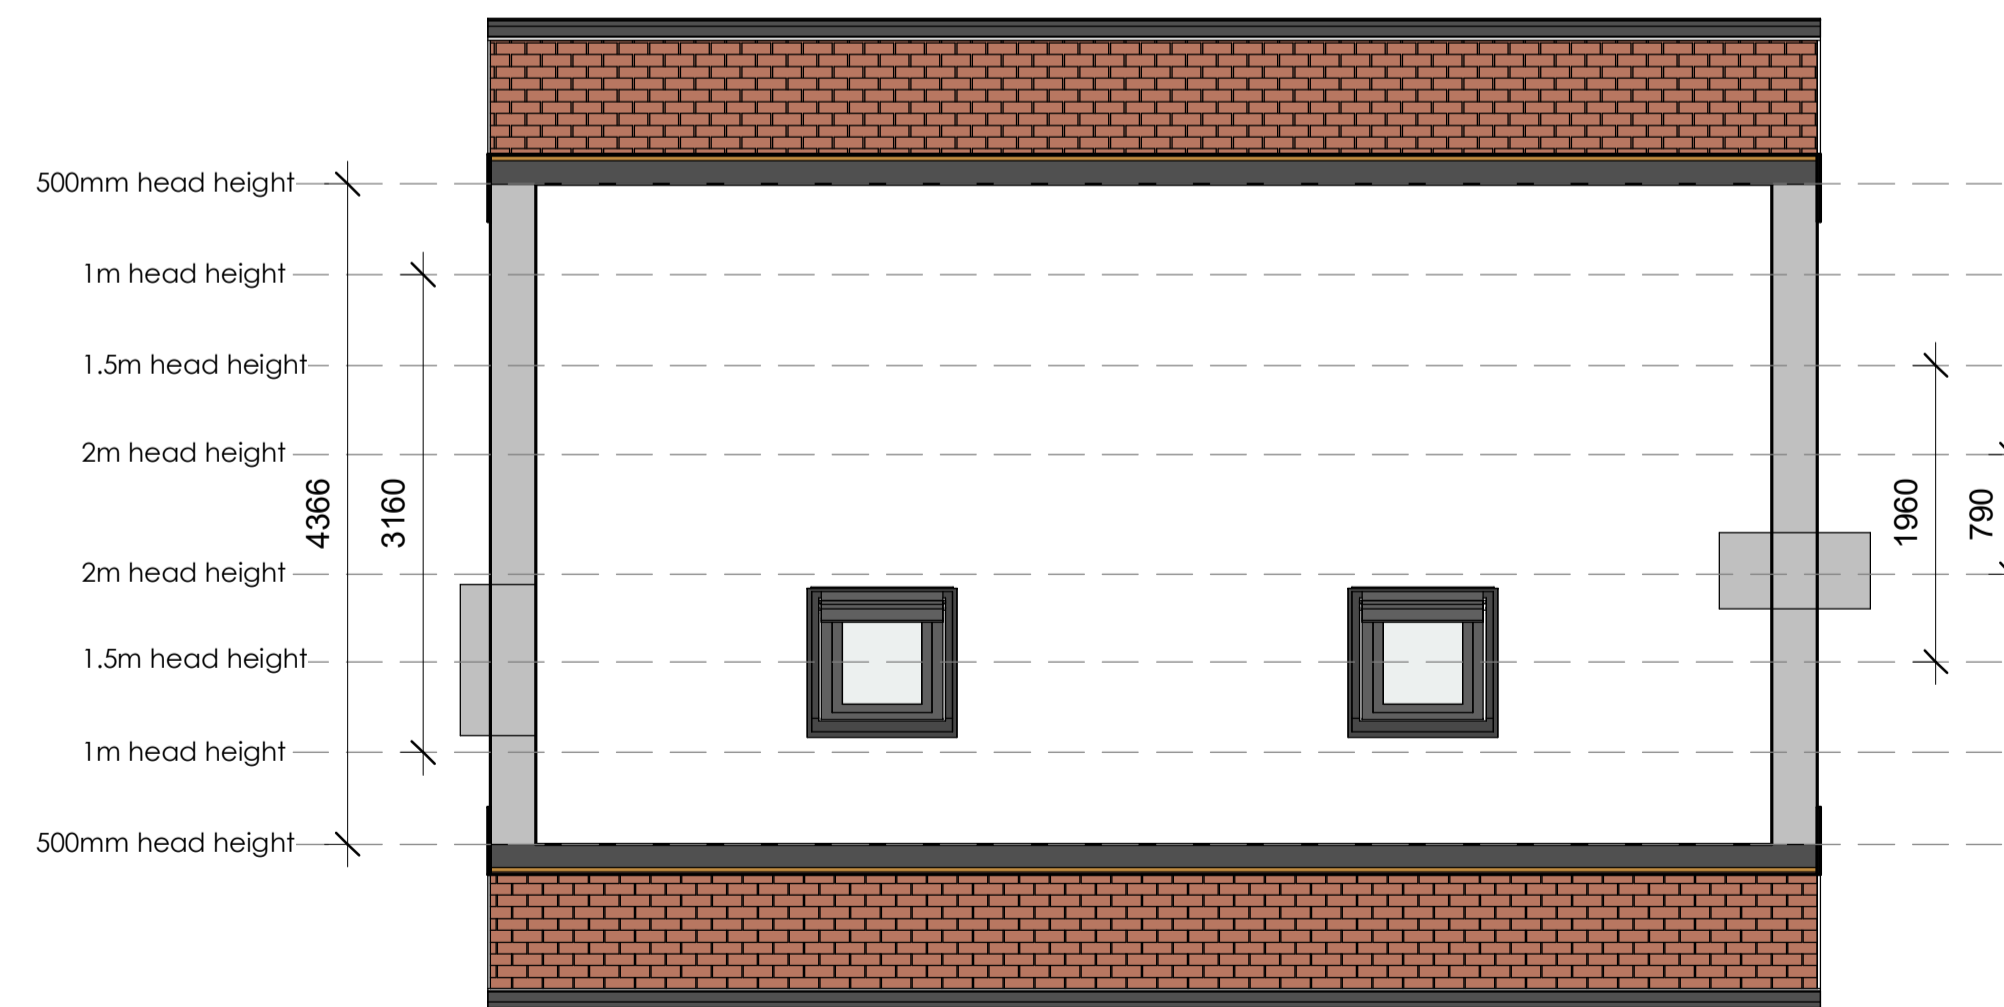


3 04-Top of Loft Joists
1 : 50




6 Front Elevation
1 : 50



5 Rear Elevation
1 : 50

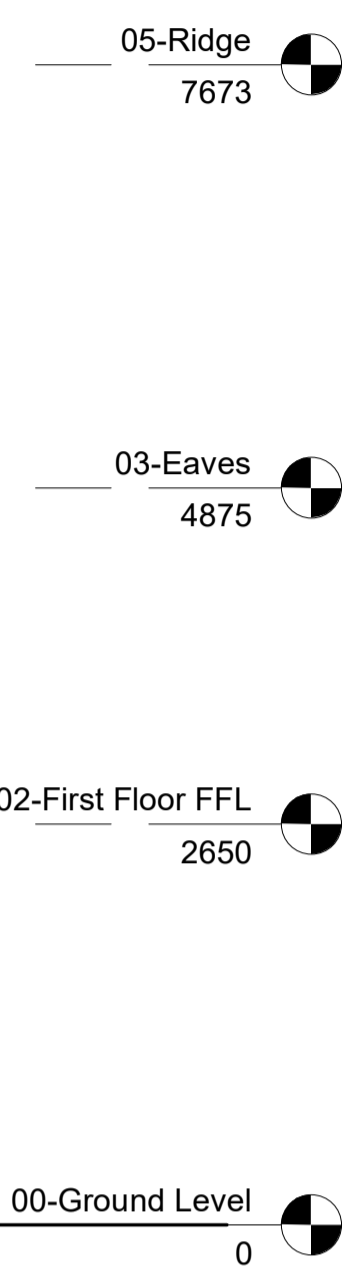

7 Side Elevation
1 : 50

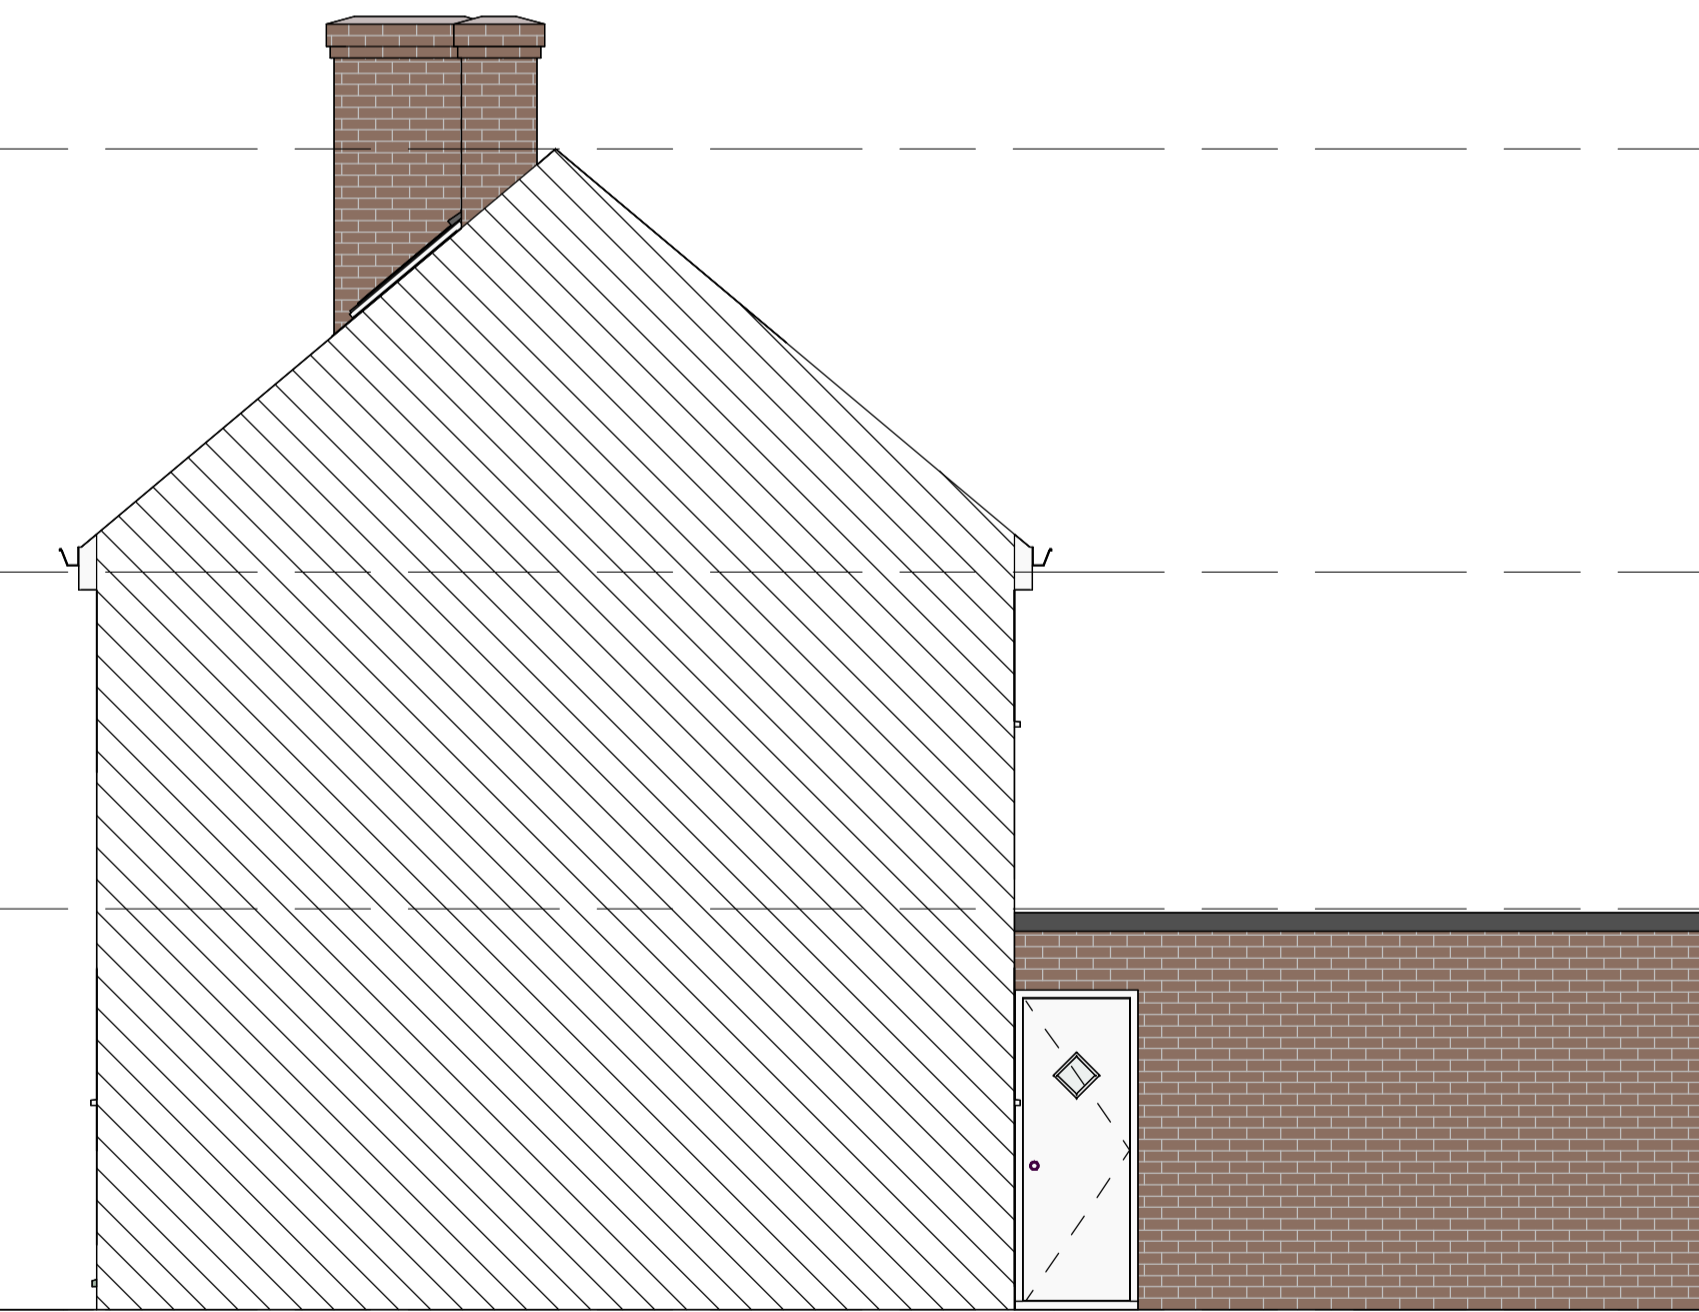

4 Adjoining Elevation
1 : 50

