




020 8118 0035  
office@happybuilding.co.uk  
12 Station Way  
Cheam  
Surrey  
SM3 8SW


www.happybuilding.co.uk  
Happy Building London Ltd Reg No: 8073225

**KEY**

- SH - Sill Height
- WH - Window Height
- BH - Beam Height
- CH - Ceiling Height
  
- R - Stair Rise
- G - Stair Going
  
- R.W.P - Rain Water Pipe
- S.V.P - Soil Vent Pipe
  
- MH - Manhole Cover
- AR - Area
- PE - Perimeter

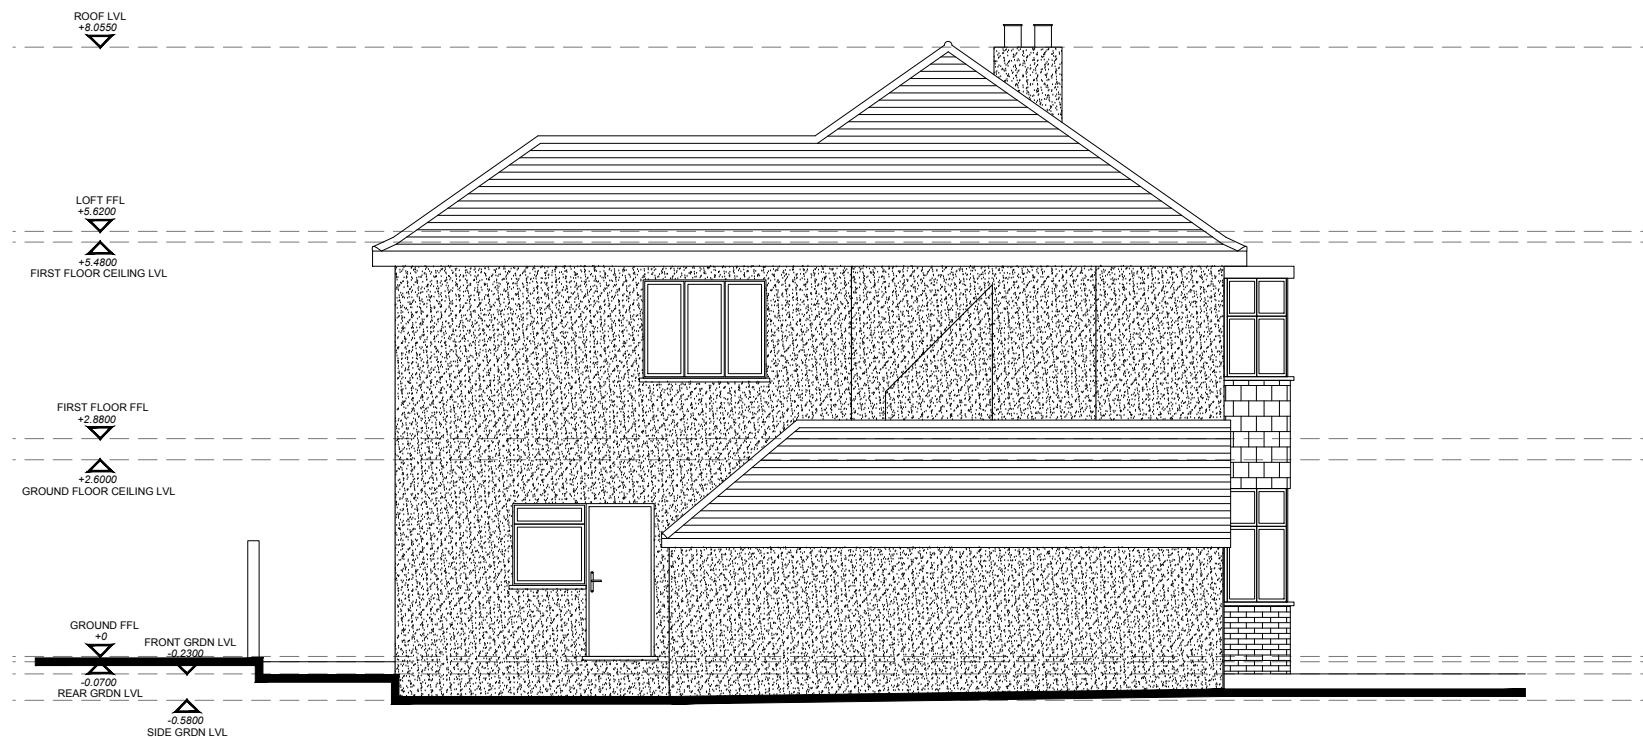

SIDE ELEVATION 01

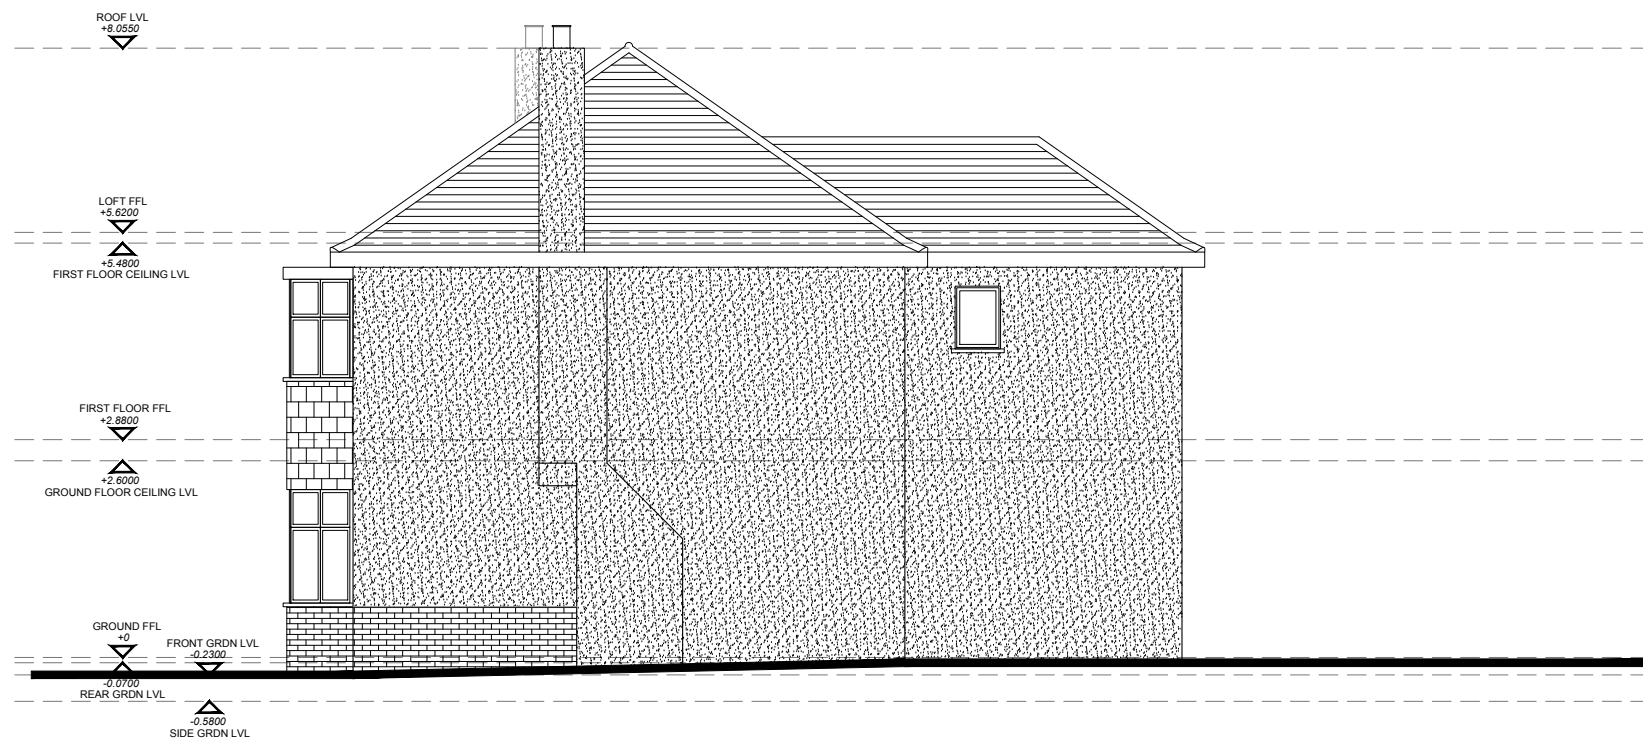

SIDE ELEVATION 02

--	--	--	--

Rev	Date	Description	By

Project no.: HB230622

Project:

Client: JOSEPH BUEHLER & MINOLI

Address: 33 Shirley Avenue  
Sutton  
SM2 7QS

Title: EXISTING SIDE ELEVATIONS  
01 & 02

Drawn by: GW

Date: AUGUST 2023 Scale: 1:100

Drawing No: 0021

All dimensions must be checked on site prior to construction.  
Any discrepancies must be reported to the architect immediately.  
This drawing remains the copyright of Happy Building Ltd. and no portion should be reproduced without the permission.

