


Site Location Plan 1:1250



Existing Site Plan 1:500

© Crown copyright and database rights 2023 Ordnance Survey 0100031673

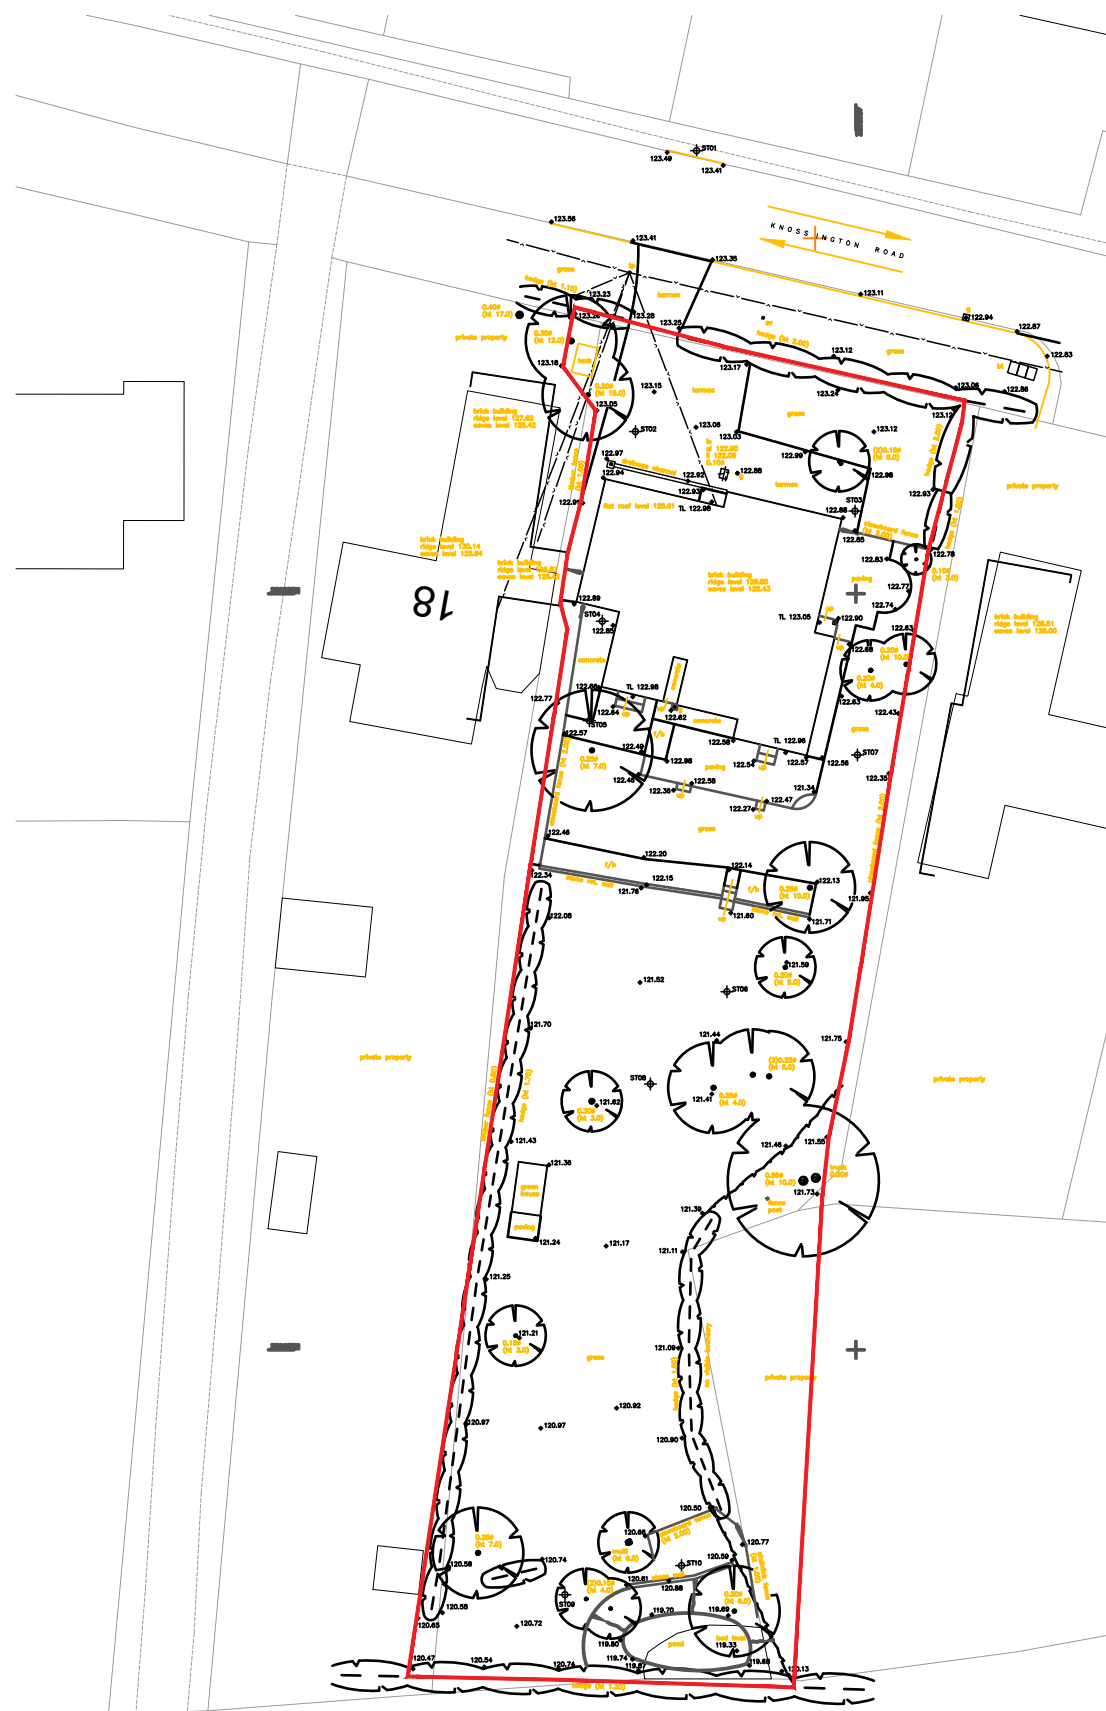

RIBA 
Chartered Practice
01594 540504
01451828822
habitatplus.co.uk
hello@habitatplus.co.uk

Client
K Nagel

Project
HA23006
16 Knossington Road
Braunston in Rutland

Drawing
PL001
Site Location Plan
Existing Site Plan

A

October 23
PLANNING
1:1250 @ A3

0m 25 50



Copyright is reserved by Habitat + Architects and the drawing is issued on the condition that it is not copied either wholly or in part without first obtaining written consent from them. This drawing is for planning purposes only. This drawing should be read in conjunction with all related planning drawings and reports. Not to be used for construction.