


| Ground Floor Plan



| First Floor Plan

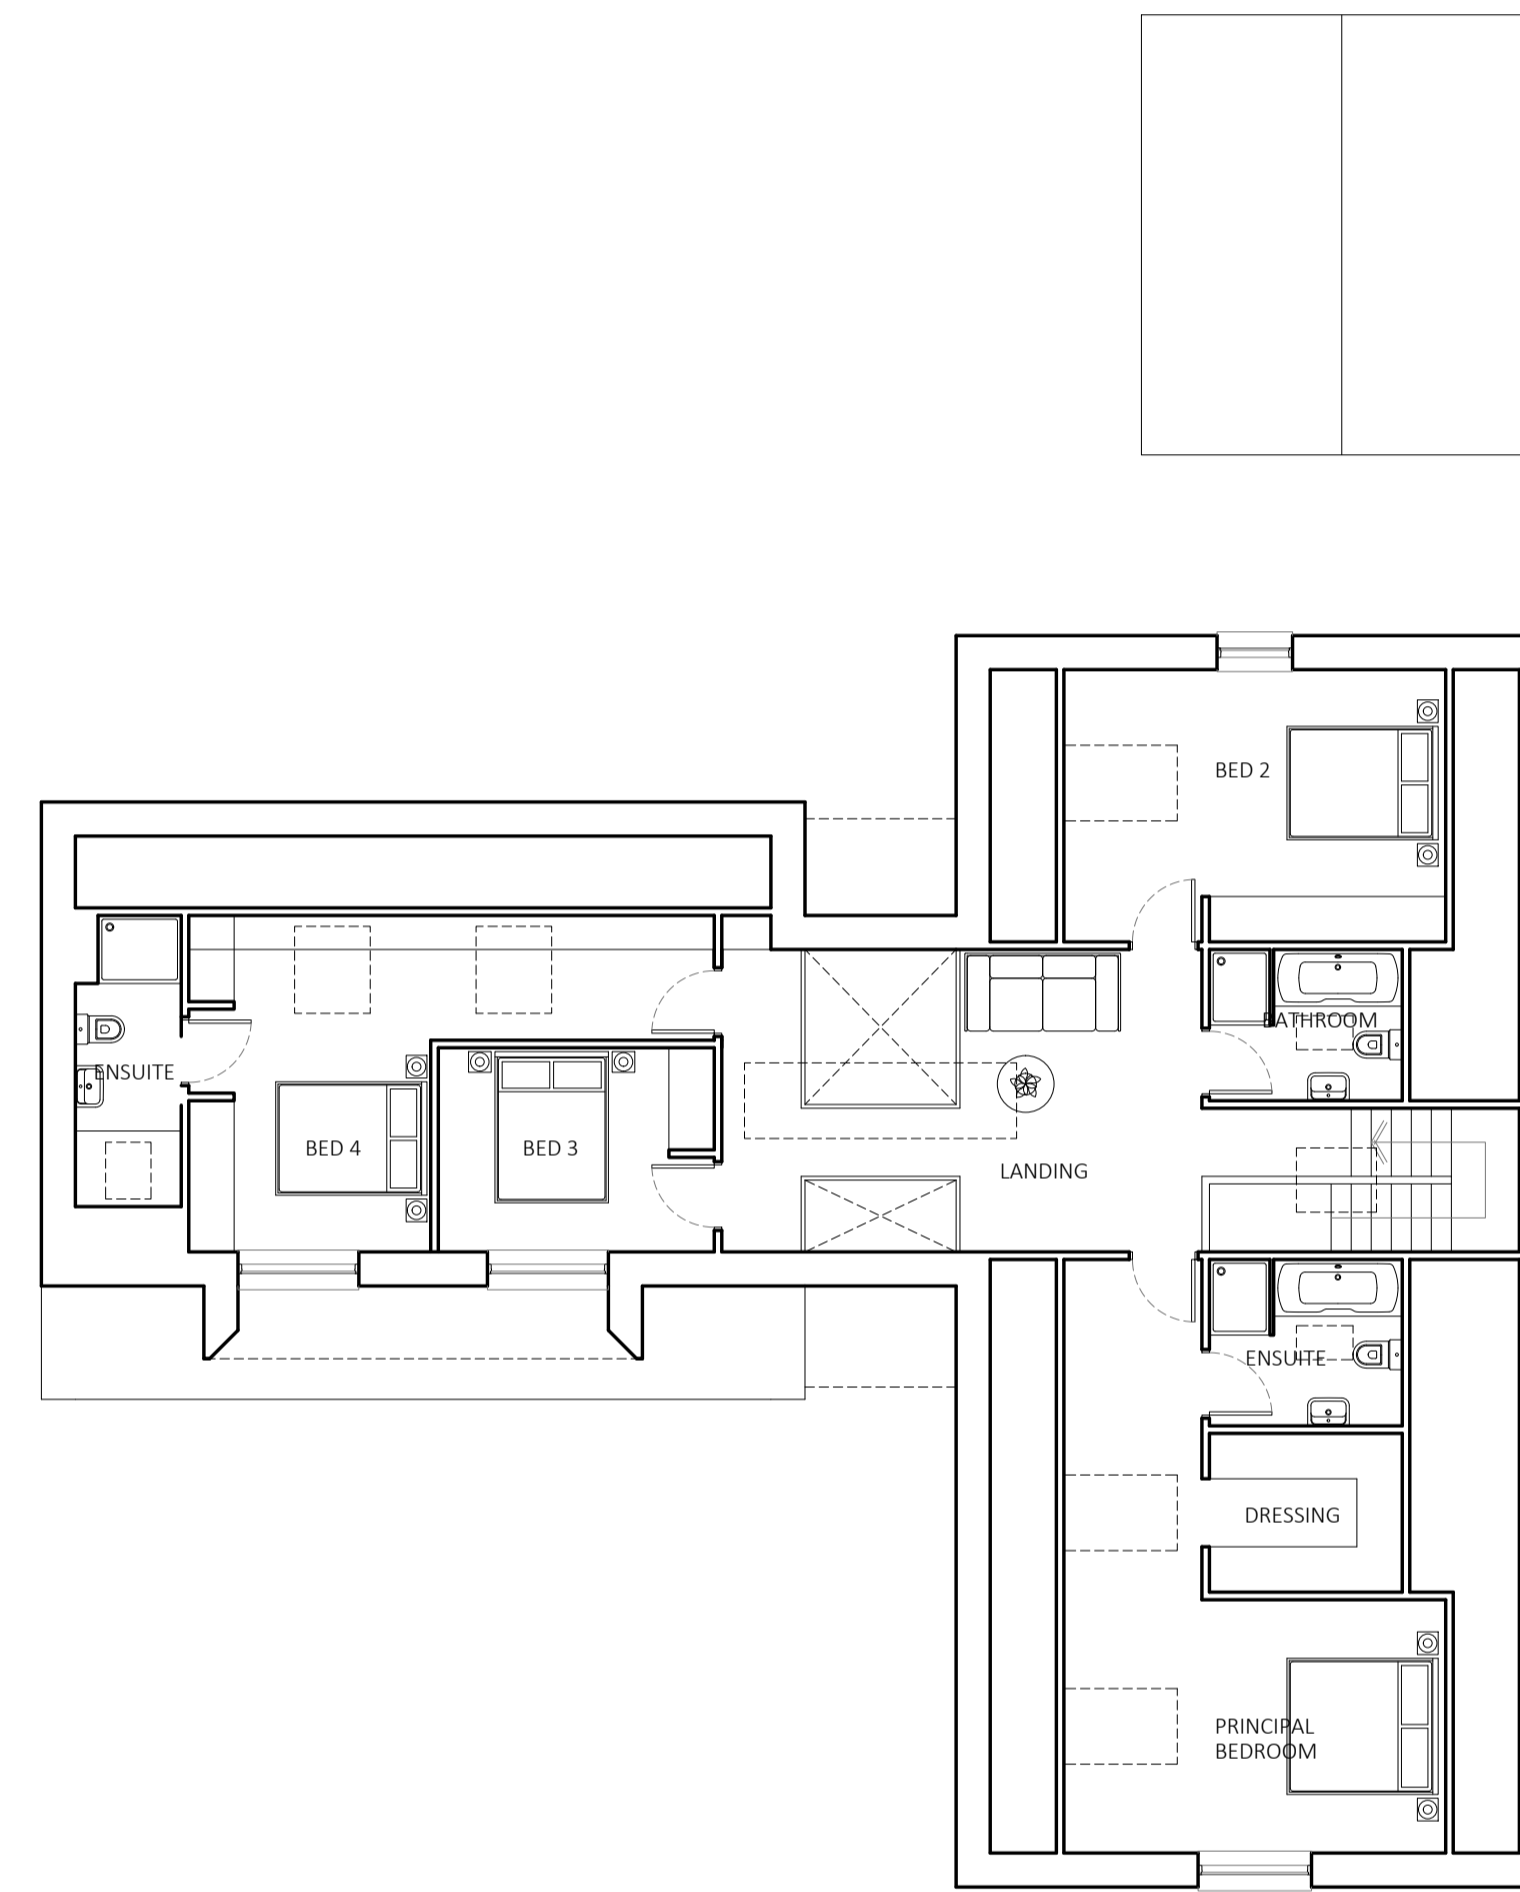

RIBA 
Chartered Practice
01594 540504
01451828822
habitatplus.co.uk
hello@habitatplus.co.uk


Client
K Nagel

Project
HA23006
16 Knossington Road
Braunston

Drawing
PL004
Proposed Floor Plan

C

September 23
PLANNING
1:100 @ A1

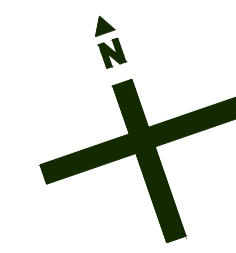

Copyright is reserved by Habitat + Architects and the drawing is issued on the condition that it is not copied either wholly or in part without first obtaining written consent from them. This drawing is for planning purposes only. This drawing should be read in conjunction with all related planning drawings and reports. Not to be used for construction.