

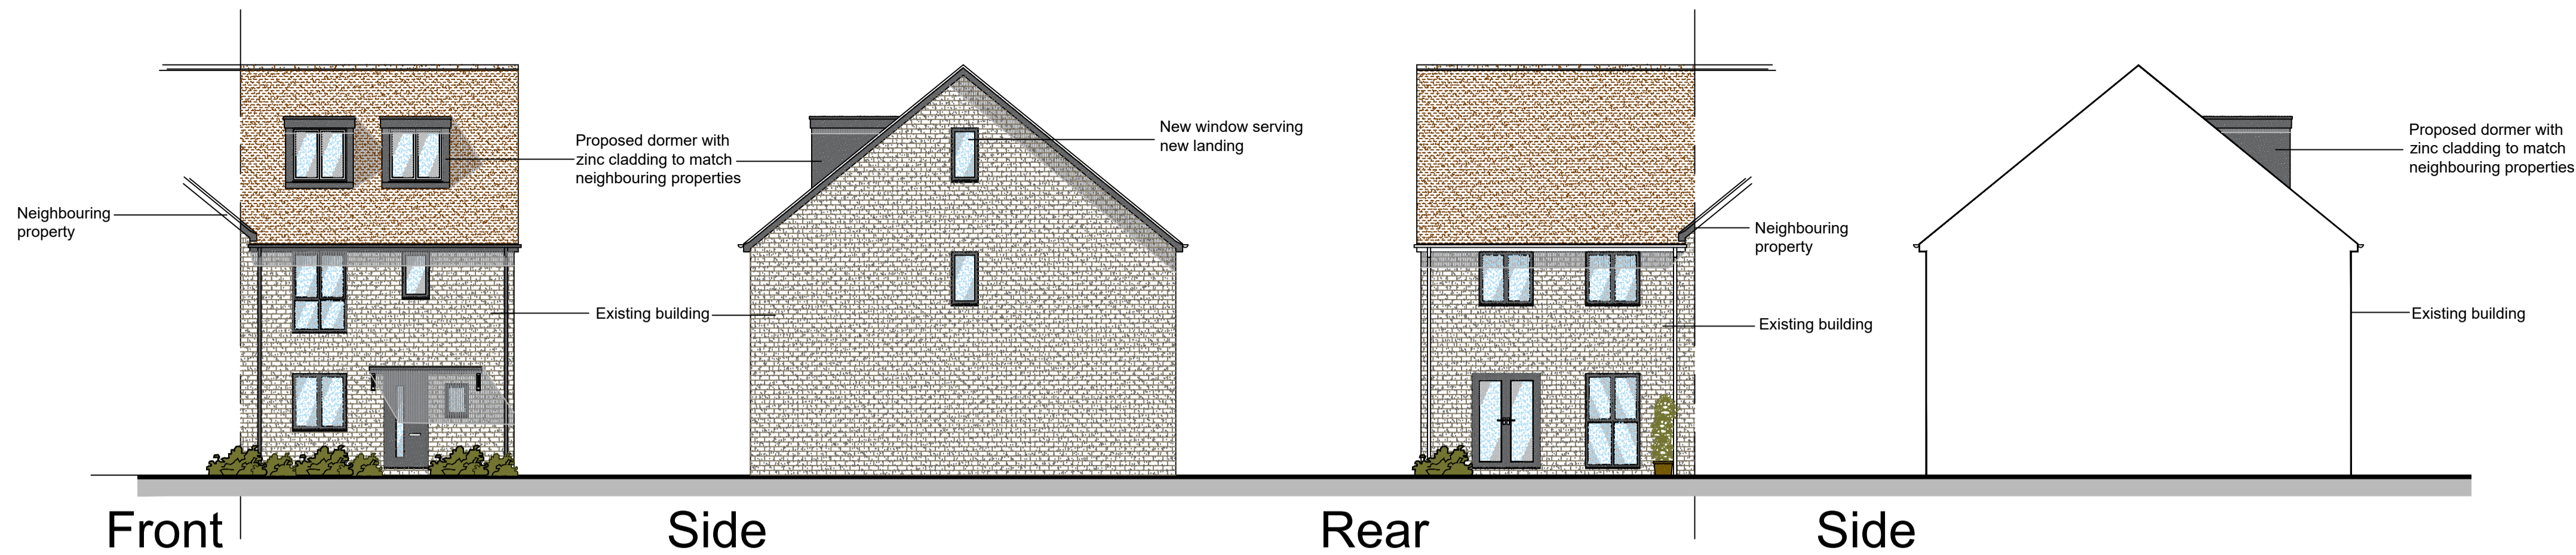



Proposed Elevations 1:100

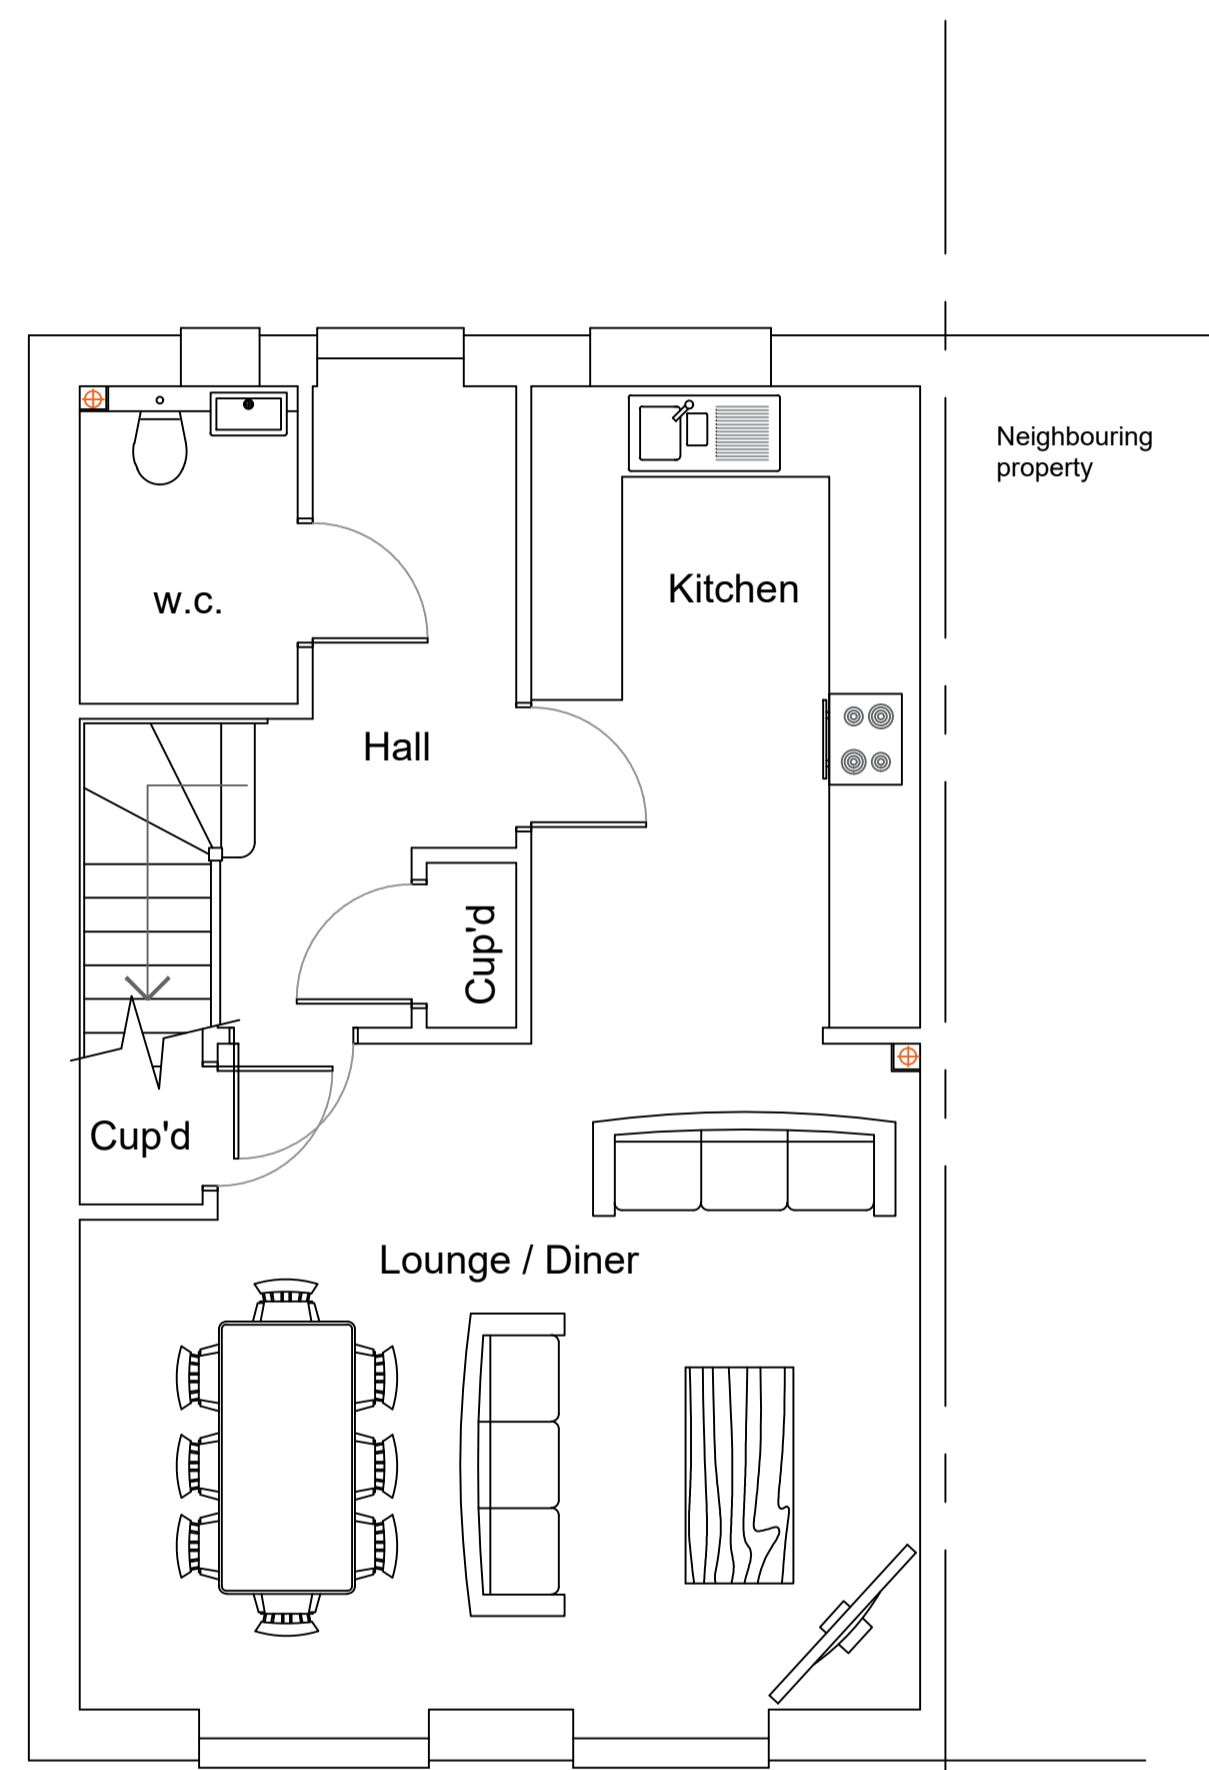


Dormer Image at Poston Place

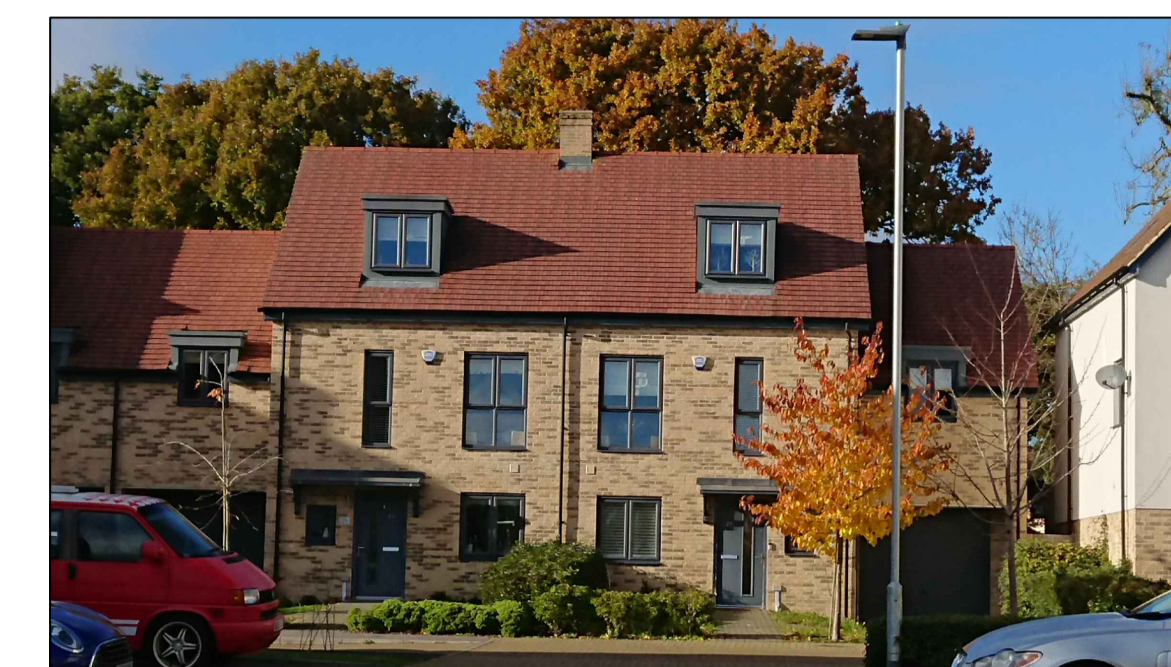


Ground Floor Plan 1:50

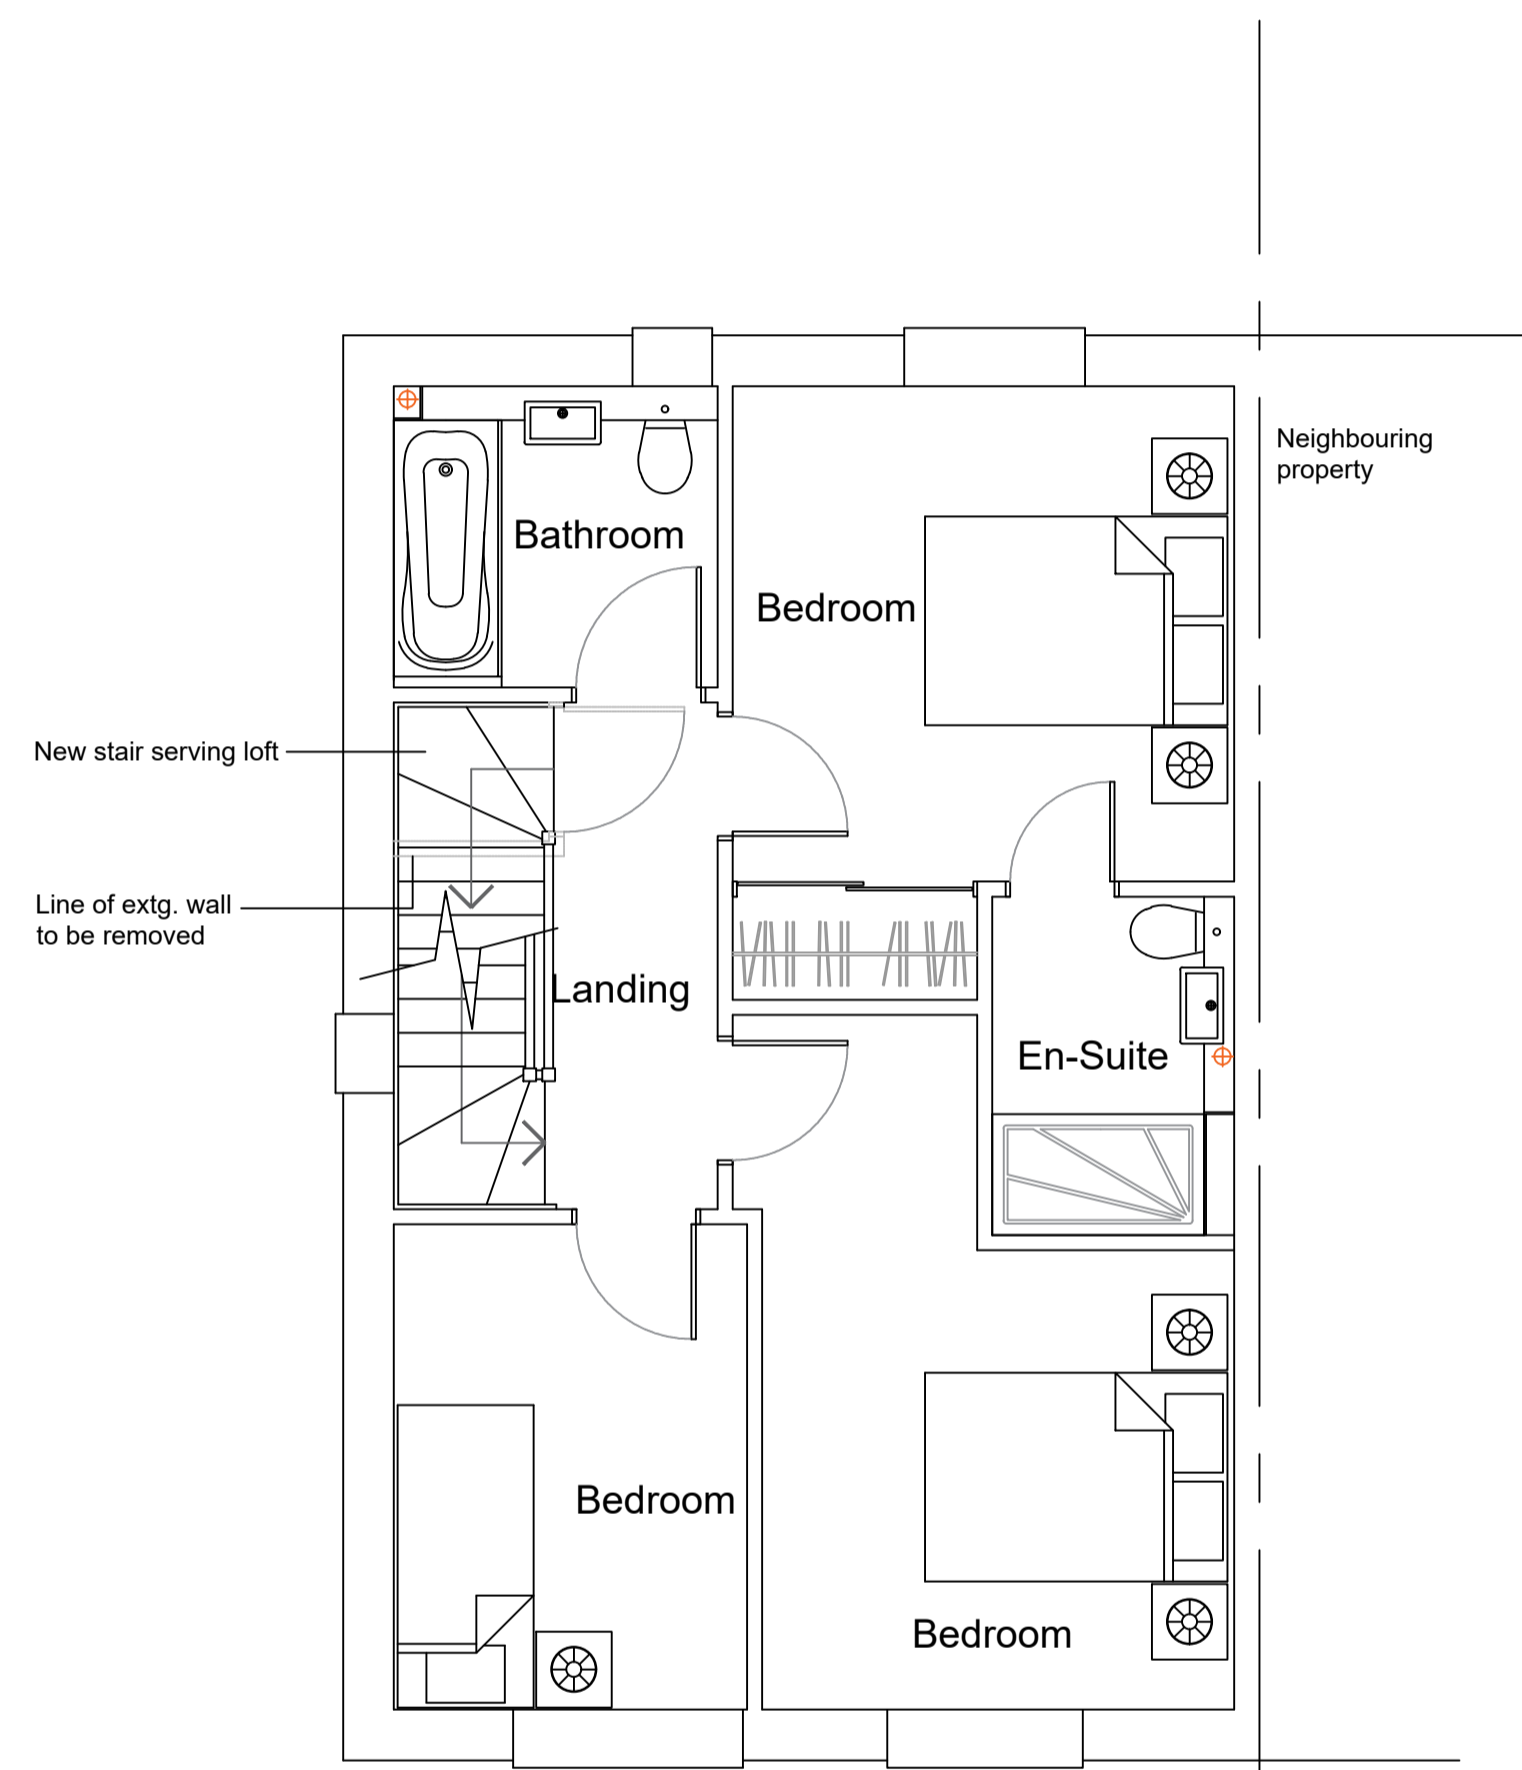



First Floor Plan 1:50

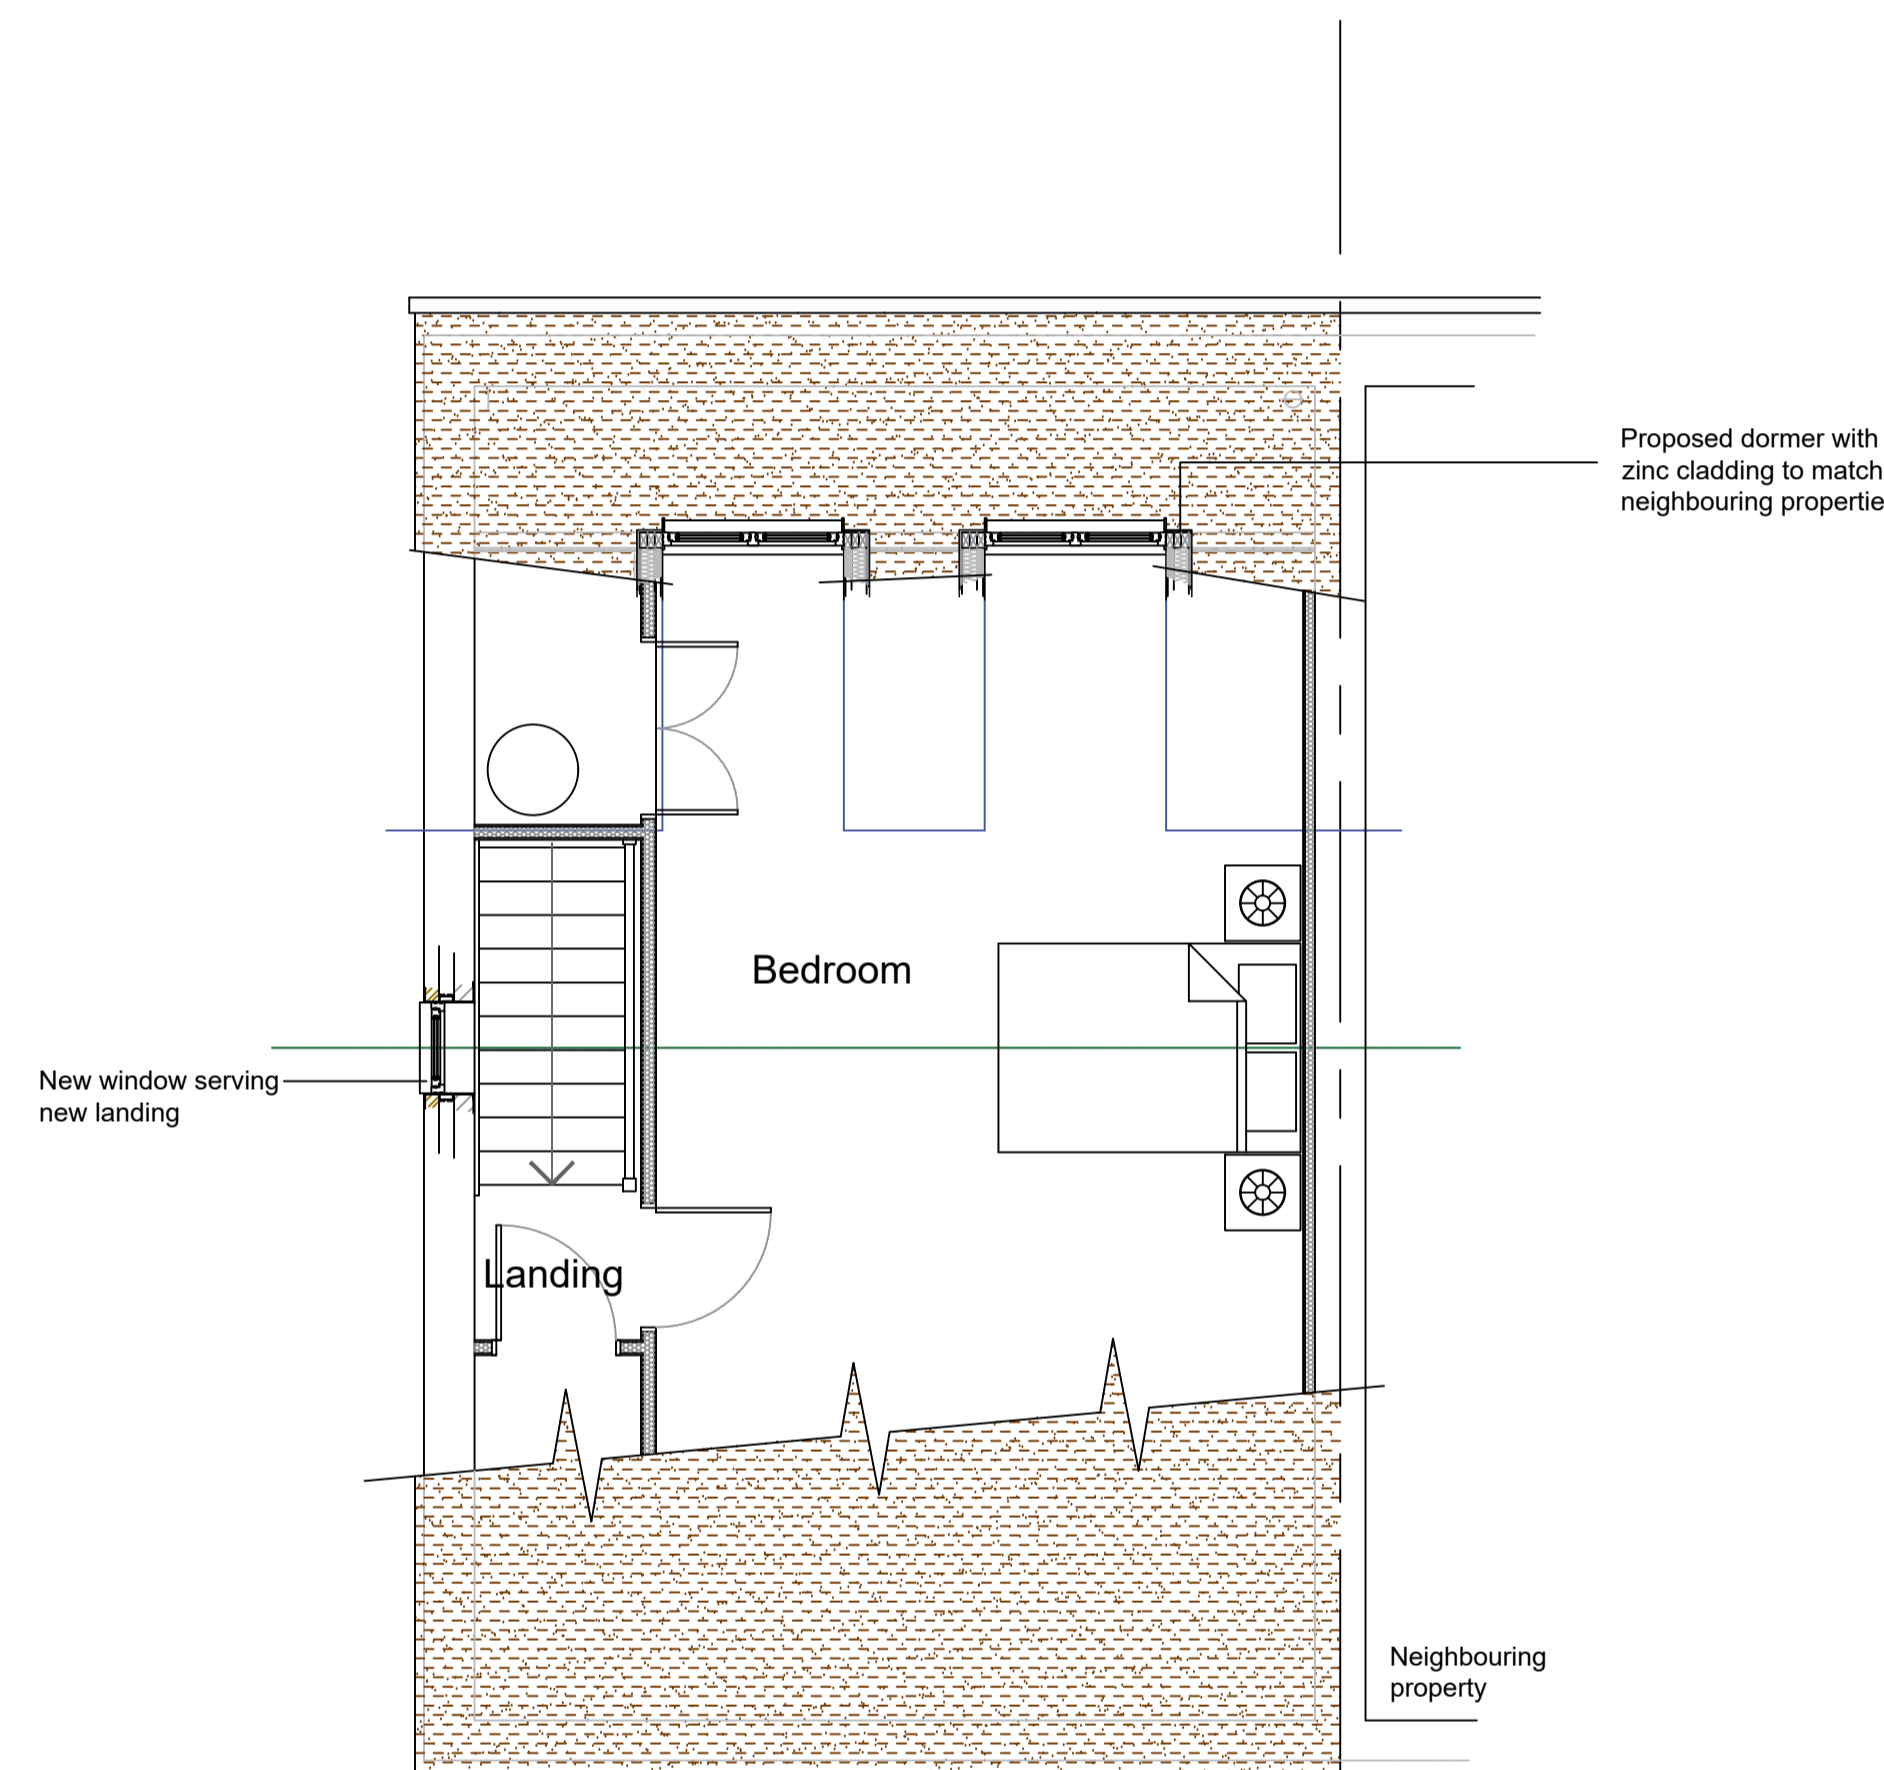


Second Floor Plan 1:50

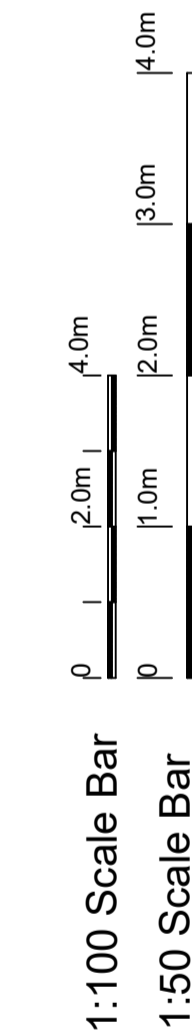

Existing Elevations 1:100

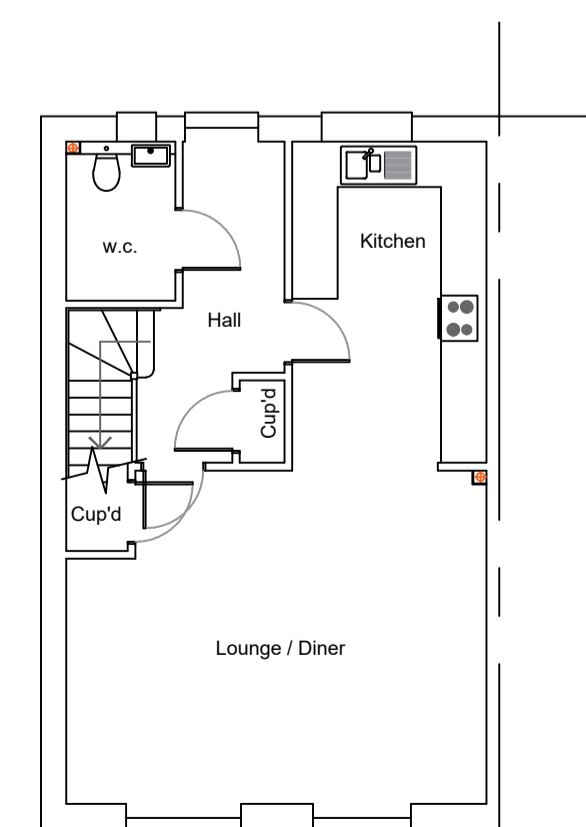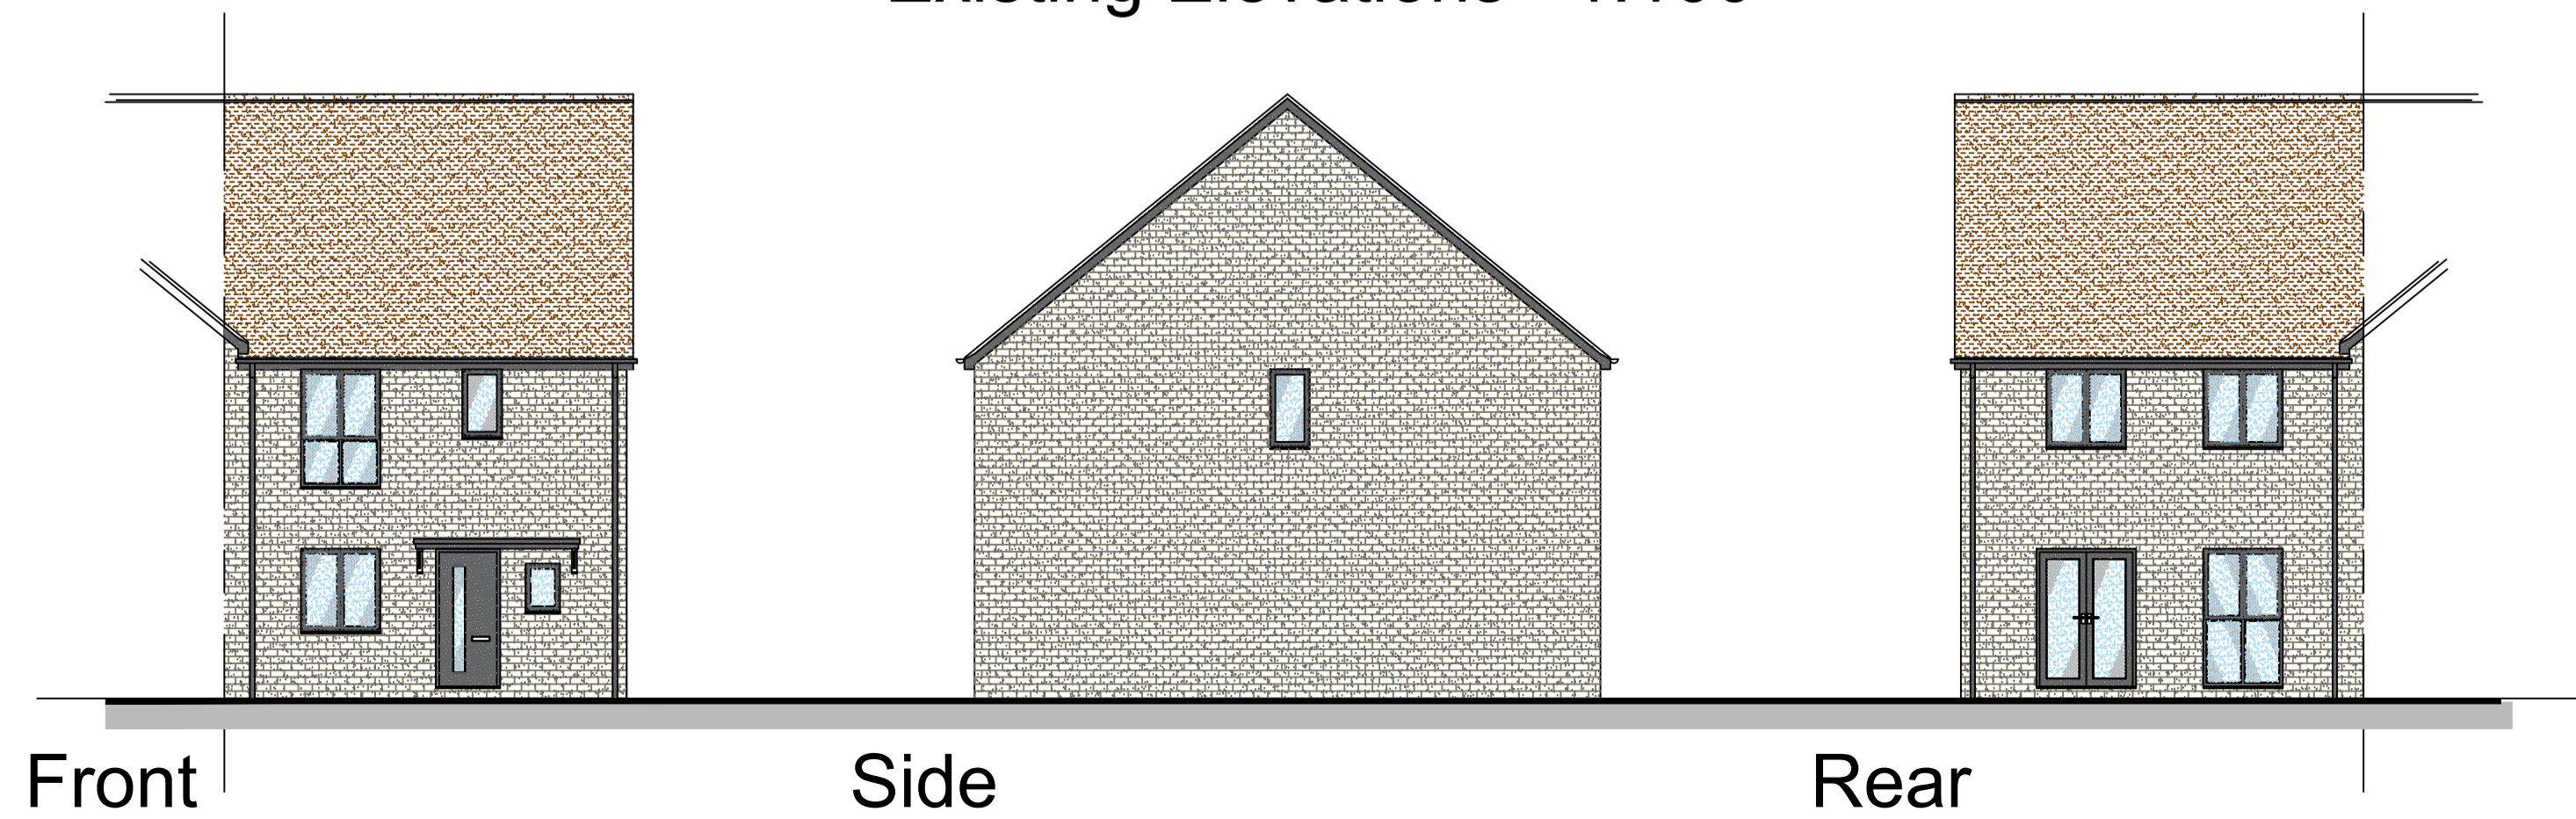

Existing Ground Floor Plan 1:100

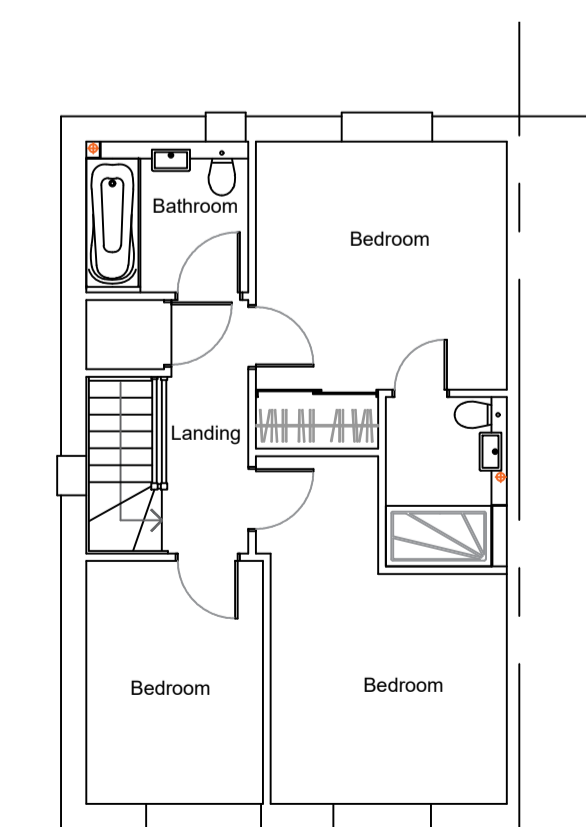

Existing First Floor Plan 1:100

Architech Limited

Architectural and Building Consultants
Tel. 01462 634293 / 07768 123899

Project

8 Poston Place, Stevenage, Hertfordshire

Title

Proposed Loft Conversion

Date

Dec. 2023

Scale

1:50 1:100

Status

Planning

2023 / 62 / 01

A1