

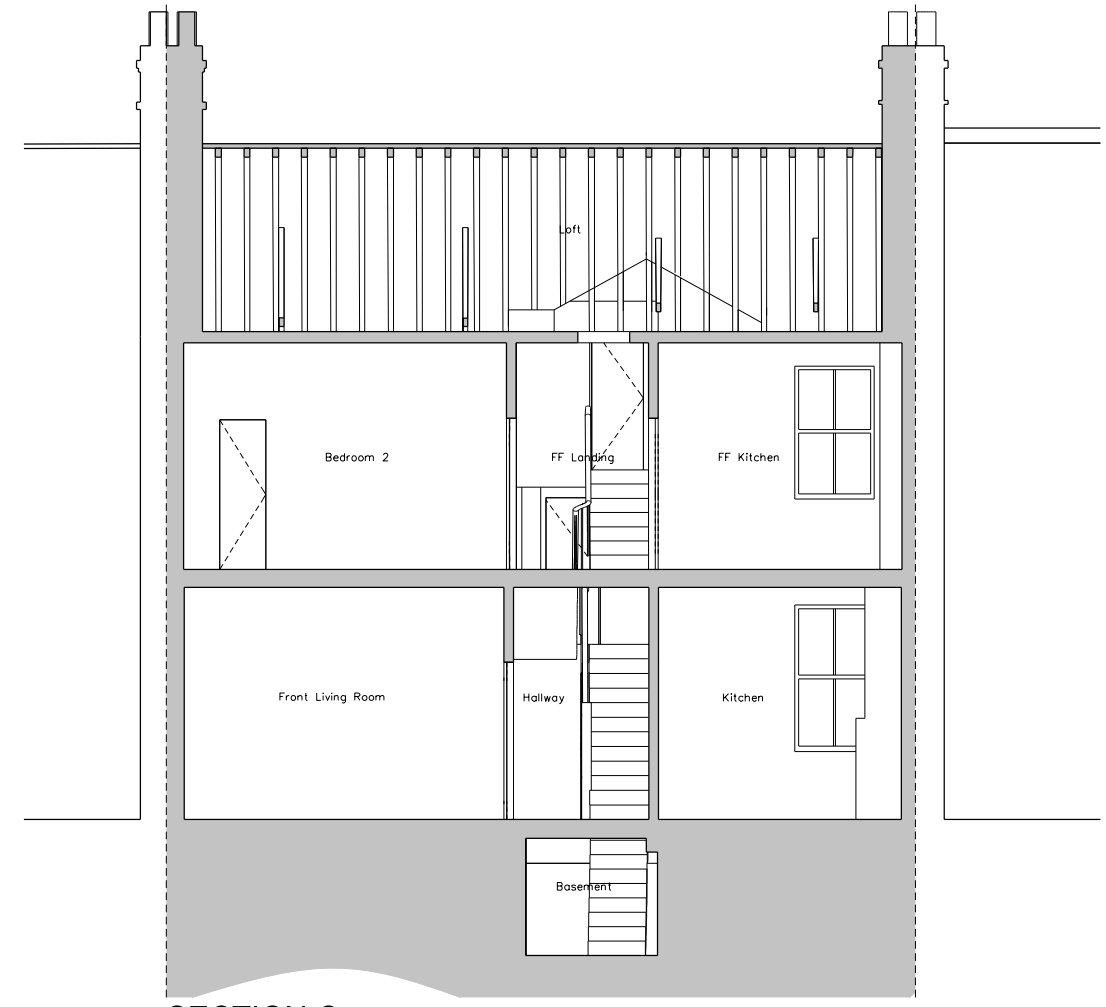



SECTION A

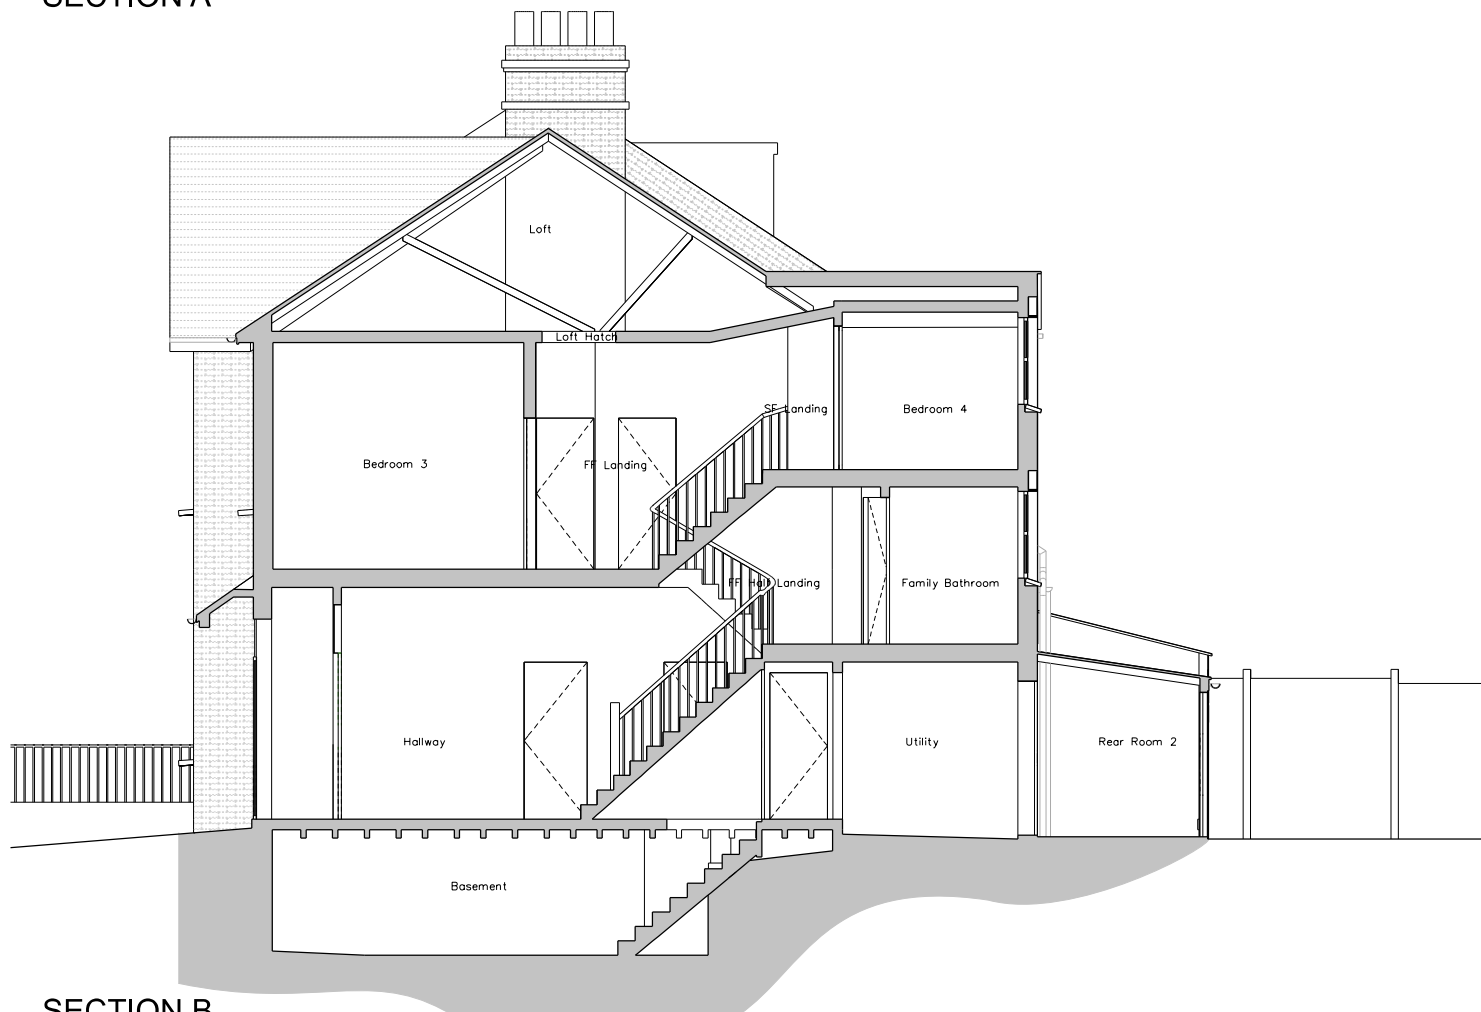

SECTION C

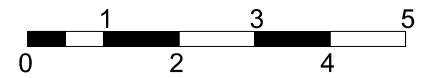

SECTION B

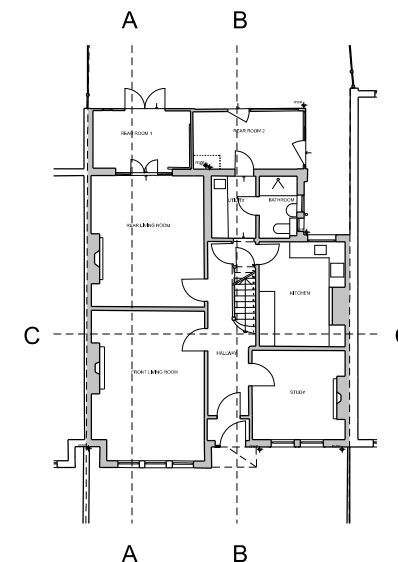

PLAN (NOT TO SCALE)

Notes.
 1. No dimensions are to be scaled from this drawing.
 2. All dimensions are to be checked on site prior to fabrication.
 3. Any discrepancies on site have to be reported to the architect.
 4. For steelwork, foundations, structural details refer to S.E. drawings

notes		
rev	date	reason
P01	14.12.2023	Issued for planning

title	EXISTING SECTION
job no.	2474
scale	1 : 100 @ A3 / 1:50 @ A1
date	23.11.2023
drg.no	2474-EX-201
revision	P01

Simon Smith & Michael Brooke Architects
 No 3 Scout Lane London SW4 0LA
 tel: 020 7627 7630 fax: 020 7627 7631
 email: post@smithbrooke.co.uk

111 HALF MOON LANE SE24 9JY