
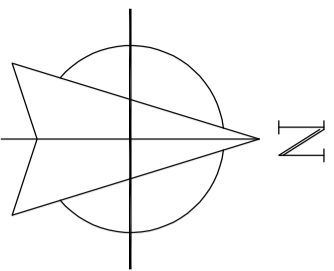
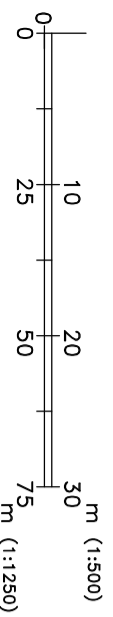


PROPOSED BLOCK PLAN

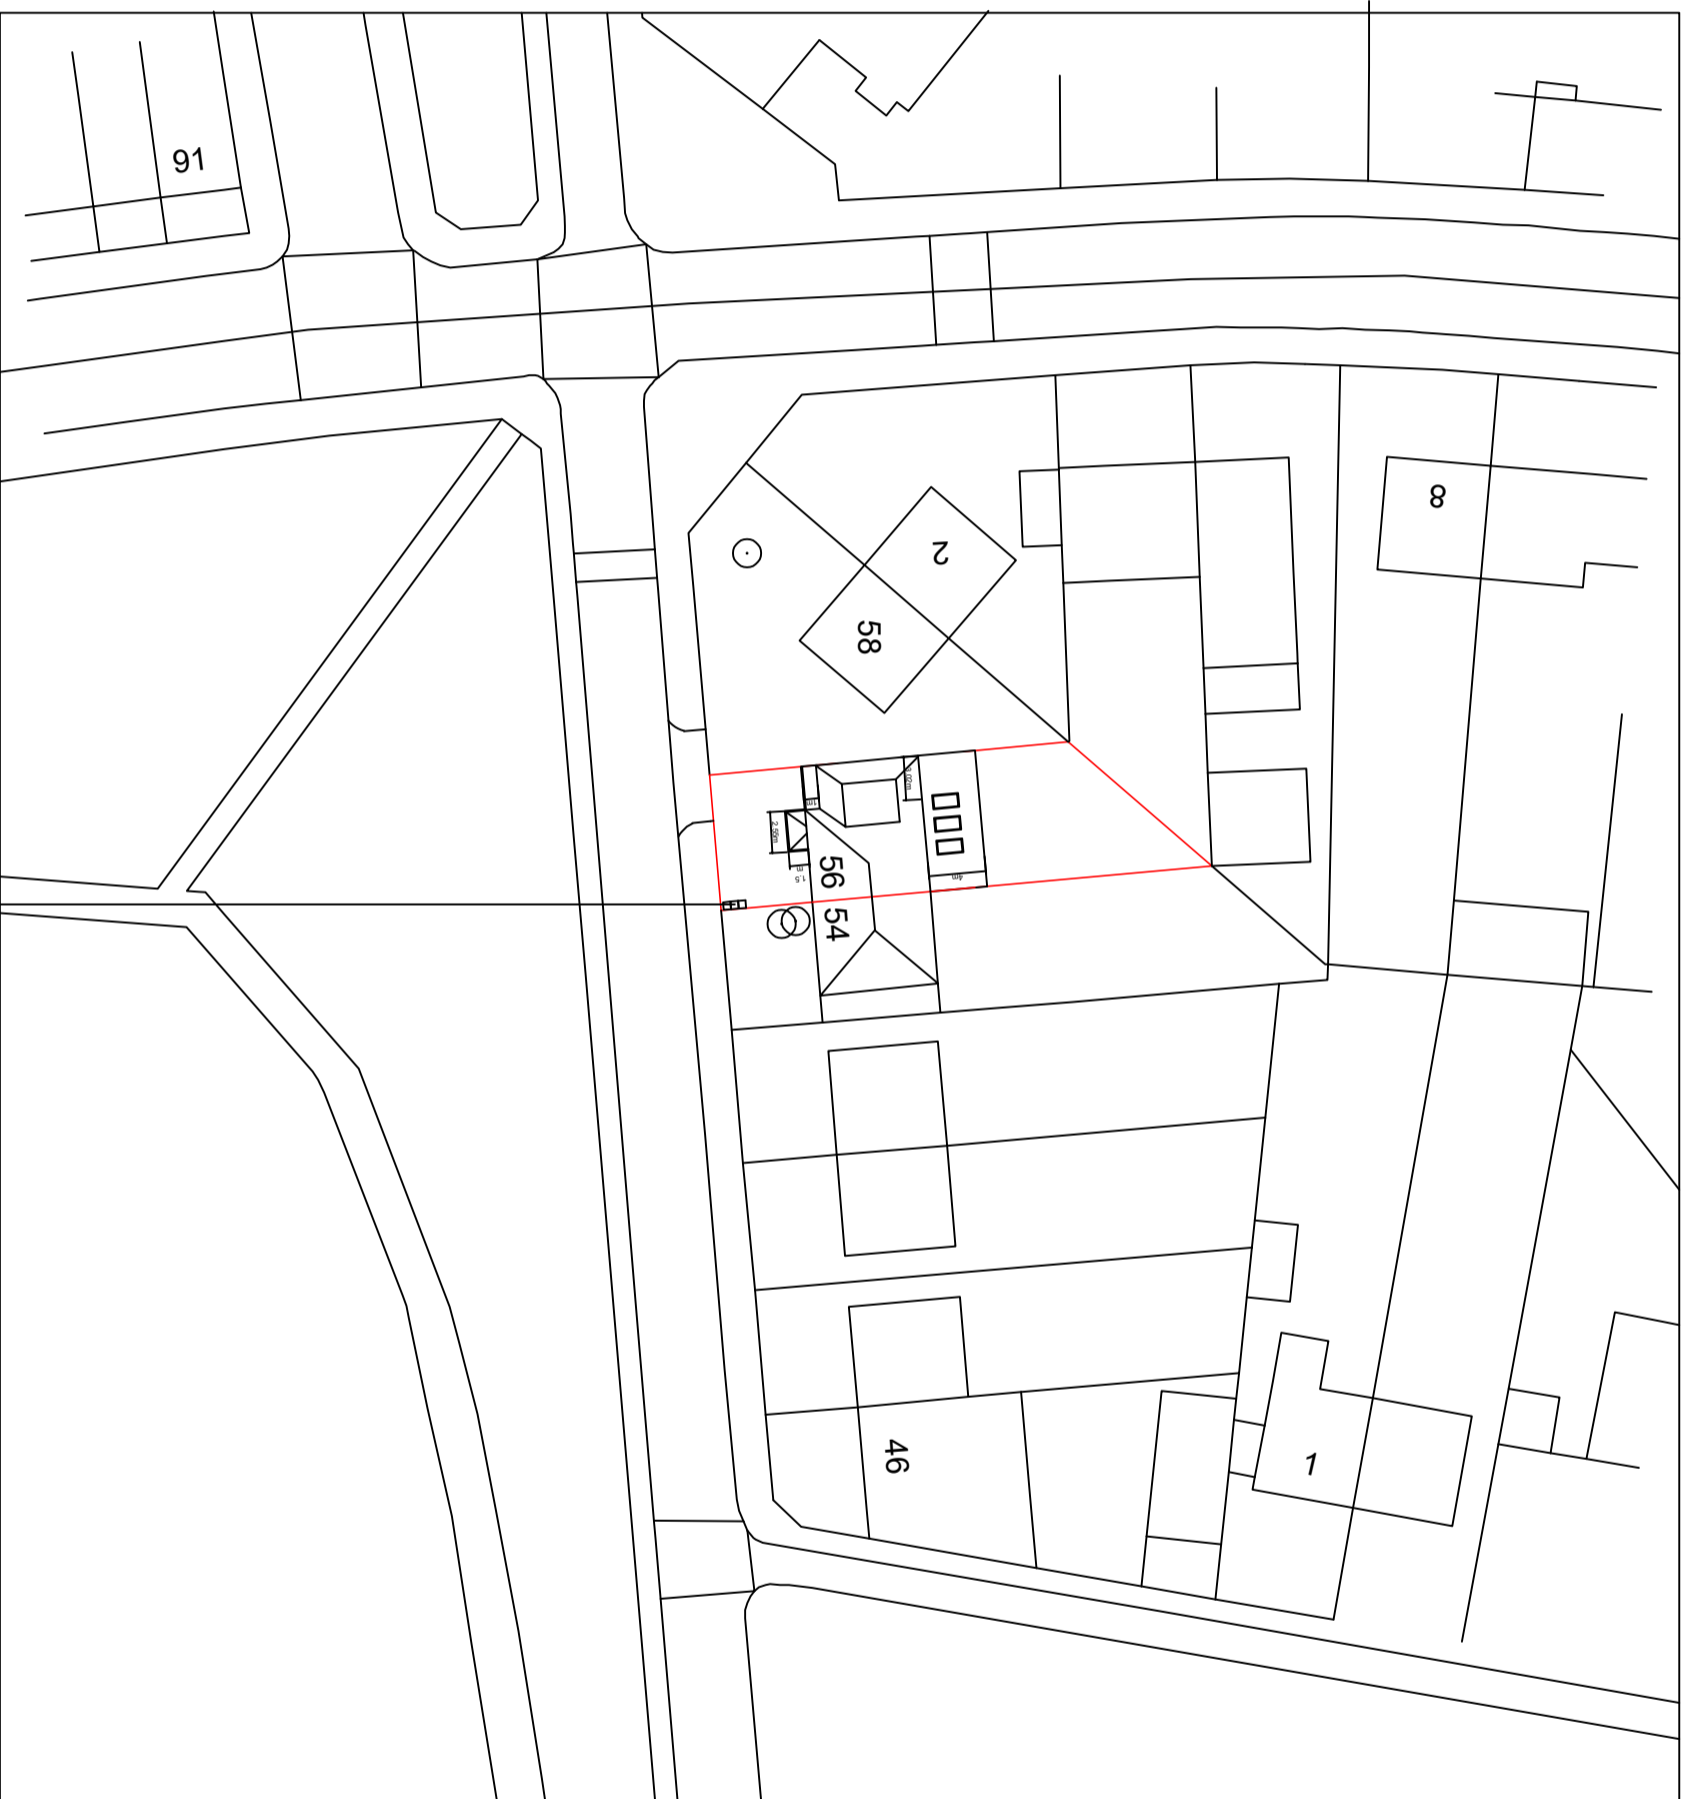

Notes:

1. All dimensions in millimetres (mm) and levels in metres (m) unless noted otherwise.
2. This drawing to be read in conjunction with all other relevant drawings and specification and the Engineer of the project's details.
3. All work to comply with the relevant British Standards, Codes of Practice and the Building Regulations.
4. Builder/owner must inform the Building Control Officer and the Engineer/Designer immediately of any unforeseen site conditions.
5. Any issues caused as a result of builders/owners not working to the approved drawings and/or not following instructions of Building Control Officers, will make them liable for any consequential issues.
6. The appointment of NARCH is limited to architectural planning drawings only.

Notes:

Project:

56 Park Lane,
London N9 9BG

Drawing Title:

PROPOSED BLOCK PLAN

Drawing No:

2310-01-06

Revisions:

-

Scale:

1/500@A3

Date:

October 2023

Hamilton House, 4th Floor,
Mableton Place, King's Cross
London, WC1H 9BB
020 8899 0488
074 0016 6788



NARCH
DESIGN & BUILD
www.narch.co.uk