


EXISTING SOUTH WEST SIDE ELEVATION

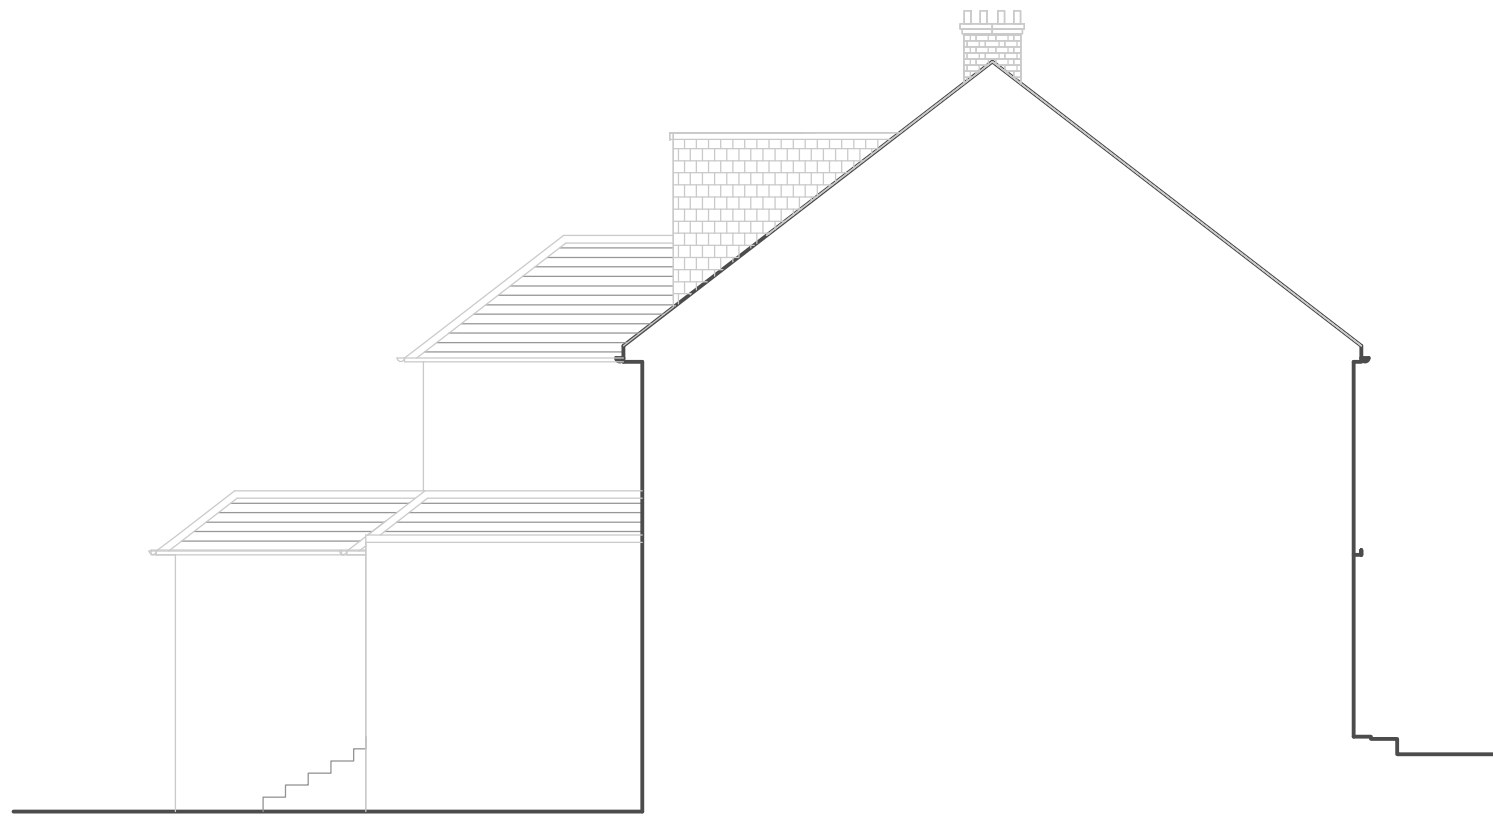

PROPOSED SOUTH WEST SIDE ELEVATION

<b>CLIENT:</b> Mr.Donovan Mansoor
<b>JOB TITLE:</b> Proposed ground floor rear and first floor side and rear extension.  <b>at:</b> 27 Millridge Edgware Middlesex HA8 7PE
<b>DRAWING TITLE:</b> EXISTING-PROPOSED SOUTH WEST SIDE ELEVATION
<b>SCALE:</b> 1:100
<b>DATE:</b> 12/12/23
<b>DRAWING NUMBER:</b> PL/10
<b>REVISIONS:</b>
<b>A.D.A ARCHITECTURE</b> UNIT 2, BREASY PLACE, BURROUGHS GARDENS HENDON, LONDON NW4 4AT  TEL: 020 8202 1766 FAX: 020 8202 7608