



2 PARKING LAYOUT
004 AS EXISTING

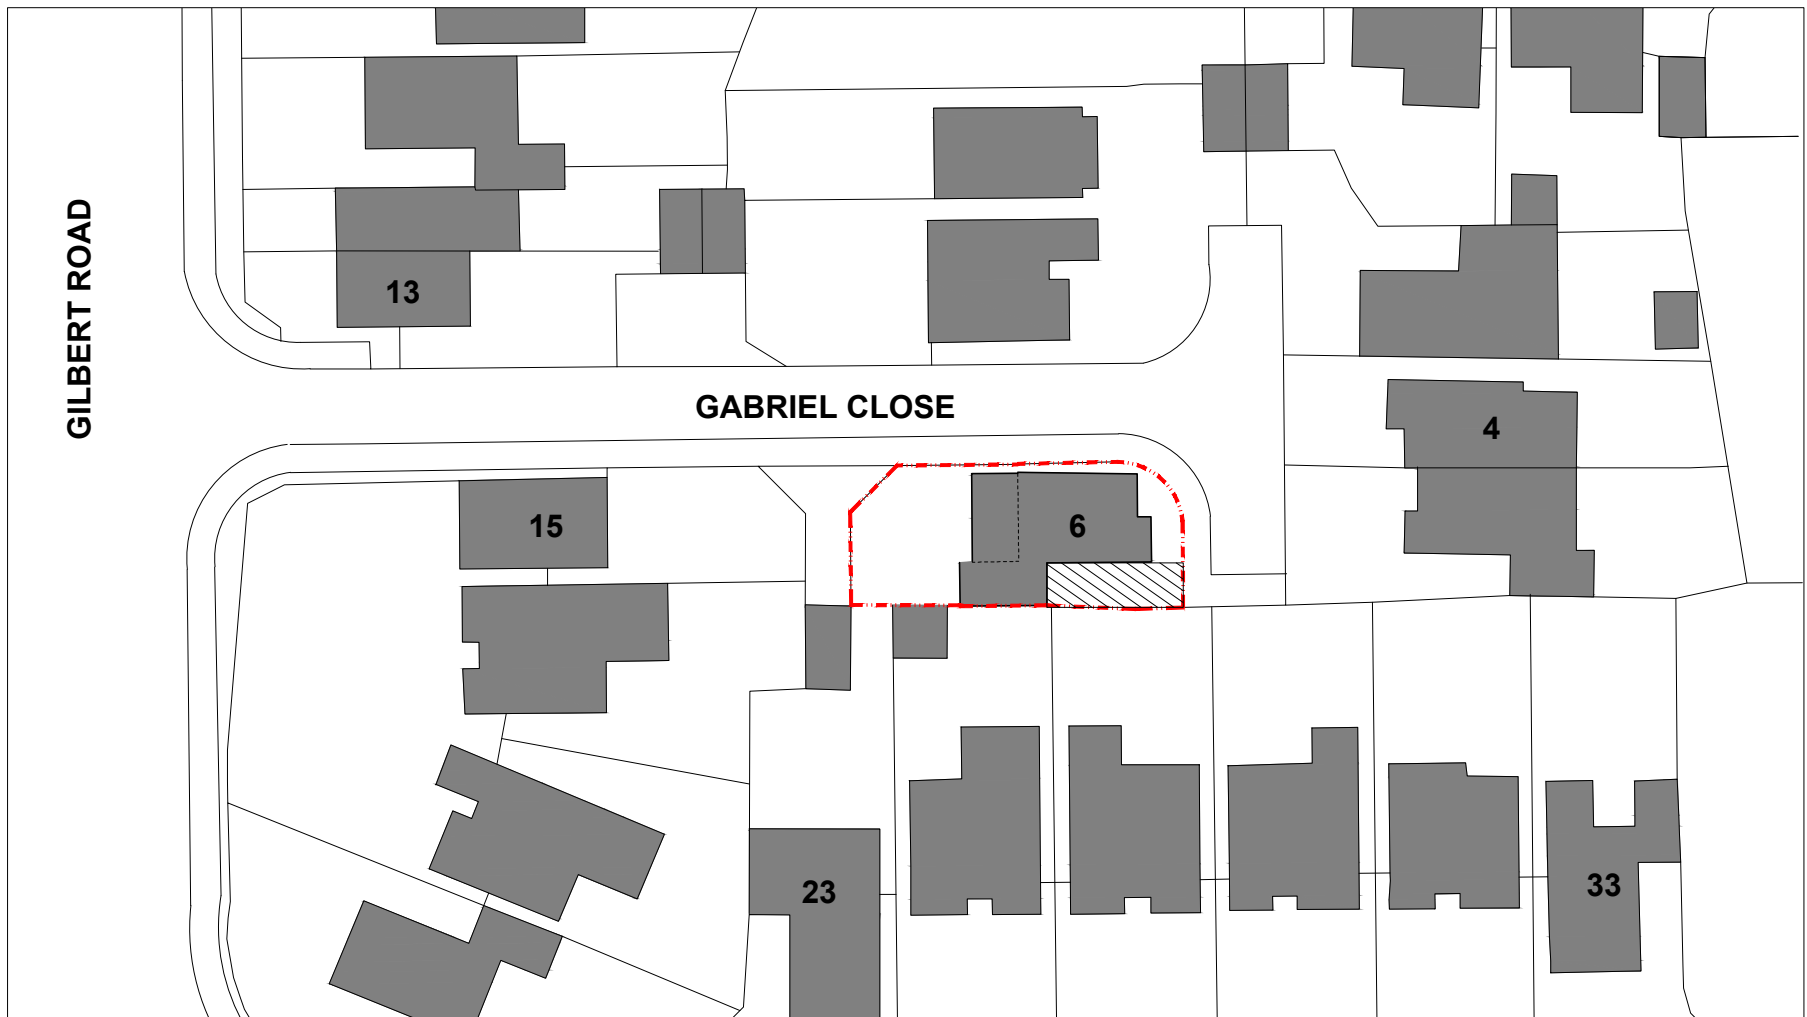

1 PARKING LAYOUT
004 AS PROPOSED

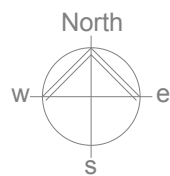

PHYSICAL SCALE IN METRES
Scale 1:500 at A3

Revisions			Project Title & Address	
Date	Rev	Details	6 GABRIEL CLOSE	
14.01.19	A	ISSUED FOR PLANNING	6 GABRIEL CLOSE, CHAFFORD HUNDRED GRAYS RM16 6NL	
Notes			Drawing Title	
This drawing has been prepared for the purpose of gaining planning permission only and does not purport to be a working or contractual drawing and should not be used for any building or contractual purposes.			PARKING LAYOUT	
This drawing has been prepared based on survey drawings and information prepared by others.			EXISTING & PROPOSED	
All dimensions and levels on all drawings must be checked and verified on site before commencement of works.			Project No.	Drawing No.
*NO CHANGE FROM EXISTING LAYOUT.			7	004
			Status	PLAN