
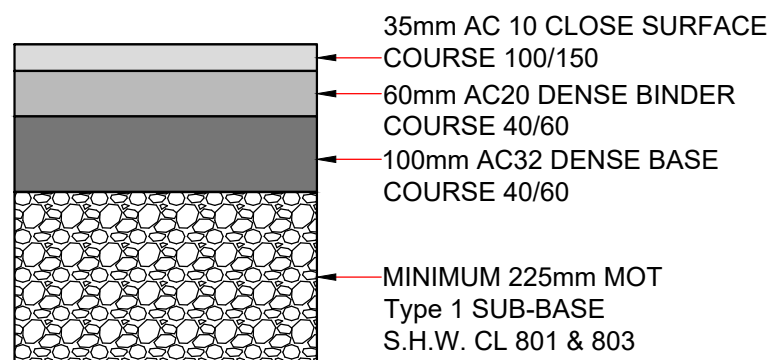


**NOTES:**

1. No scaling or dimensions other than those figured are to be taken from this drawing. All dimensions to be checked on site.
2. This drawing is for use at the named location and for Planning Permission purposes only and as such should not be used at any other location or for any other purposes.
3. All asphalt installation in accordance with S.H.W. BS 594987 & BS EN 13108.
4. Proposed kerb height to match existing kerb height.
5. Hawthorne Road has a speed limit of 20mph.
6. Stopping Sight Distance for 2.4m front of vehicle is 25m.

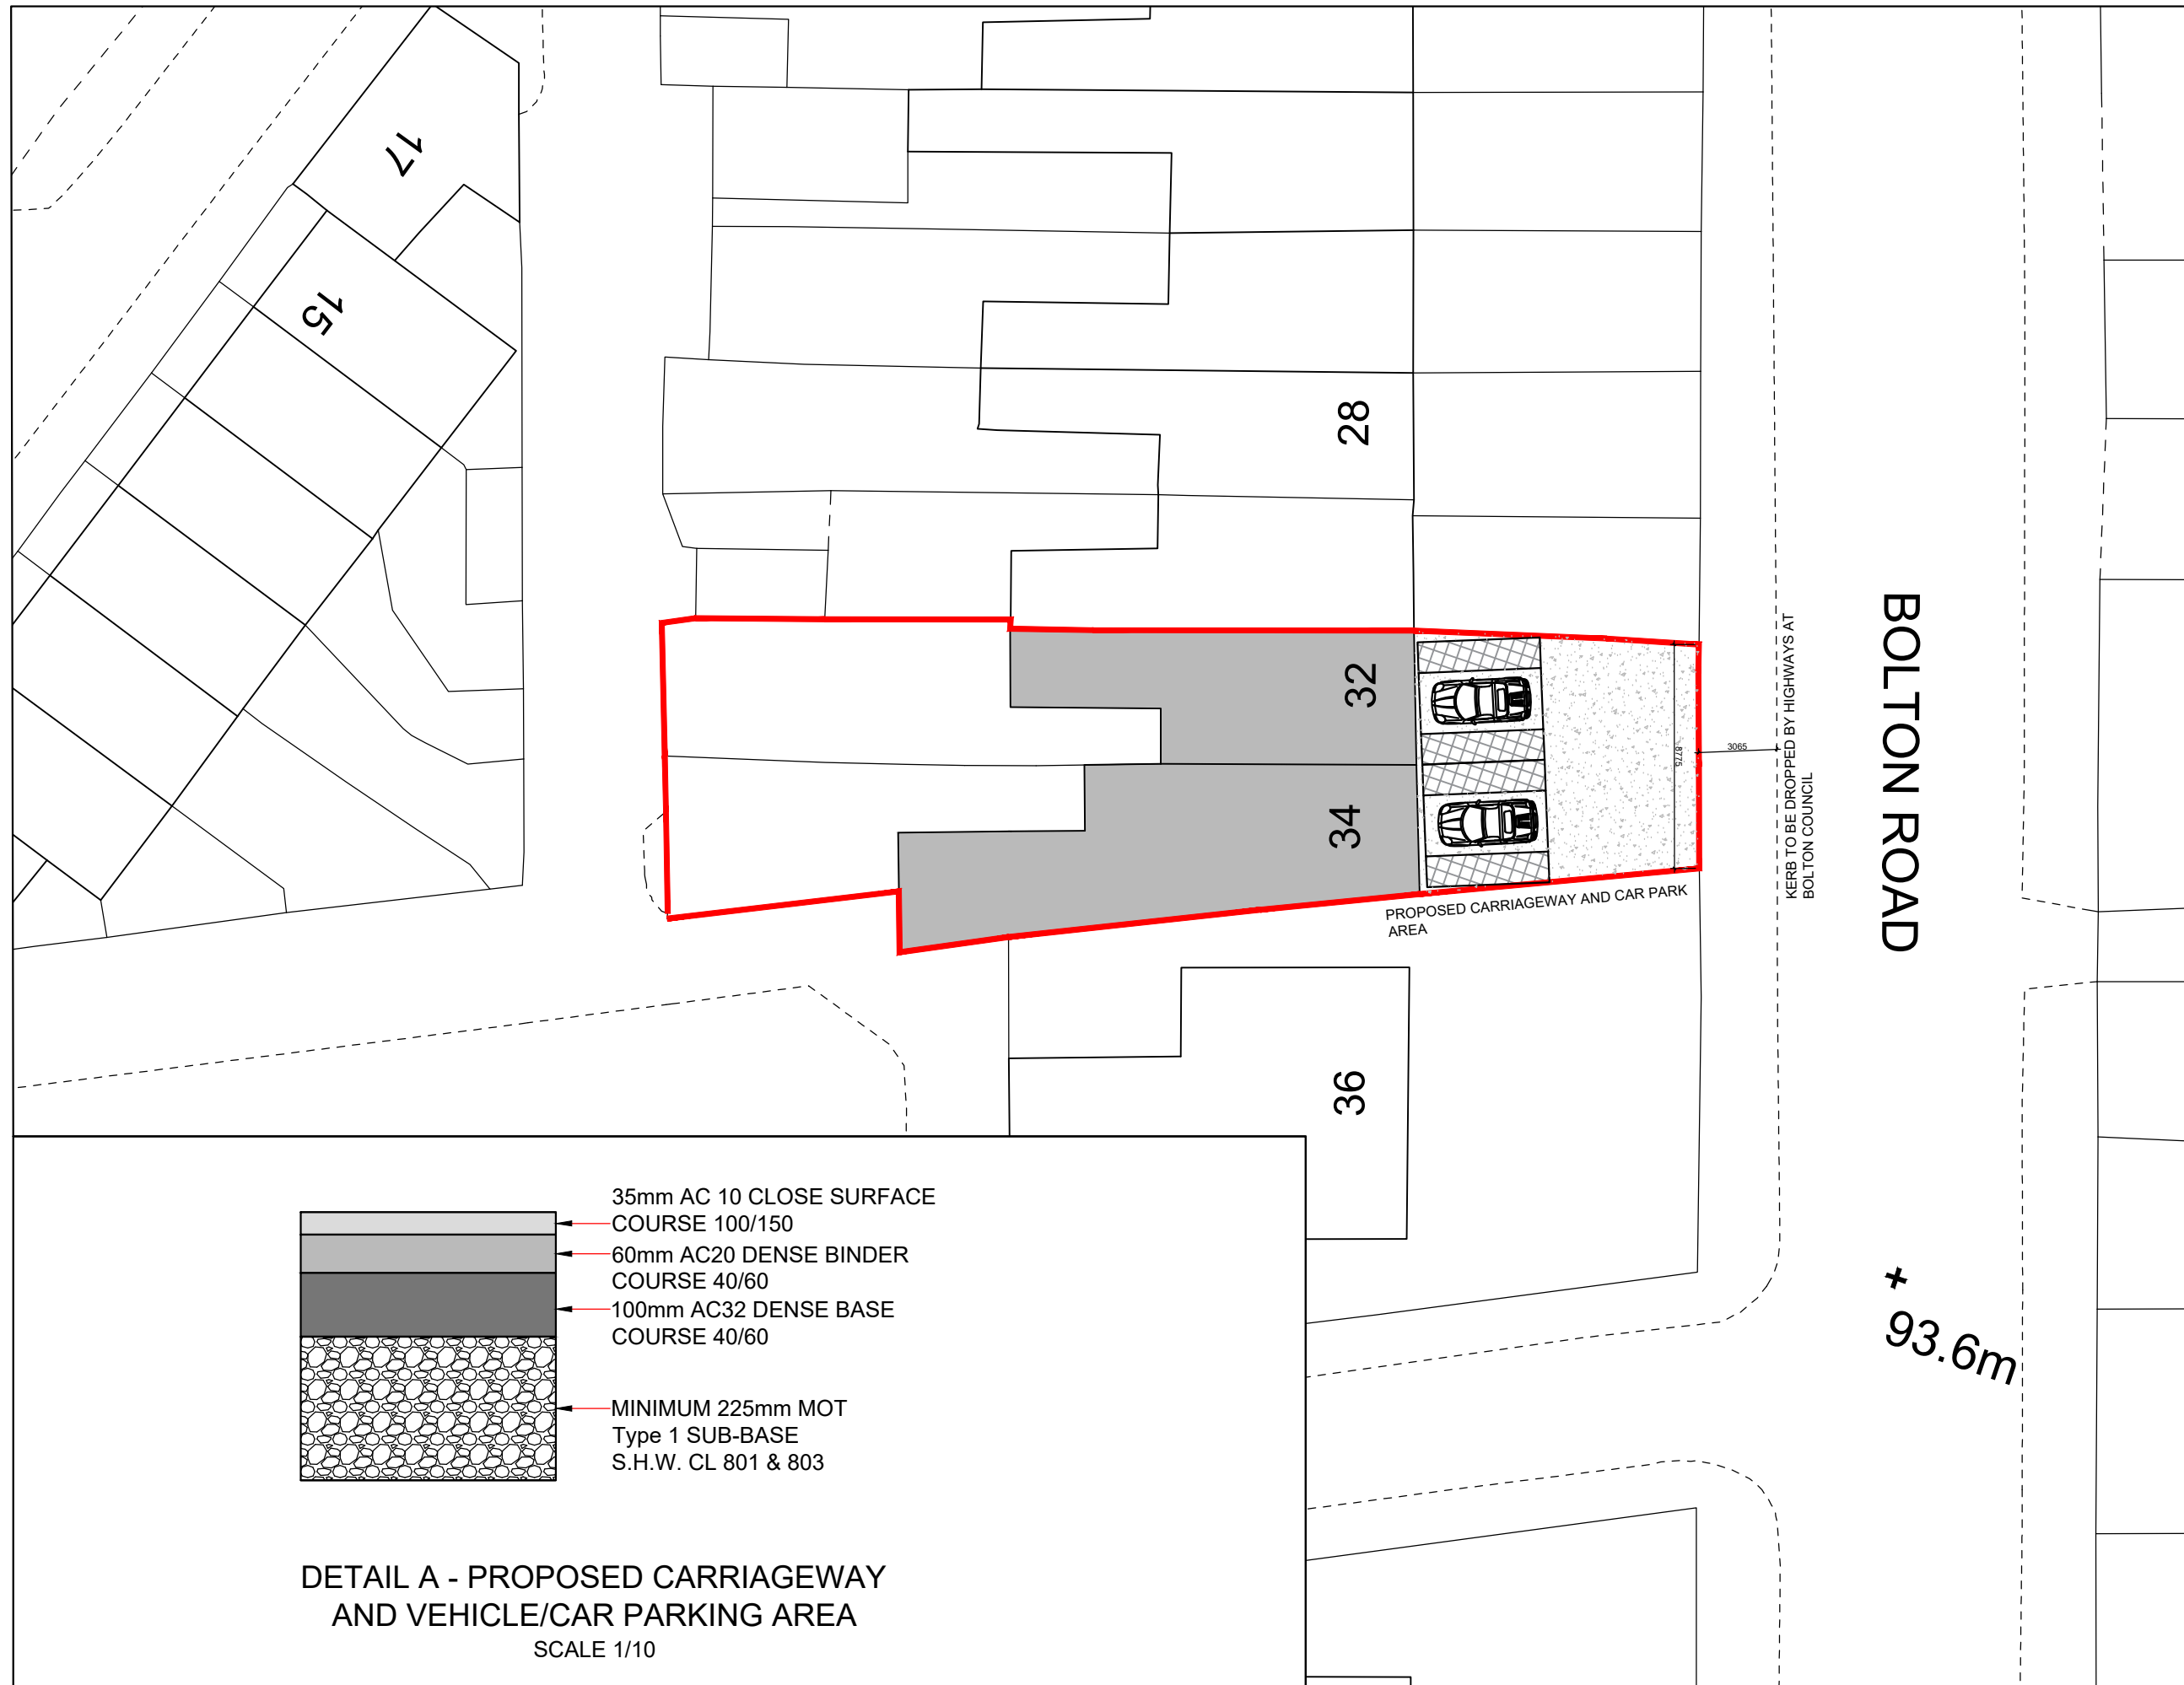

**DETAIL A - PROPOSED CARRIAGEWAY AND VEHICLE/CAR PARKING AREA**  
 SCALE 1/10