
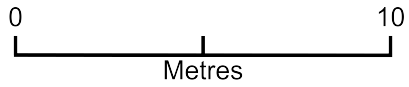


86 Park Crescent Erith DA8 3DZ

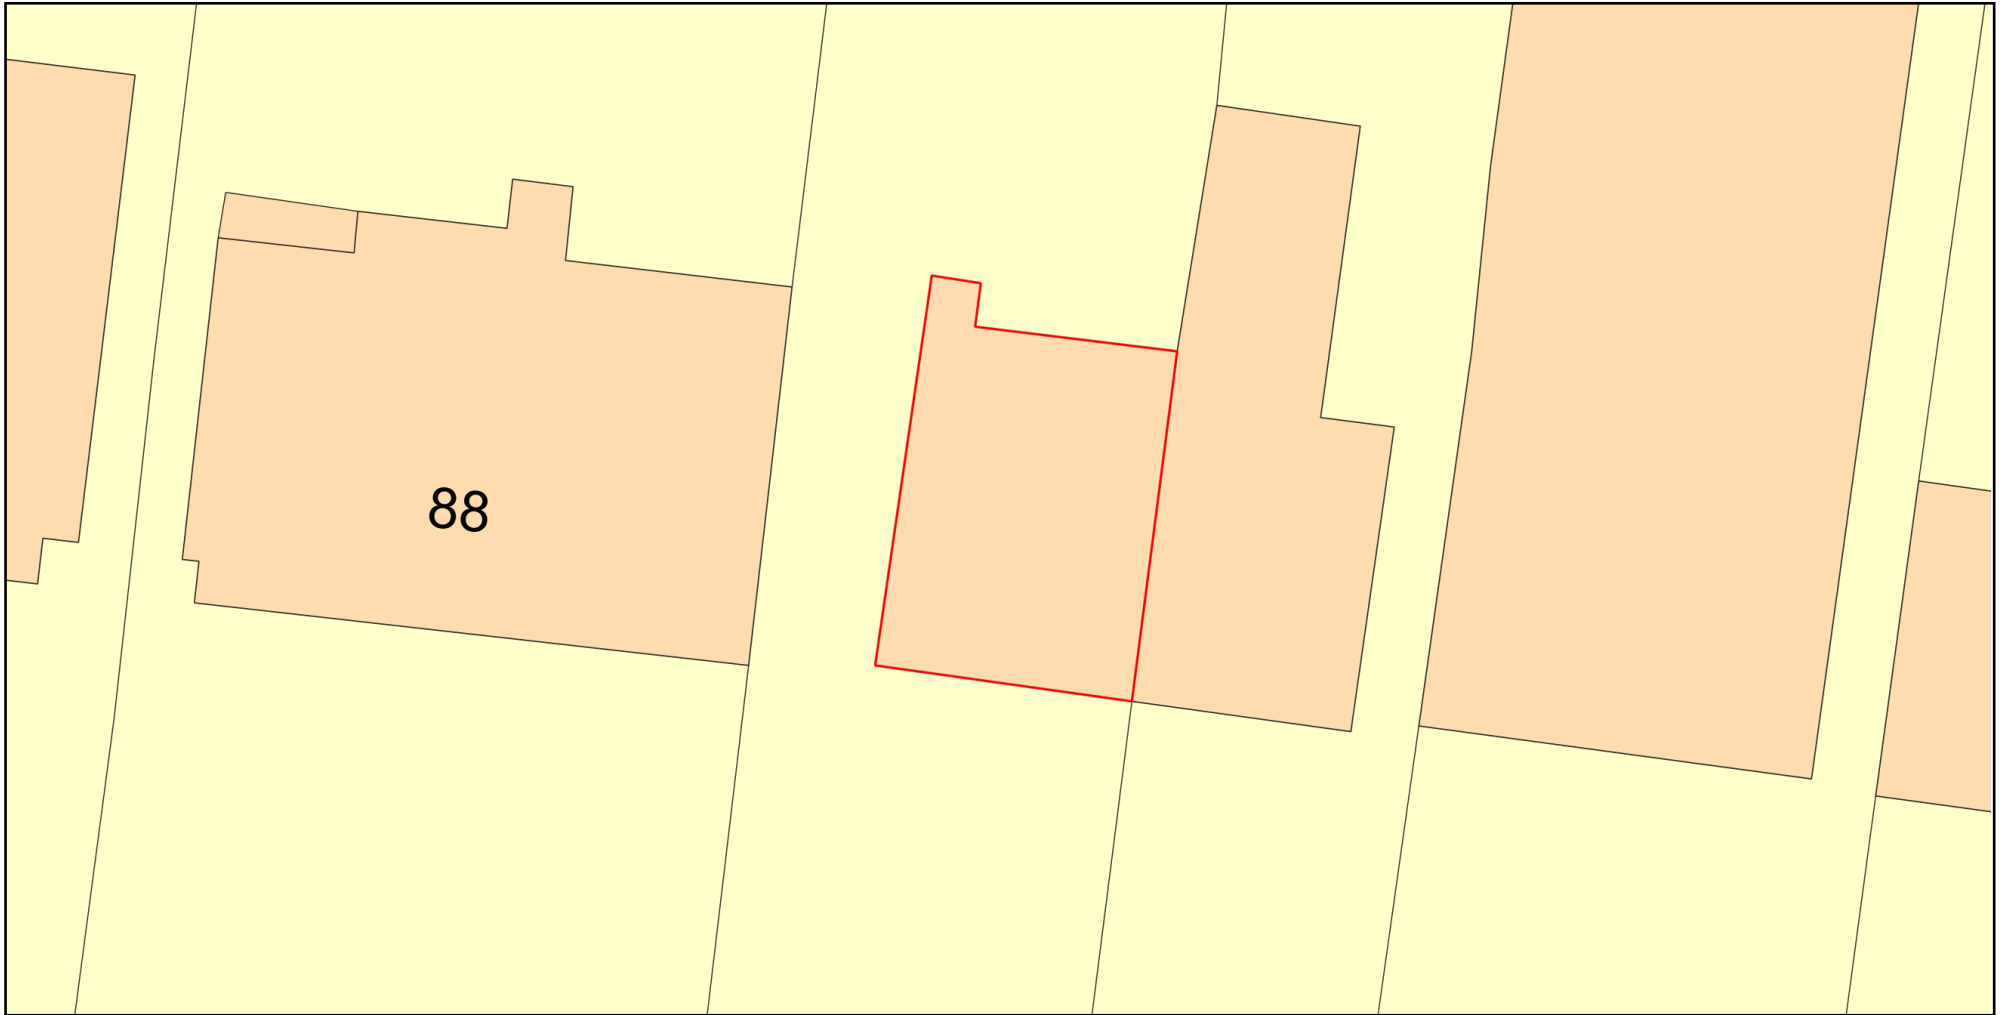

Plan Produced for: D Taylor

Date Produced: 06 Aug 2023

Plan Reference Number: TQRQM23218182321573

Scale: 1:200 @ A4