


H. M. LAND REGISTRY

NATIONAL GRID PLAN TQ 4672 SECTION V
(KENT)

Scale 1/1250

CHISLEHURST & SIDCUP PARISH

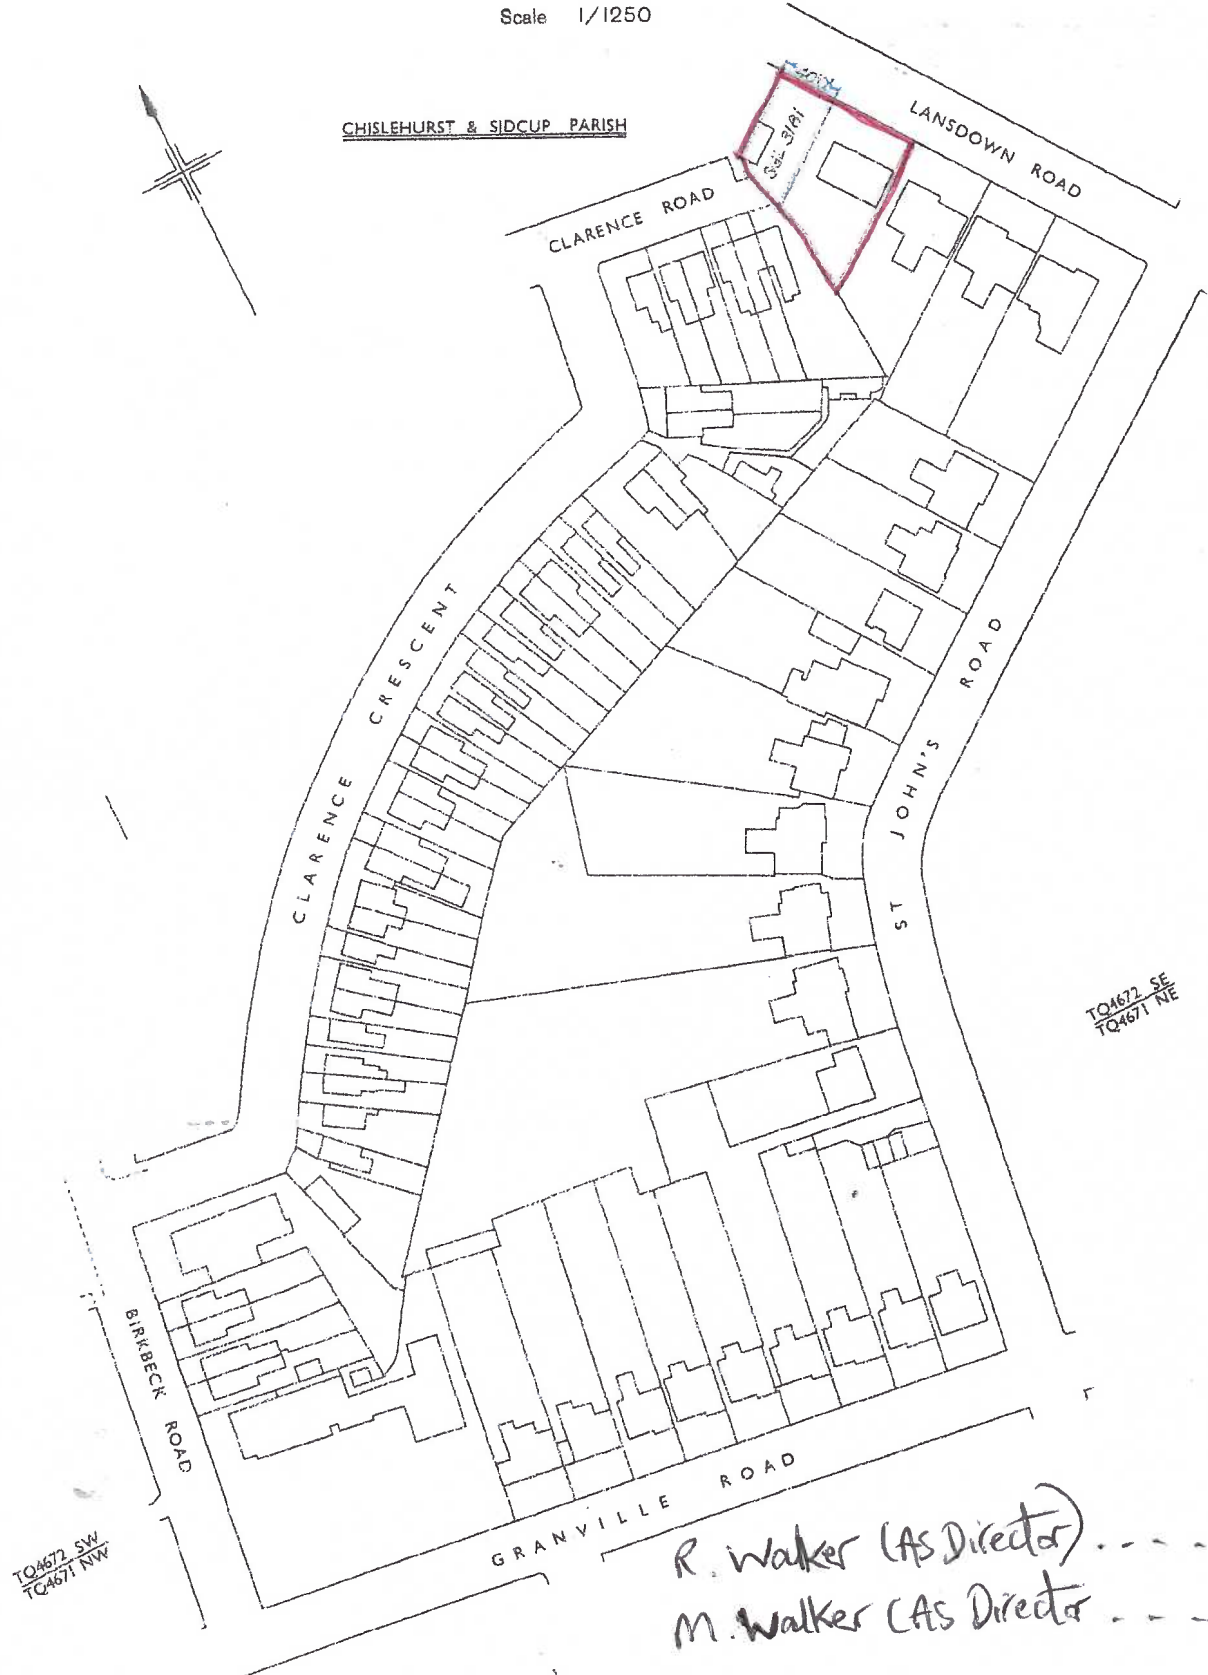

R. Walker (As Director)
M. Walker (As Director)

Crown Copyright Reserved

Filed Plan of Title No. **K161710**

[Handwritten Signature] 17/8/62.