the drawing is issued on condition that it is not copied, reproduced, retained or disclosed to any unauthorised persons, either wholly or in part, without the written consent of ABA architecture and interiors limited. This drawing has been prepared for presentation purposes only. Consultants wishing to use the drawing for guidance must check all dimensions on site prior to finalising their element of work to be underfaken.

NOTE: Full survey not carried out - drawings and details produced from information provided by others and all are responsible for checking dimensions etc.

This drawing is the copyright of ABA architecture and interiors limited. Copyright is reserved by them and

REV: DATE: BY: COMMENT:

© copyright


P1 DULUX 30YY 53/124


P2DULUX
40YY 20/081

P3 DULUX Vintage Smok

P4DULUX
Raw Cashmer

P5 DULUX 30BB 10/019 (F&B Railings)

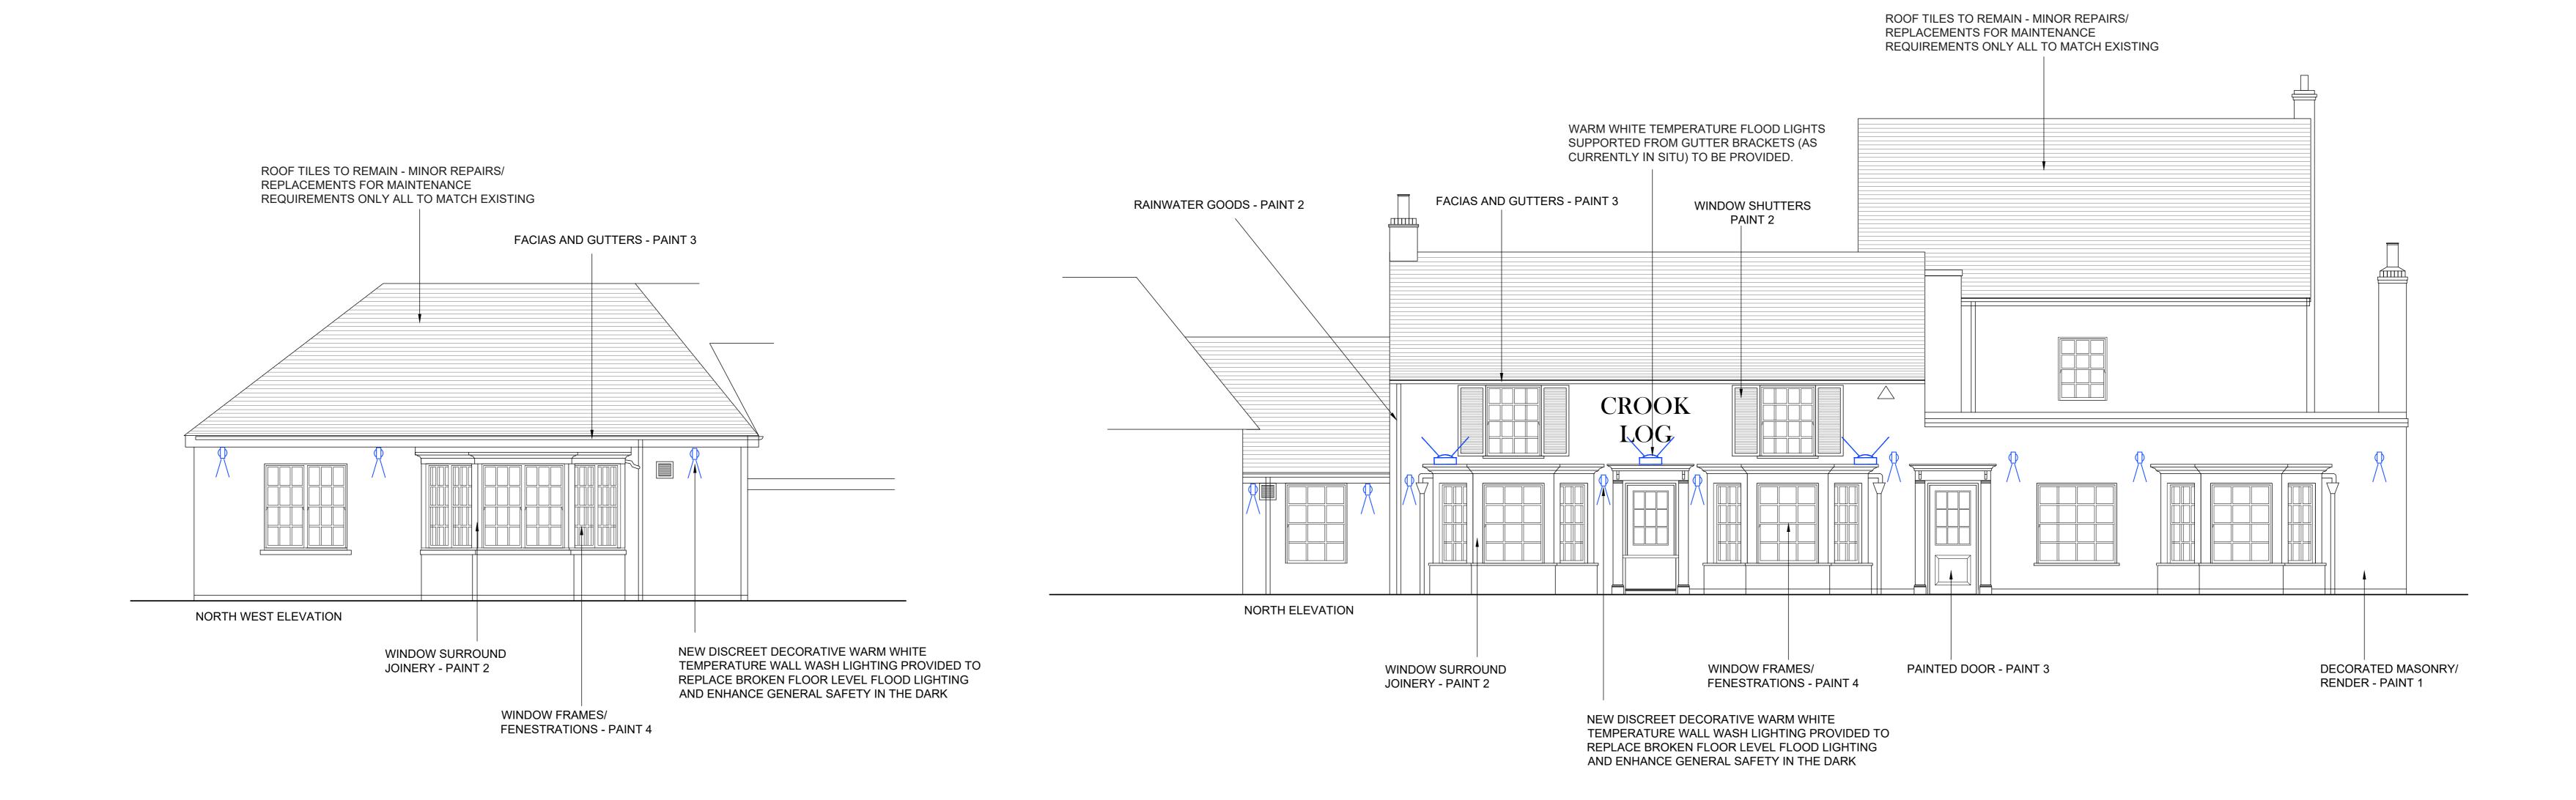

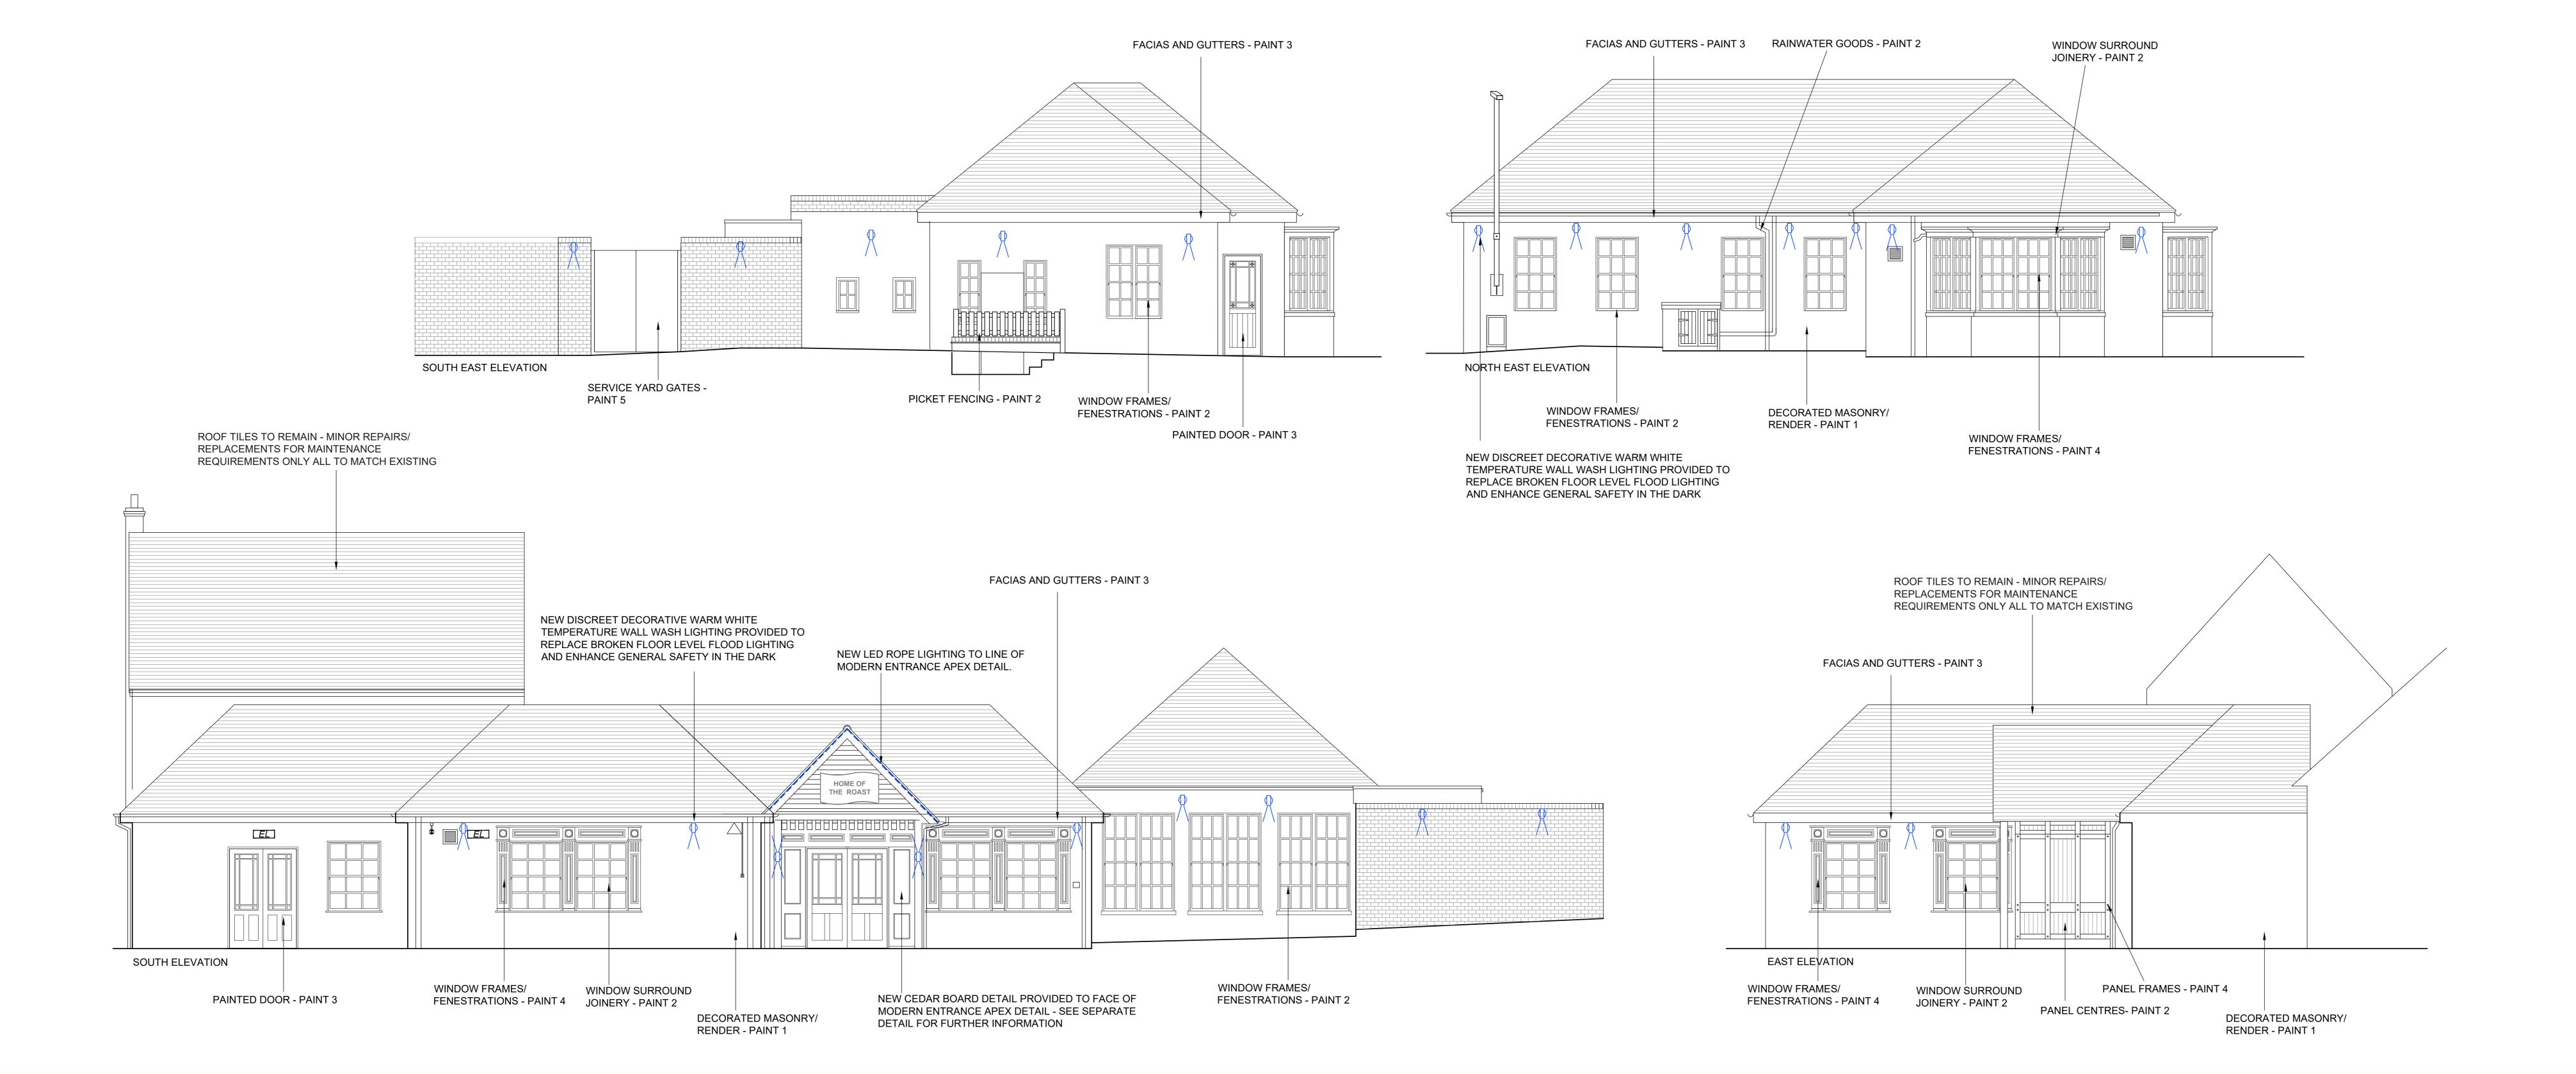



www.abaarchitecture.co.uk

CLIENT: MAB - TOBY CARVERY - F24 REMODEL

PROJECT: BUN:032298: TC BEXLEY HEATH (Crook Log)

CROOK LOG ROAD,

BEXLEY HEATH,

LONDON

DA6 8EQ

TITLE: PROPOSED ELEVATIONS

INITIALS: JP DATE: Nov 23 SCALE: 1:50 (A0)

NUMBER: 2525-215REV: ---- STATUS: PLANNING