




NORTH WEST ELEVATION



NORTH ELEVATION




SOUTH EAST ELEVATION

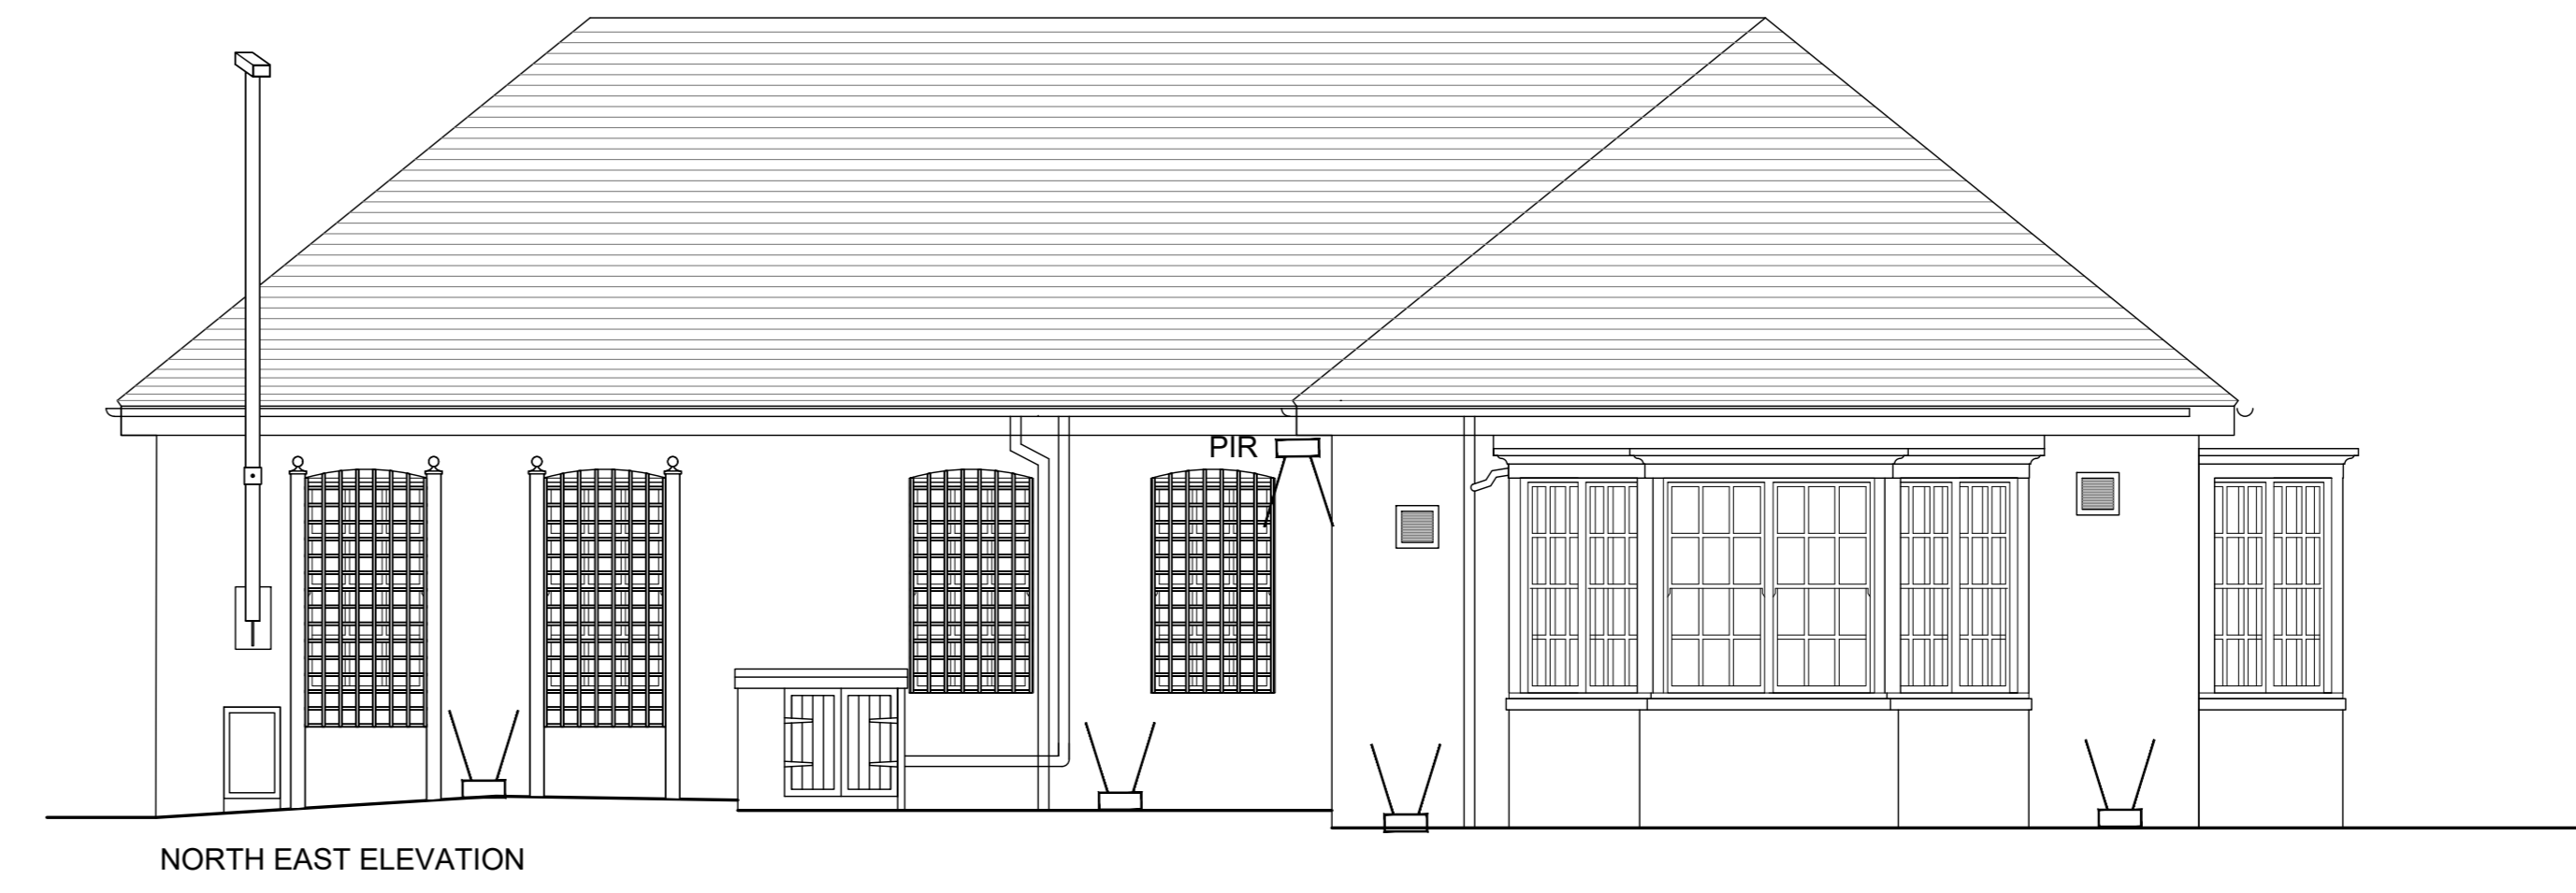

NORTH EAST ELEVATION



SOUTH ELEVATION

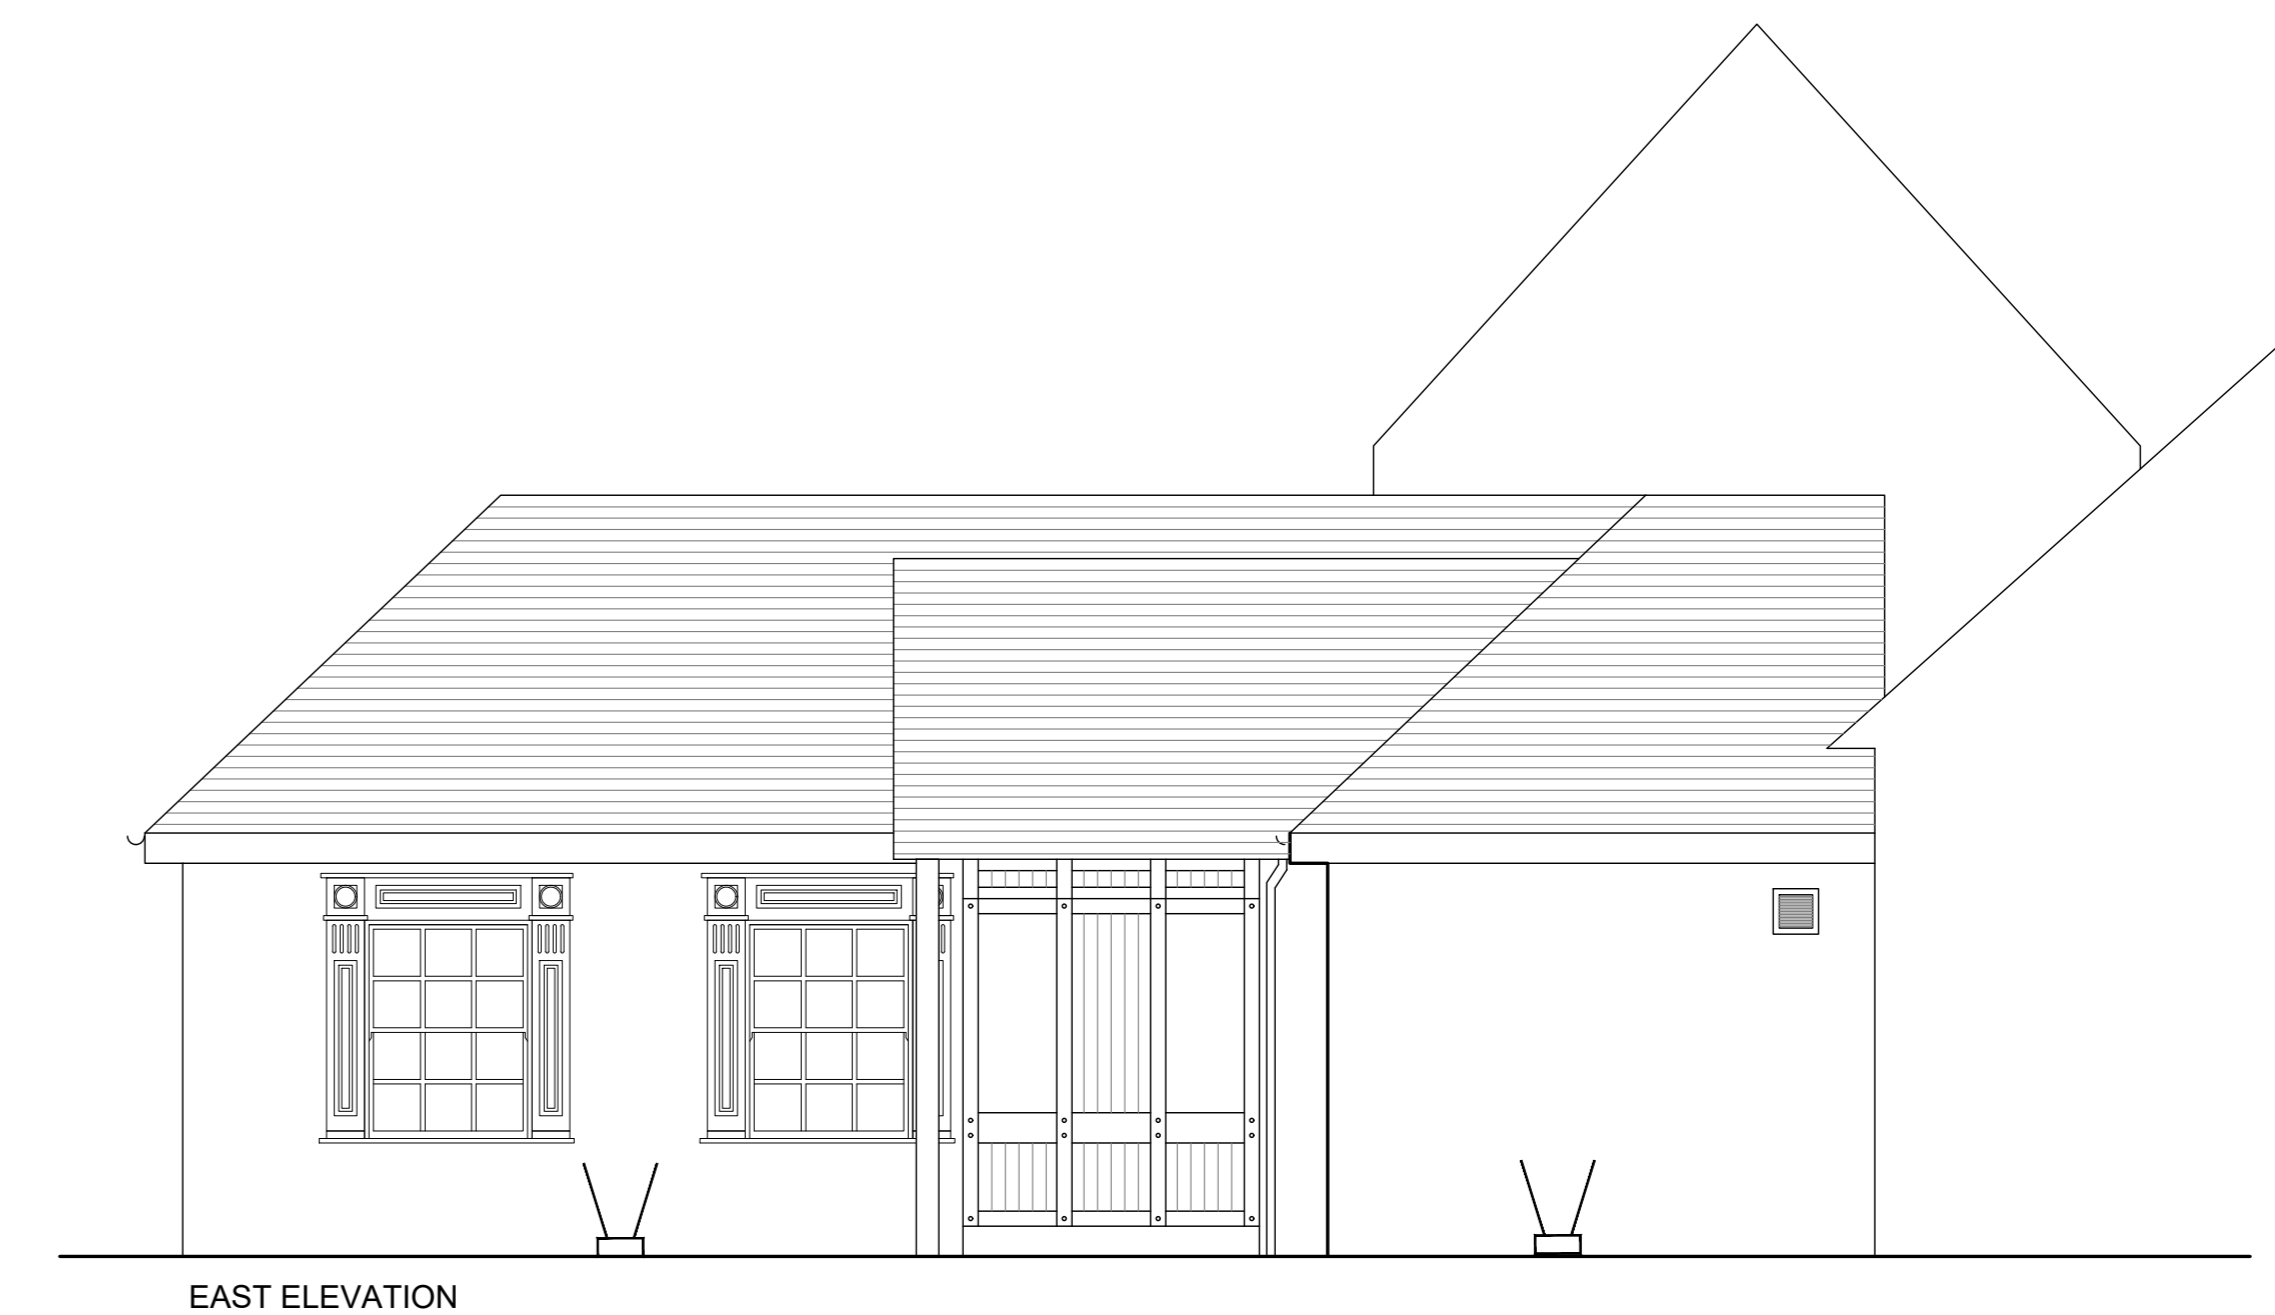

EAST ELEVATION