



**LEGEND**

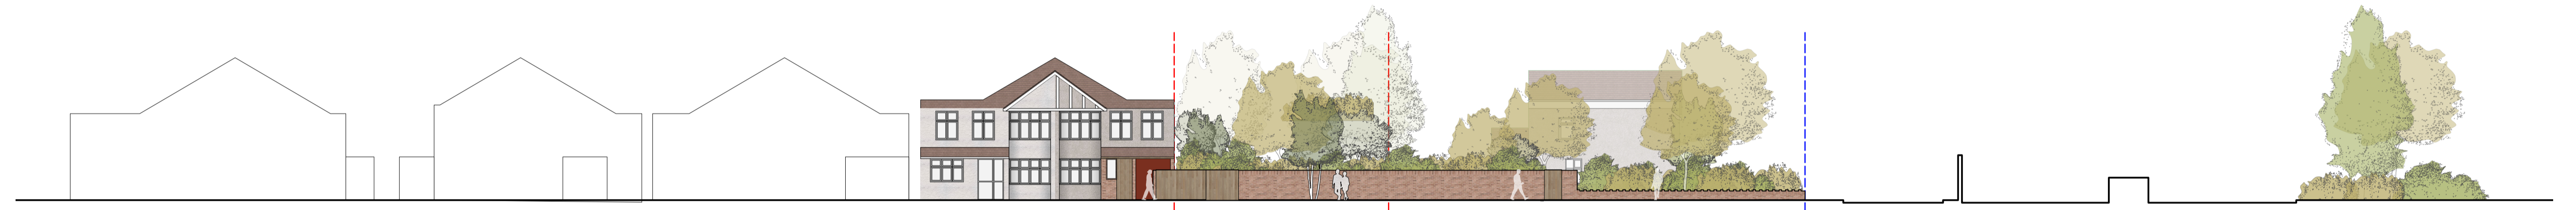

WEST ELEVATION

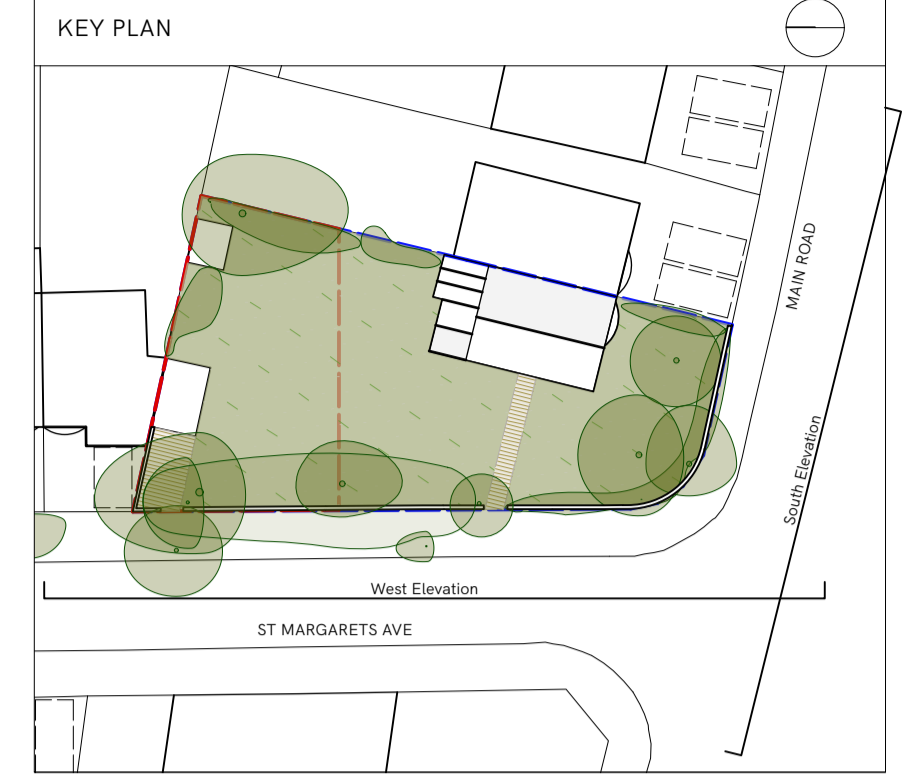

SOUTH ELEVATION

0 2m 10m 1:200