



46 Park View Road

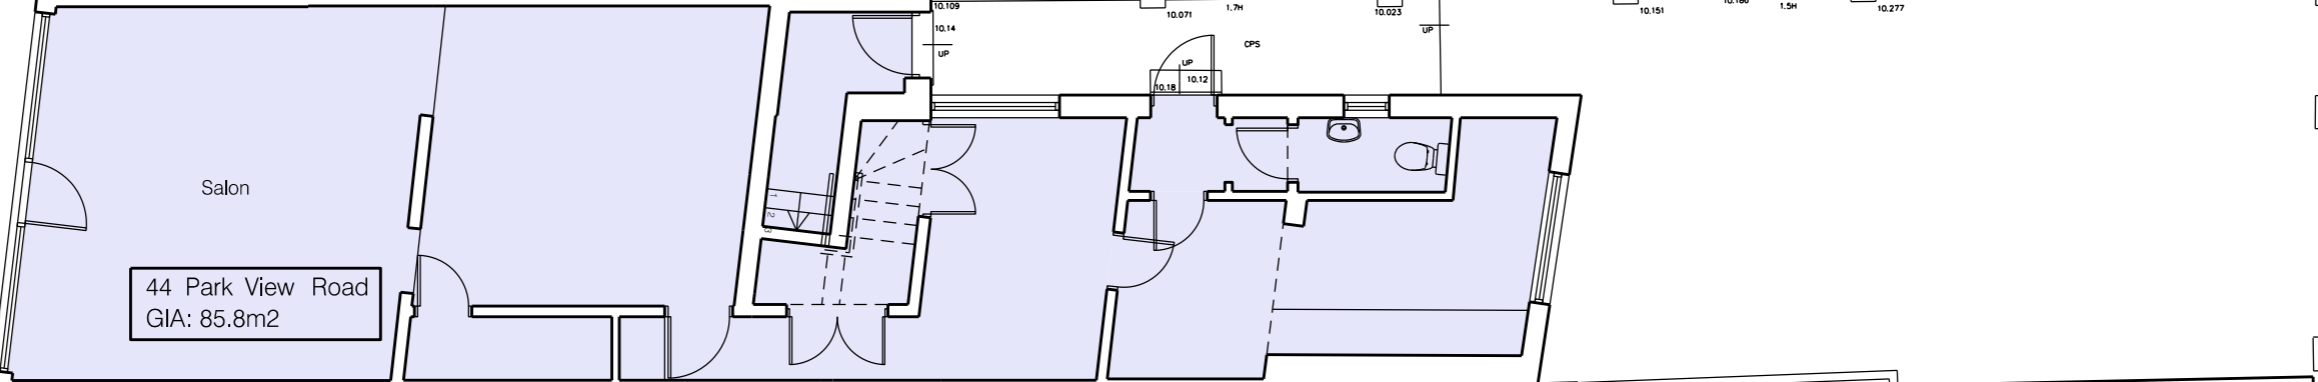

44 Park View Road
GIA: 85.8m²

Access Road

PARK VIEW ROAD

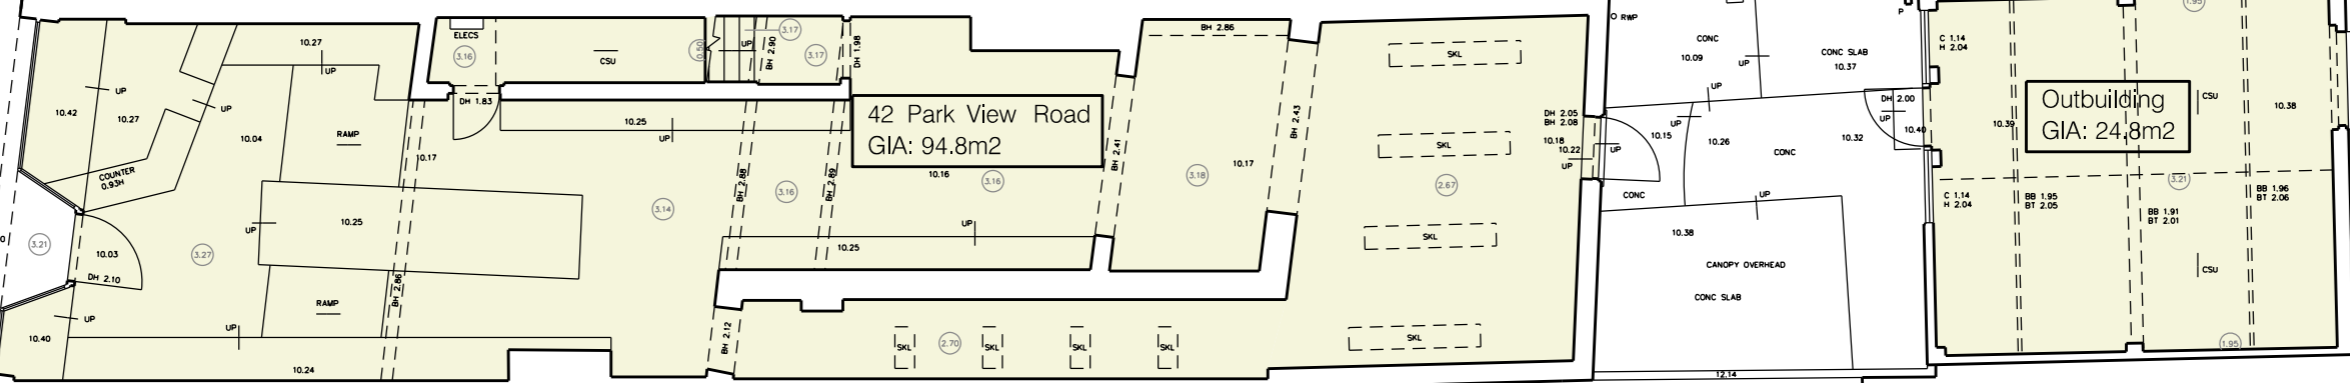

42 Park View Road
GIA: 94.8m²

Outbuilding
GIA: 24.8m²



40 Park View Road



Ground Floor
GIA: 215.0m²



PROJECT
42 AND 44 PARK VIEW ROAD
WELLING
DA16 1RT

DRAWING TITLE
EXISTING GROUND FLOOR
PLAN

SCALE 1:100 @ A3 DATE JANUARY 2021

DRAWING NO. 3442 / P / 02

50 BOROUGH HIGH STREET
LONDON SE1 1LL

ARCHITECTS DESIGNERS PLANNERS

PRUN