



Section AA

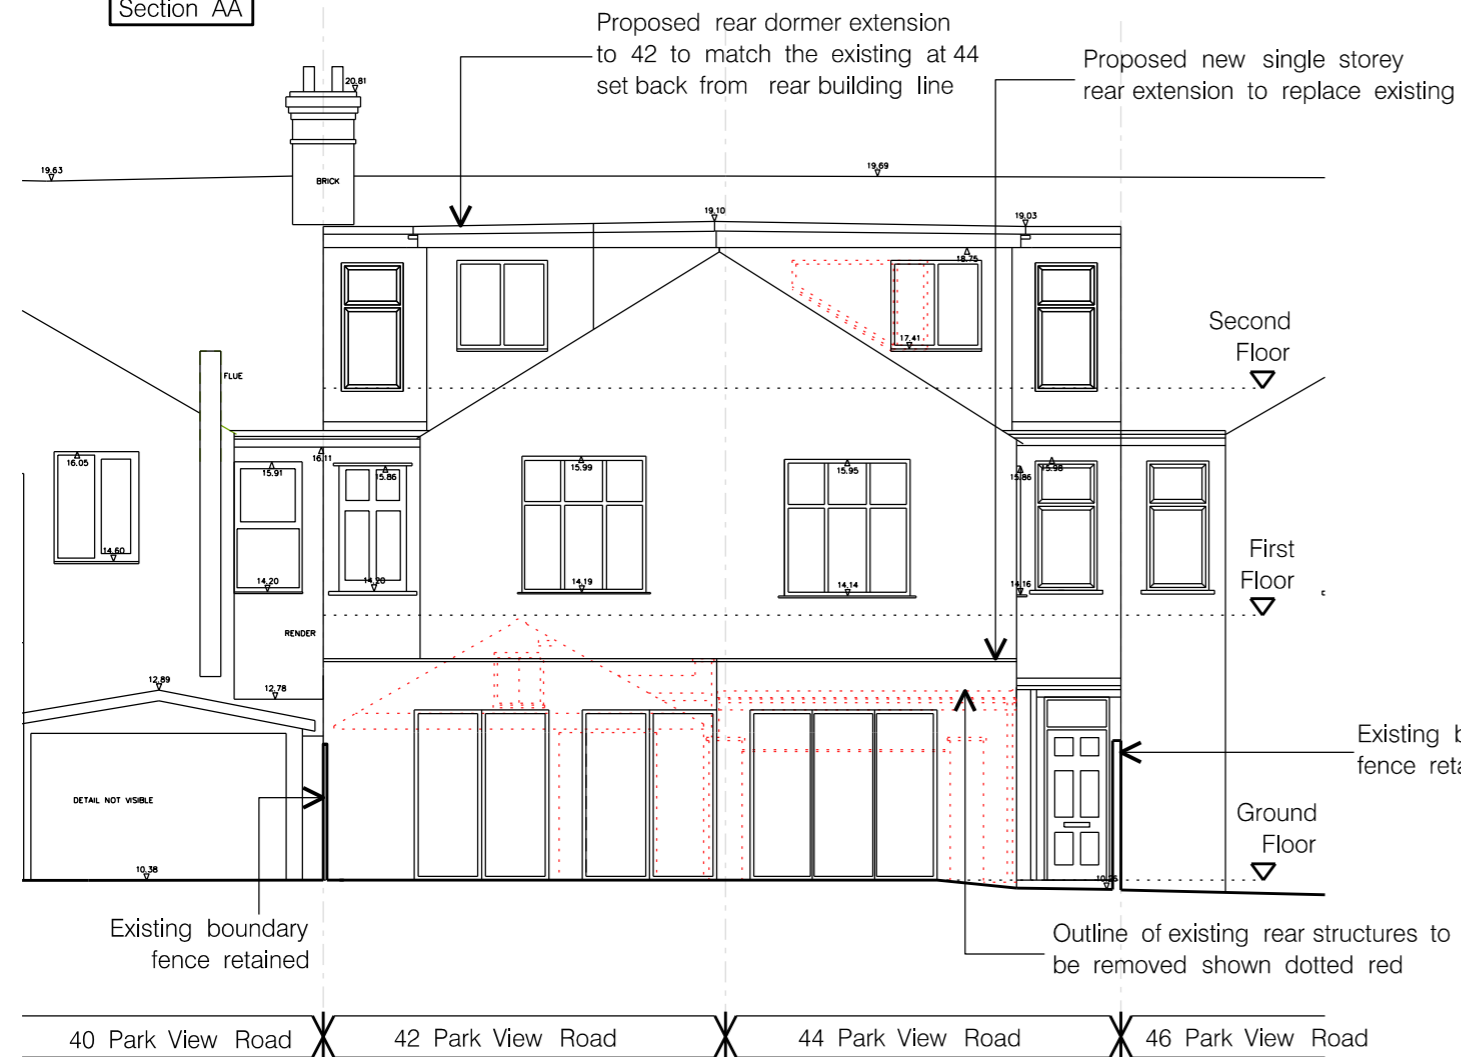

Section CC

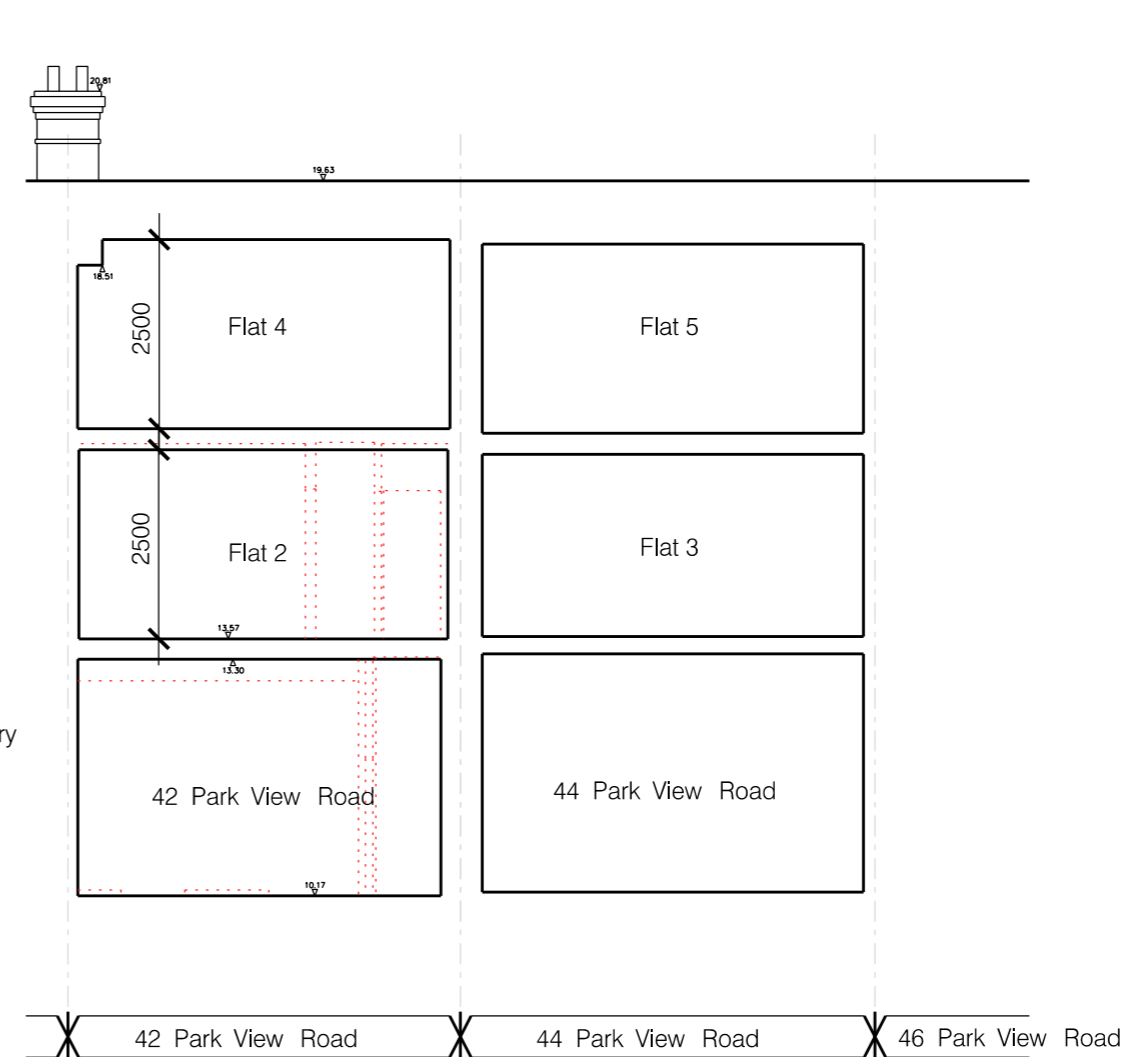

Section BB

SCALE

REV.	DESCRIPTION	DATE

PROJECT
42 AND 44 PARK VIEW ROAD
WELLING
DA16 1RT

DRAWING TITLE
PROPOSED SECTIONS A-A
AND B-B

SCALE 1:100 @ A3 DATE AUGUST 2022

DRAWING NO. 3442 / P / 58

50 BOROUGH HIGH STREET
LONDON SE1 1LL

PRUN

ARCHITECTS DESIGNERS PLANNERS