
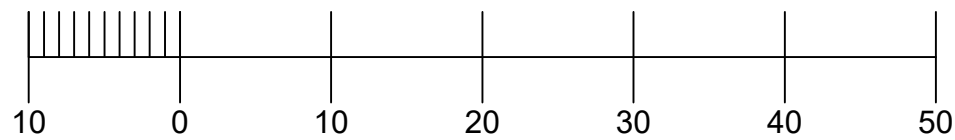


REAR EXTENSION

PROJECT

DRAWING EXISTING BLOCK PLAN

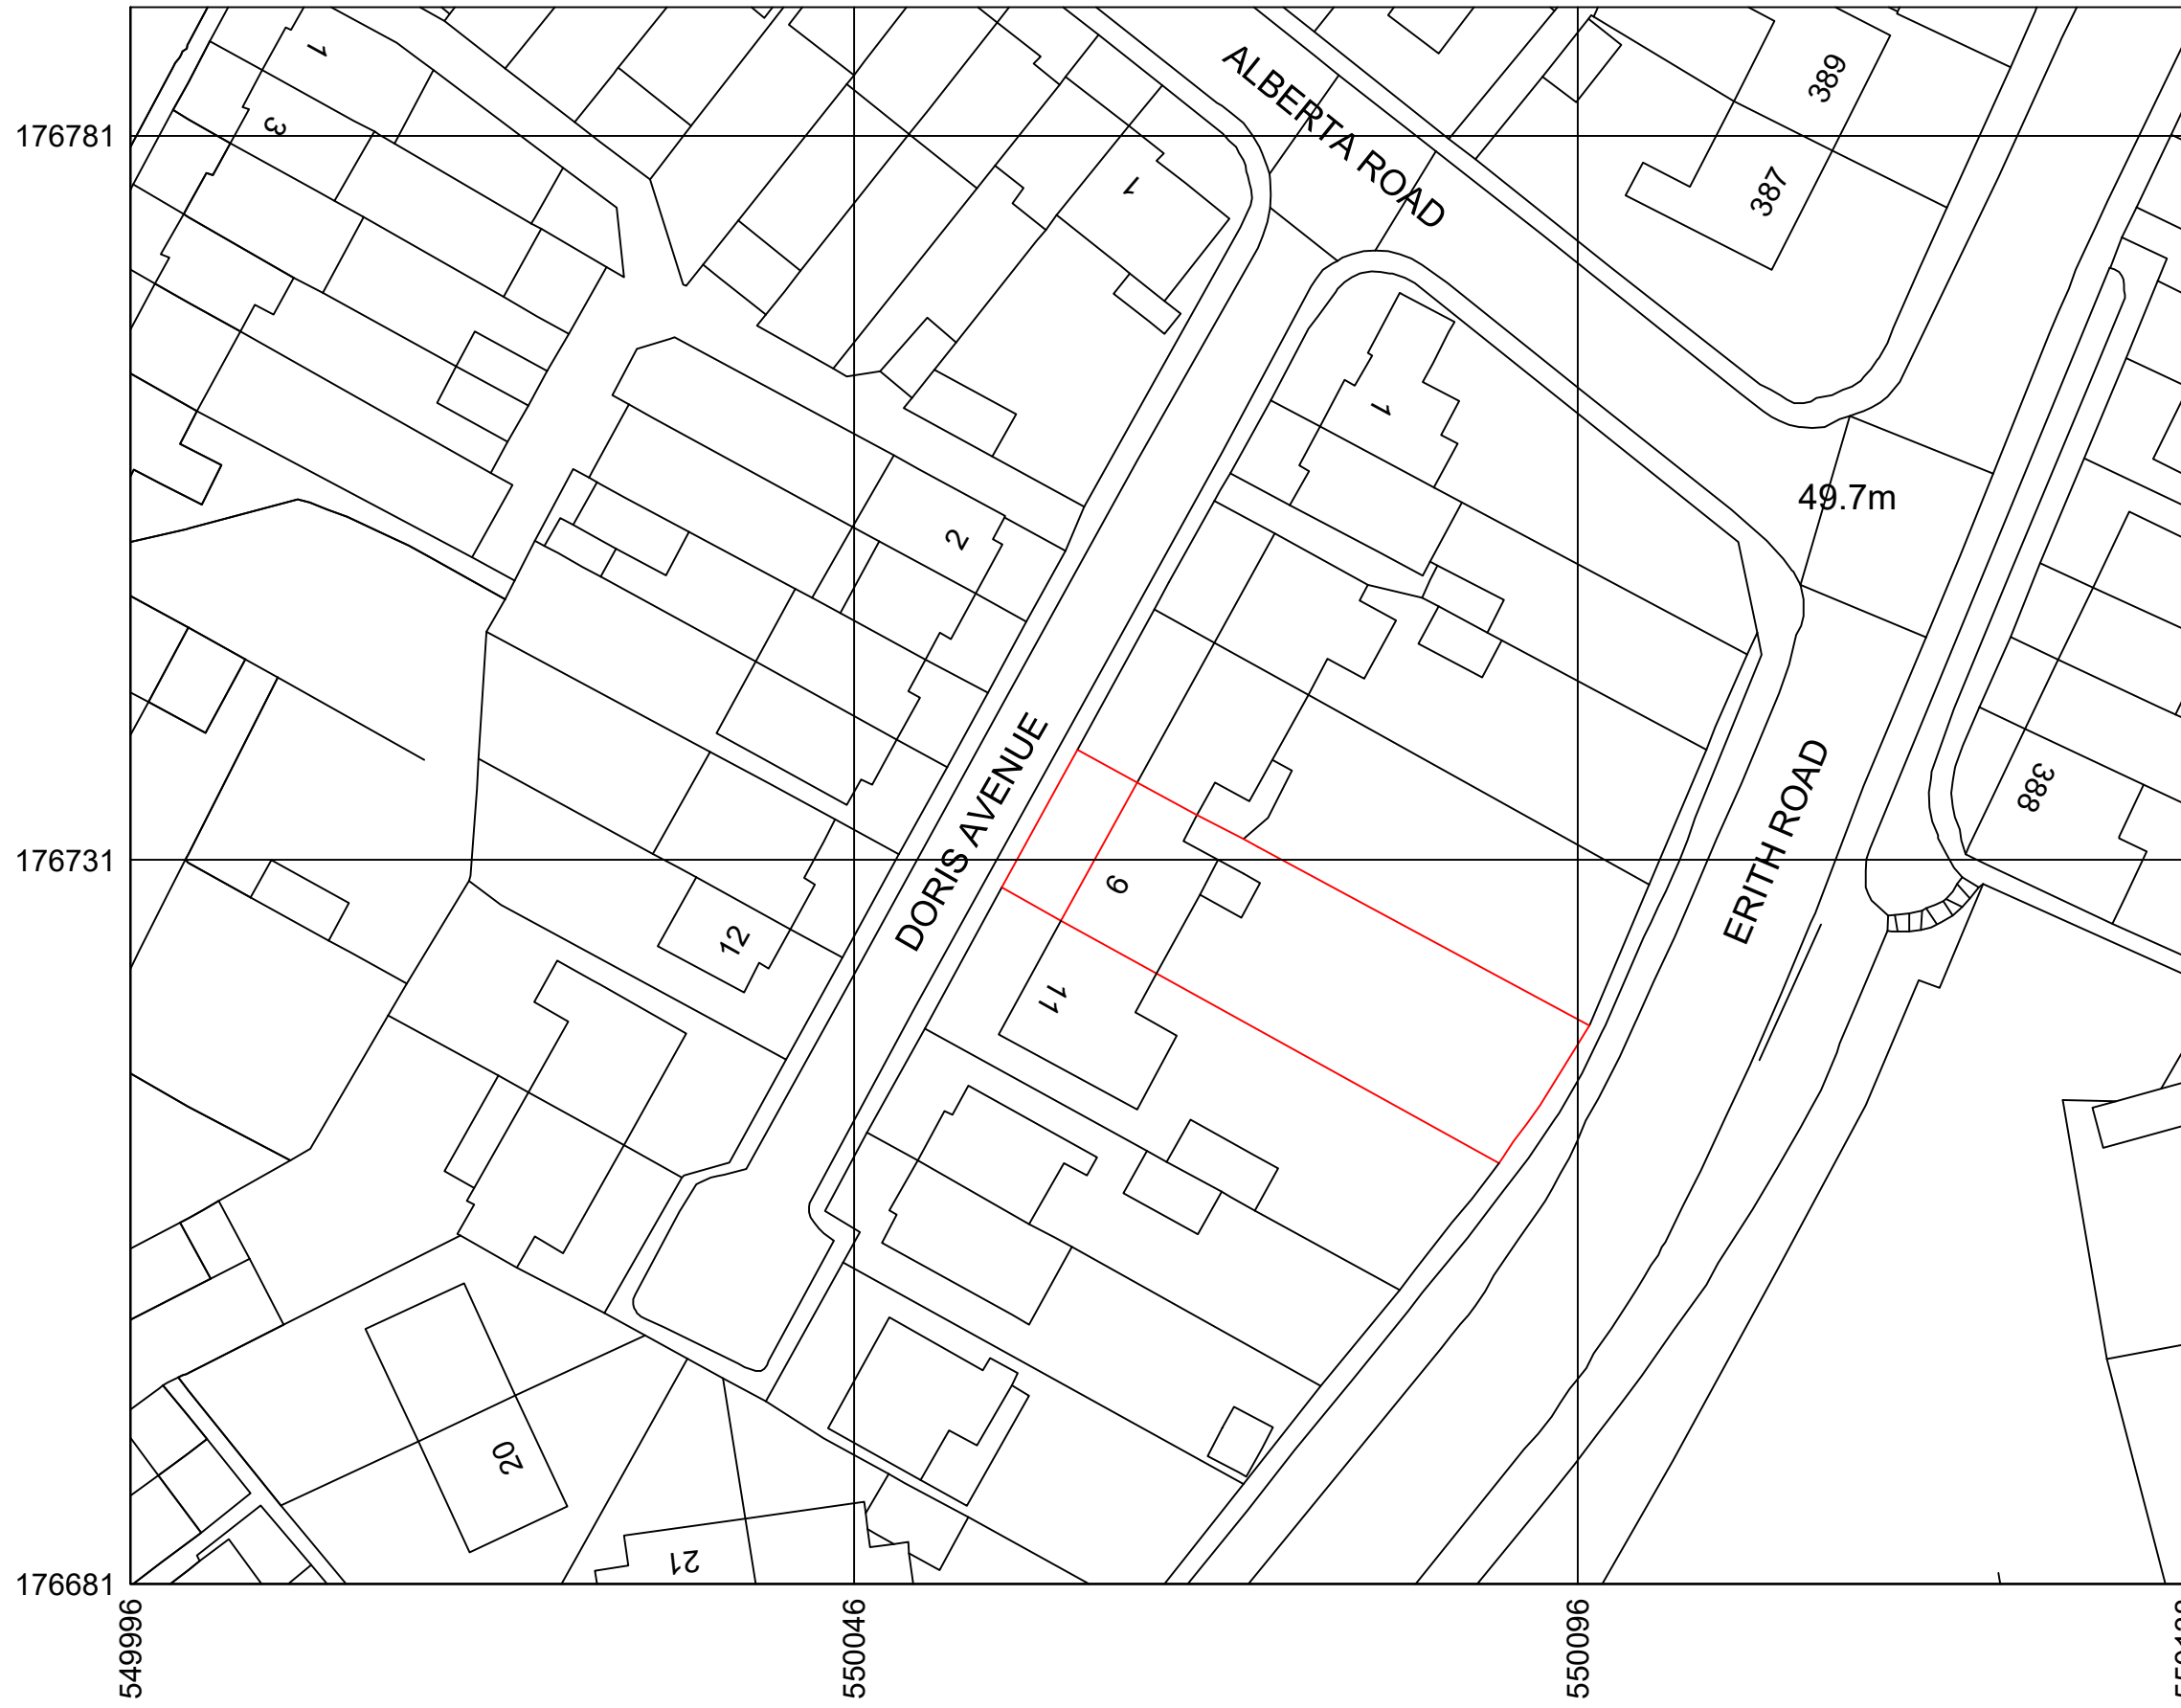

PROJECT

SINGLE STOREY REAR EXTENSION FOR

ADDRESS

9 DORIS AVENUE
ERITH
KENT DA8 3ND

DWG No.

DAP.06

SCALE

1:100 @ A3

DATE

DEC 2023