



REAR EXTENSION

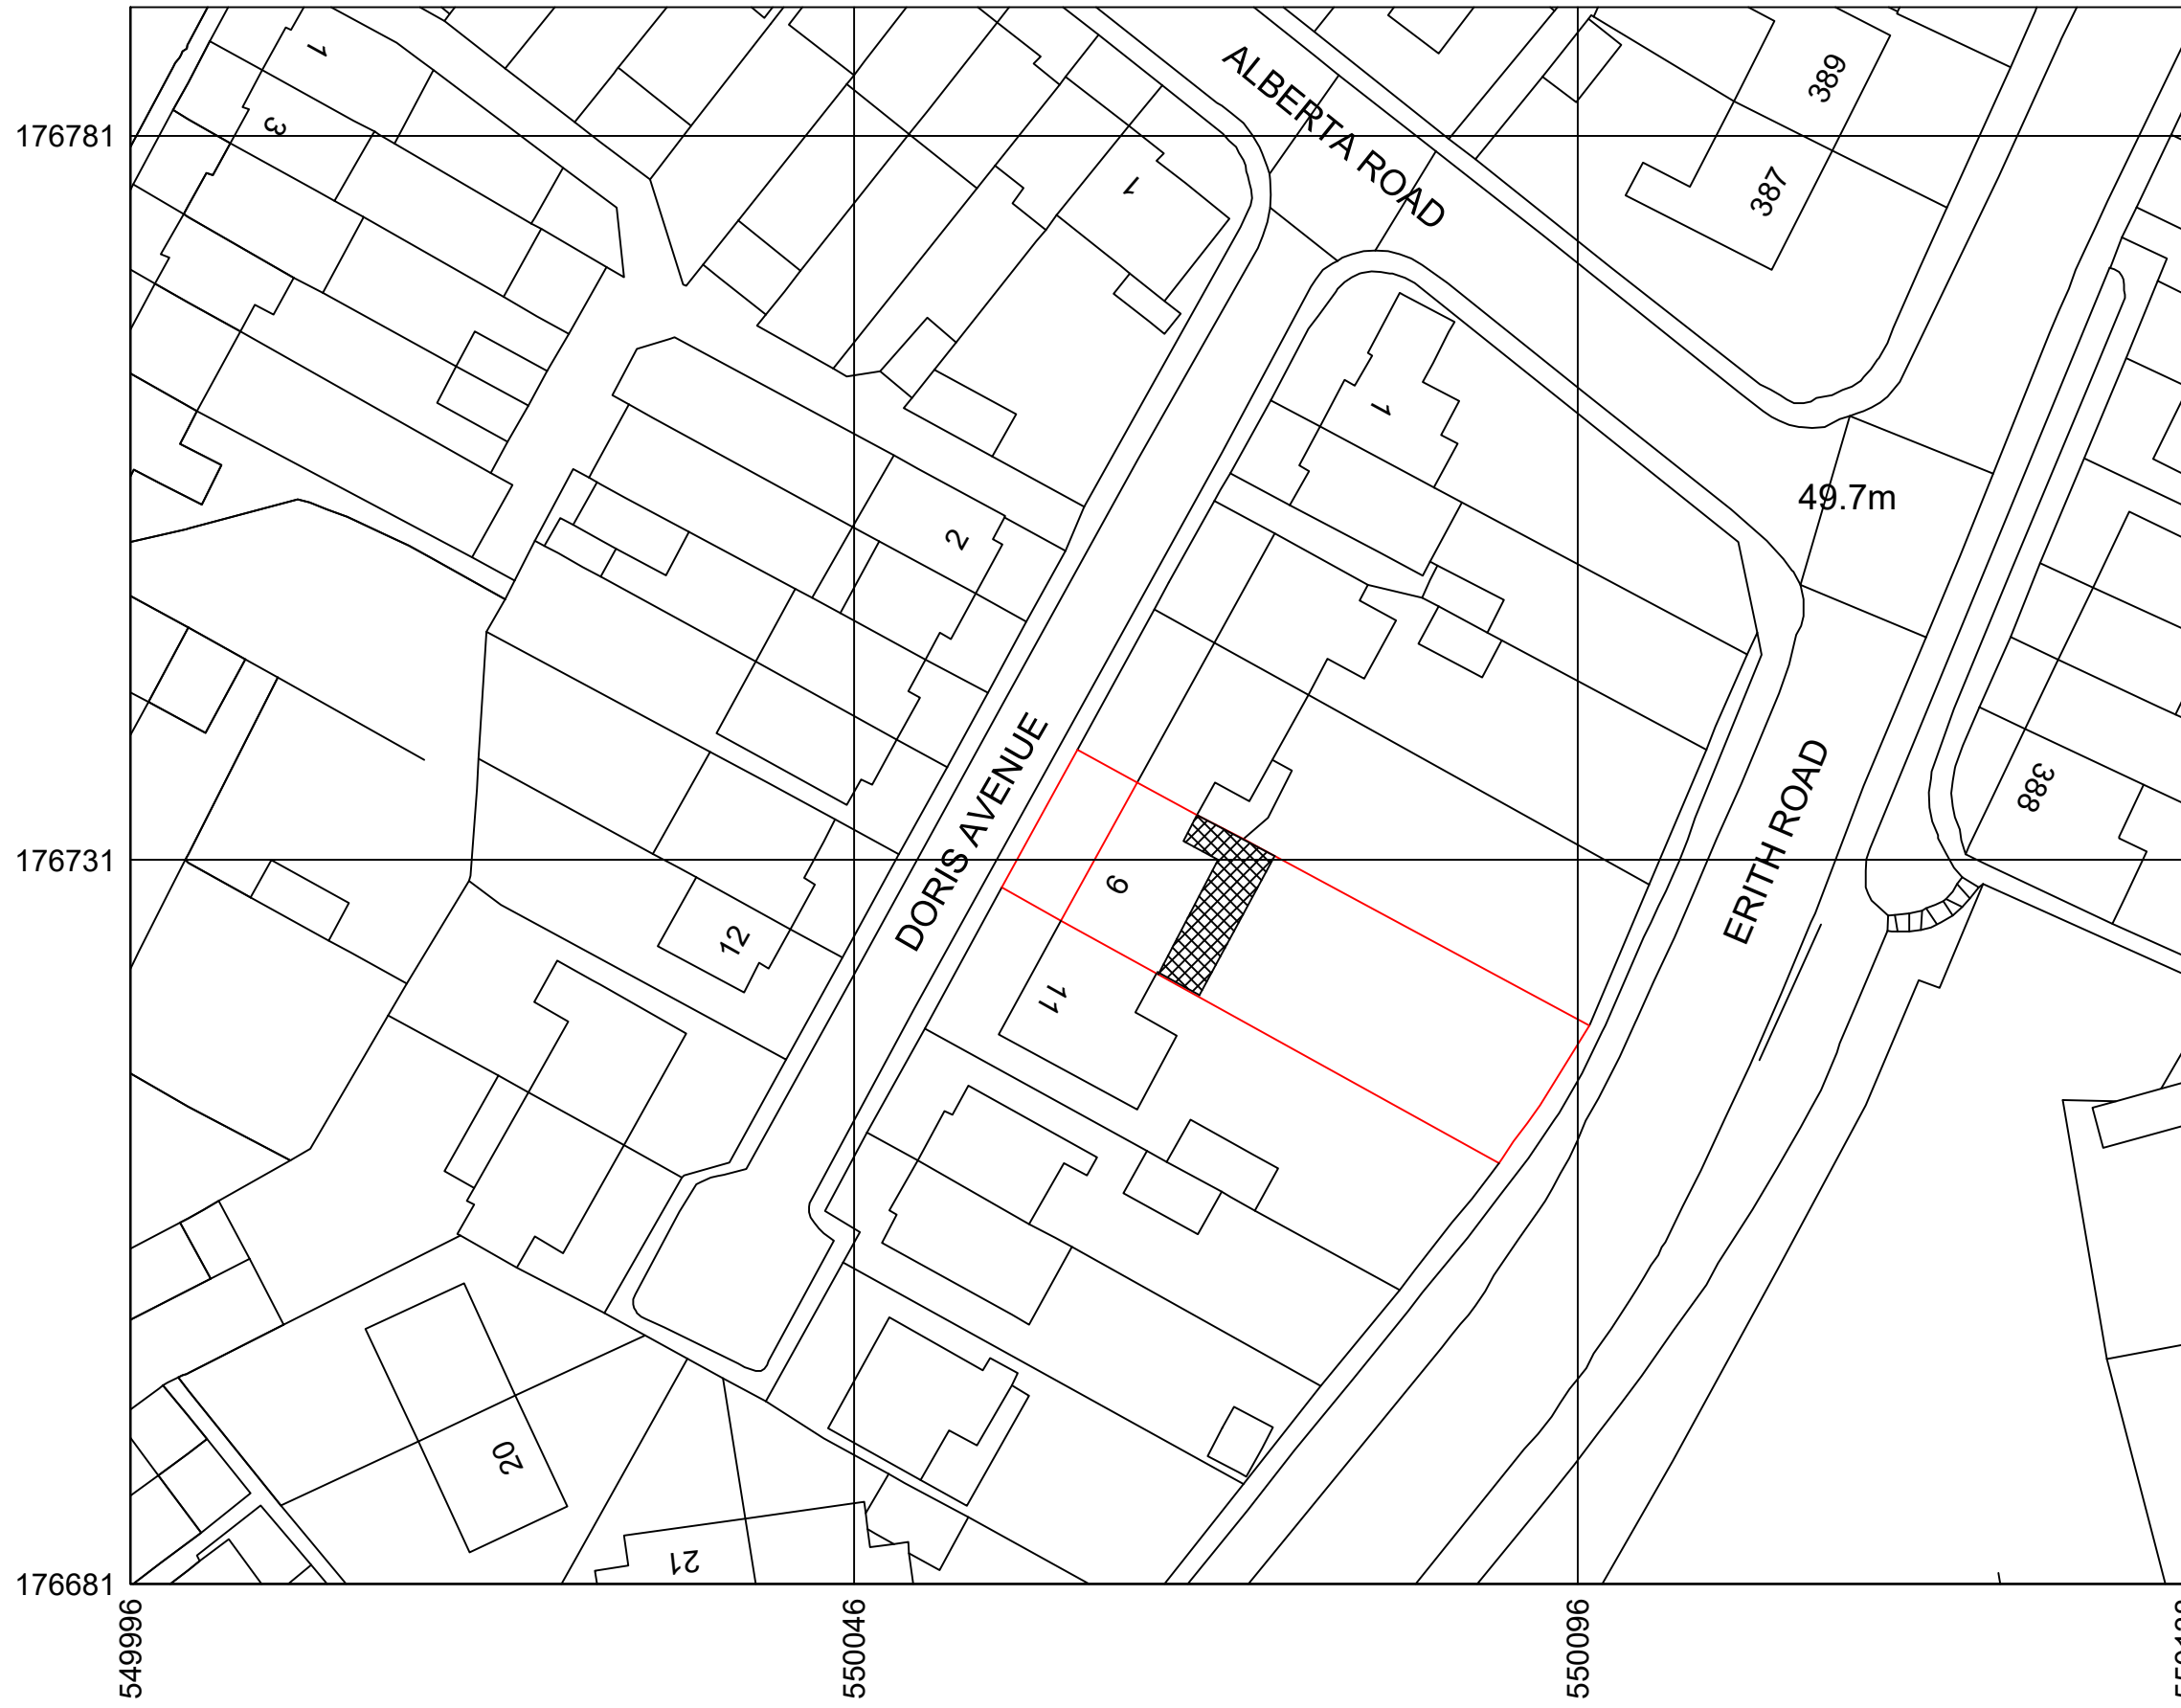


PROJECT

DRAWING PROPOSED BLOCK PLAN

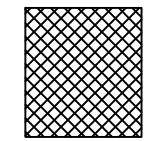

NEW REAR EXTENSION

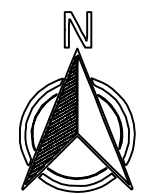

PROJECT

SINGLE STOREY REAR EXTENSION
FOR

ADDRESS

9 DORIS AVENUE
ERITH
KENT DA8 3ND

DWG No.

DAP.07

SCALE

1:100 @ A3

DATE

DEC 2023

