


# Location Plan

Site Address: Beths Grammar School, Hartford Road, Bexley, DA5 1NE

Date Produced: 18-Dec-2023

Scale: 1:1250 @A3

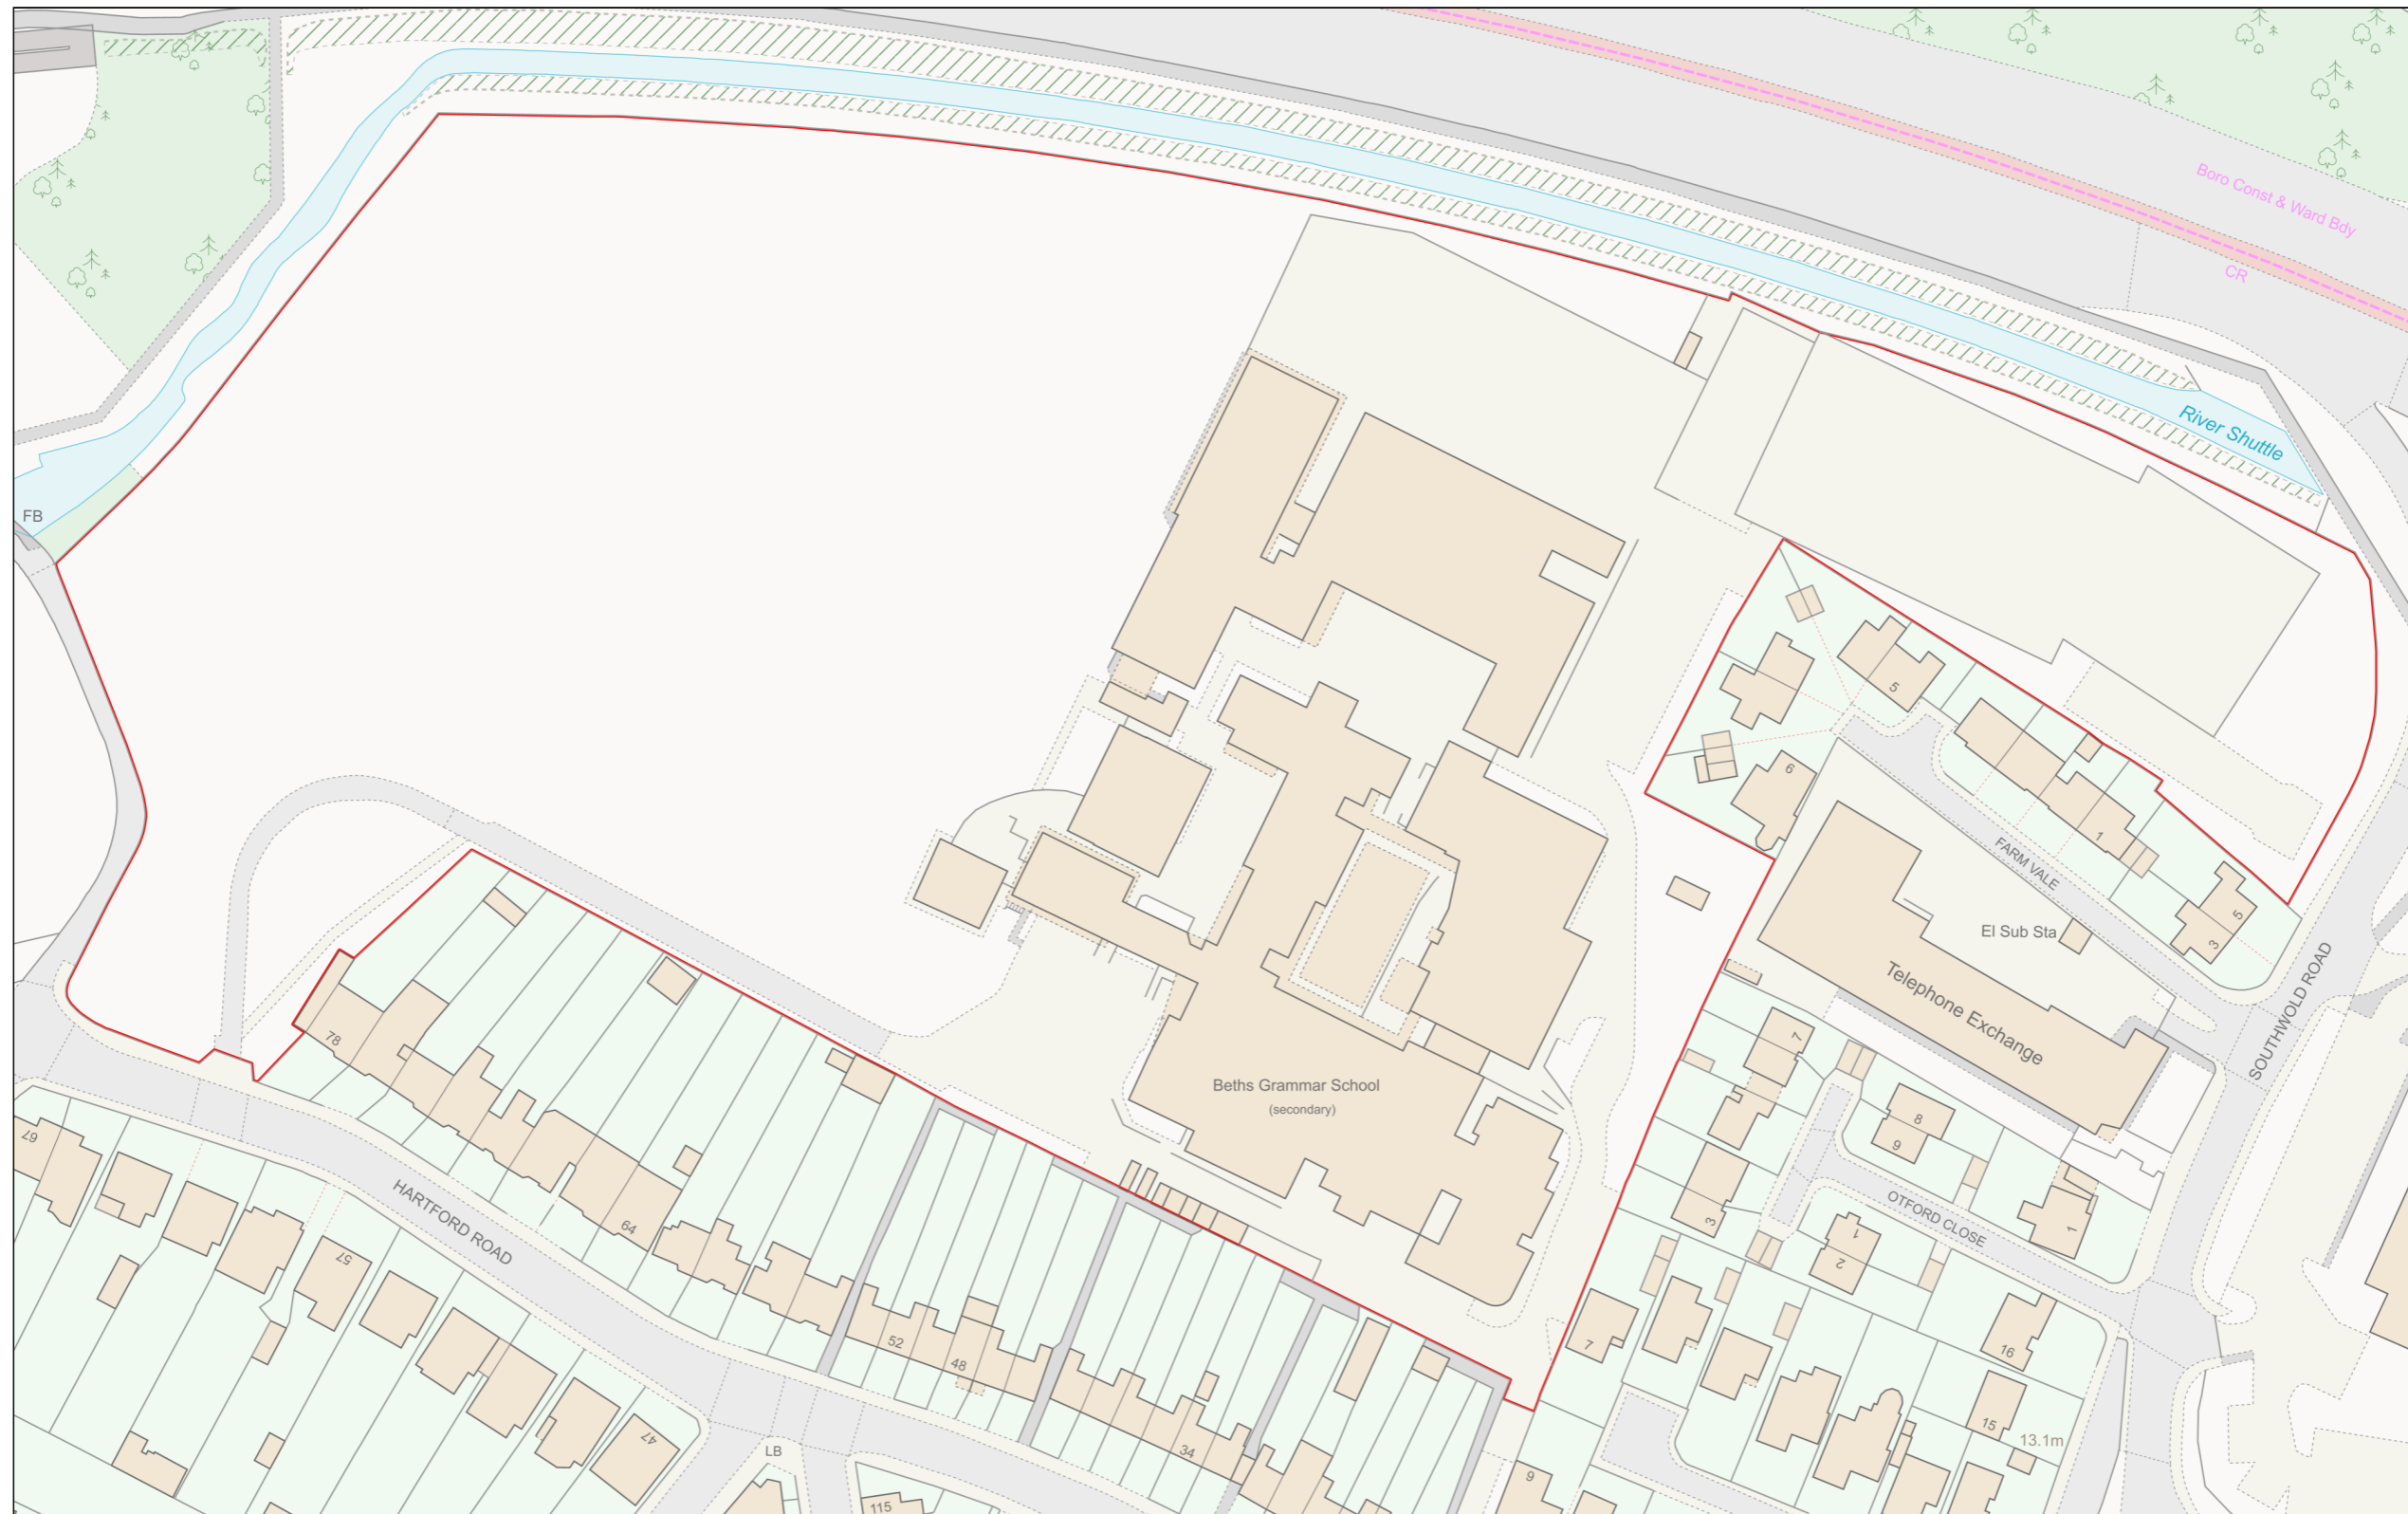

Planning Portal Reference: PP-12683492v1

