



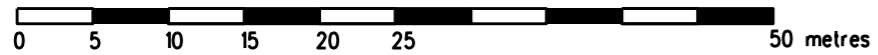

EXISTING BLOCK PLAN scale 1:500



proposed change  
of use shown  
hatched

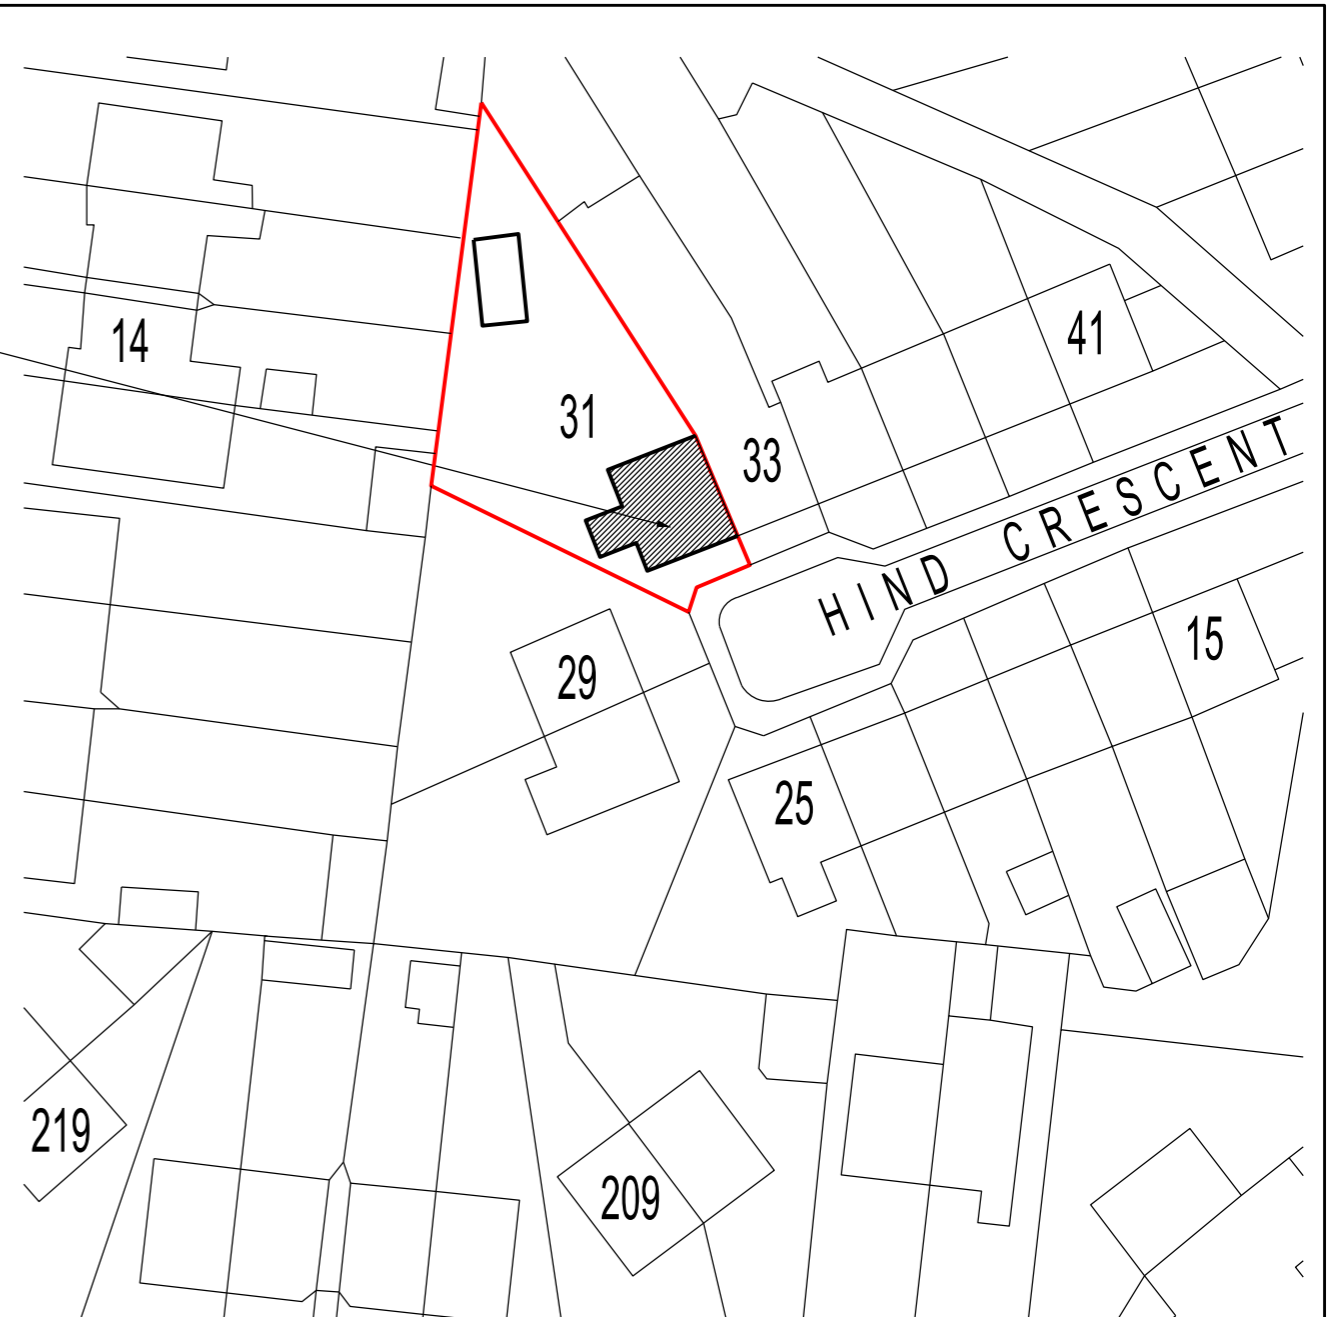

PROPOSED BLOCK PLAN scale 1:500



REVISION	DATE
ARCHITECT TA ARCHITECTS 11 JOYDENS WOOD ROAD BEXLEY KENT DA5 2HS Tel 07905 130591 <a href="mailto:ta140256@googlemail.com">ta140256@googlemail.com</a>	
JOB PROPOSED HMO AT 31 HIND CRESCENT ERITH DA8 3BP	
DRAWING EXISTING & PROPOSED SITE BLOCK PLANS	
SCALE 1:500 AT A3	DATE SEP 2023
DRAWING NO. HC/06	