


1 Proposed East West Site Section  
1 : 125

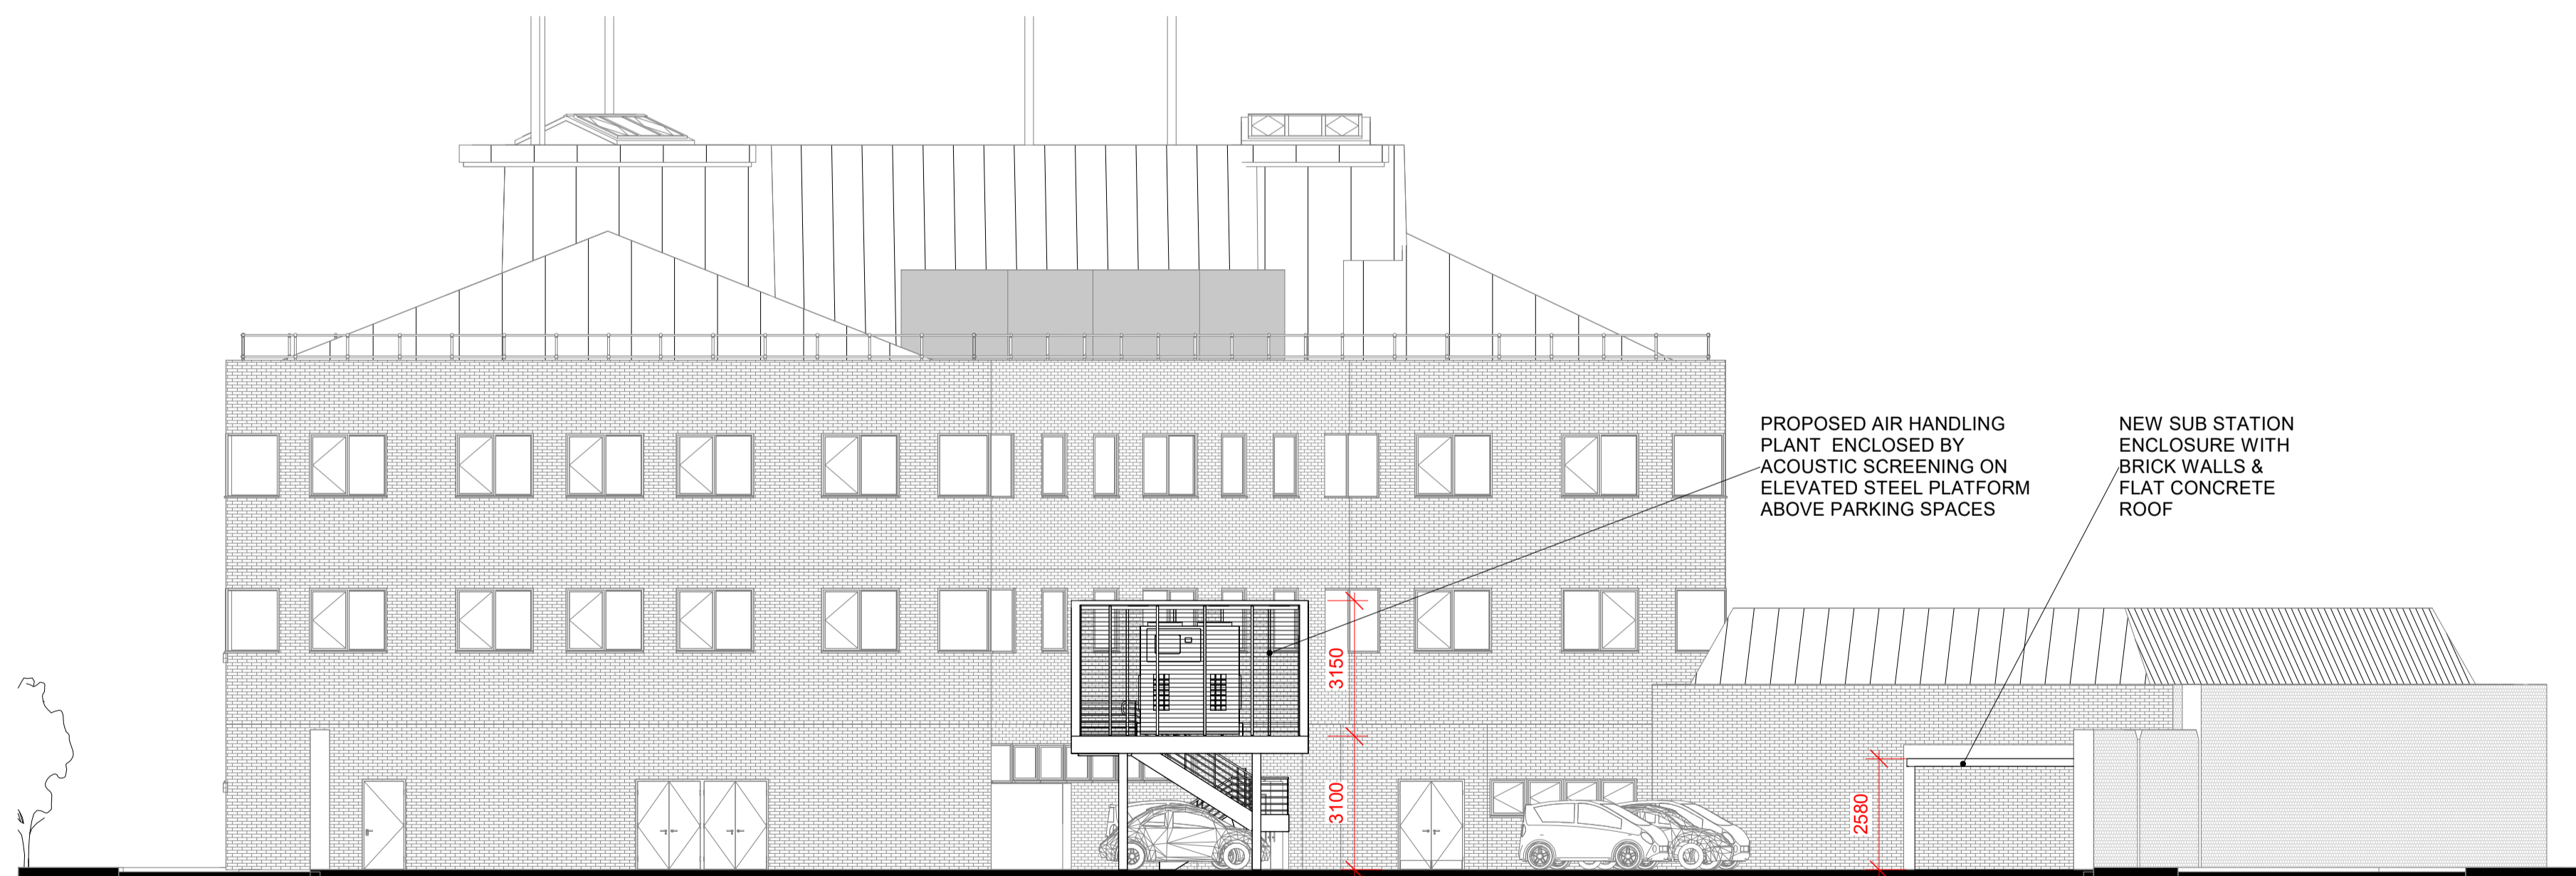

2 Proposed North South Site Section  
1 : 125



Notes:  
 1. Contractor to check all dimensions and report omissions and errors to the Architect.  
 2. Hamilton Architects LLP accepts no liability for use of this drawing by parties other than the party for whom it was prepared or for purposes other than those for which it was prepared.  
 3. If this drawing is issued in digital format as an uncontrolled version to enable the recipient to prepare their own documents/drawings/models for which they are solely responsible. This drawing is based on project information current at the time of issue.  
 4. Hamilton Architects LLP accepts no liability for any alterations or additions to or discrepancies arising out of any change to such project information that occurs after it is issued by Hamilton Architects LLP.  
 This drawing does not contain shared coordinates and is not issued for coordination purposes.

Project No. & Title  
 22107 MPS Bexleyheath PSDS  
 Drawing Title  
 Proposed Site Sections

Scale: A1 @ 1 : 125 Date: 06/12/23  
 Status Code  
 S2 - Suitable for Information Rev  
 Drawing Number  
 22107-HAM-XX-XX-DR-A-4002 P1

